



P.M. Elev. 162.23 Top of man 25' W of Blakely Drive & N. Douglas.

26-2-20 City


2.3
1.3
7.3



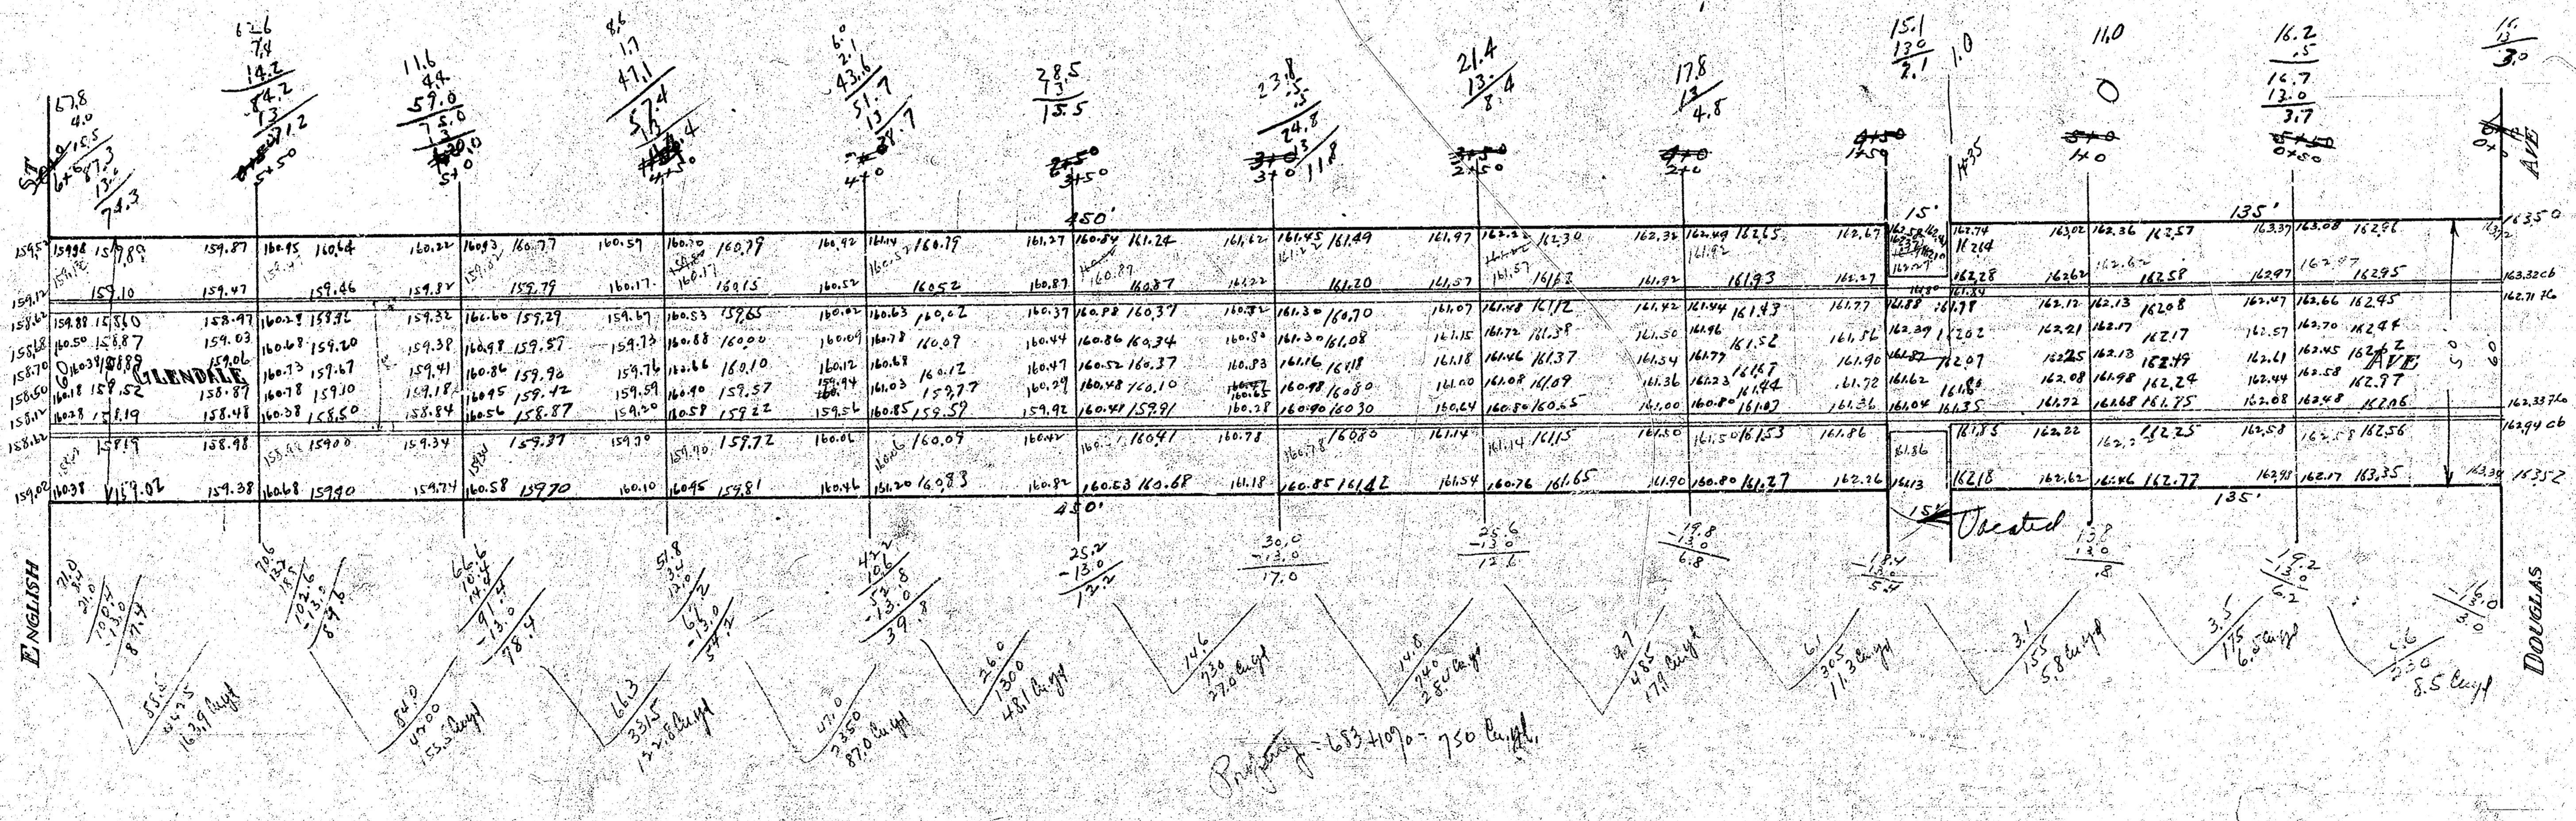

 Paving Plan
 1937
 Glendale Ave
 S.L. Douglas
 to
 N.L. English.

GLENDALE AVE. S.L. DOUGLAS to S.L. ENGLISH. 26' Conc.
 B.M. elev. 178.84 '6' in Globe E of Glendale N.L. English.

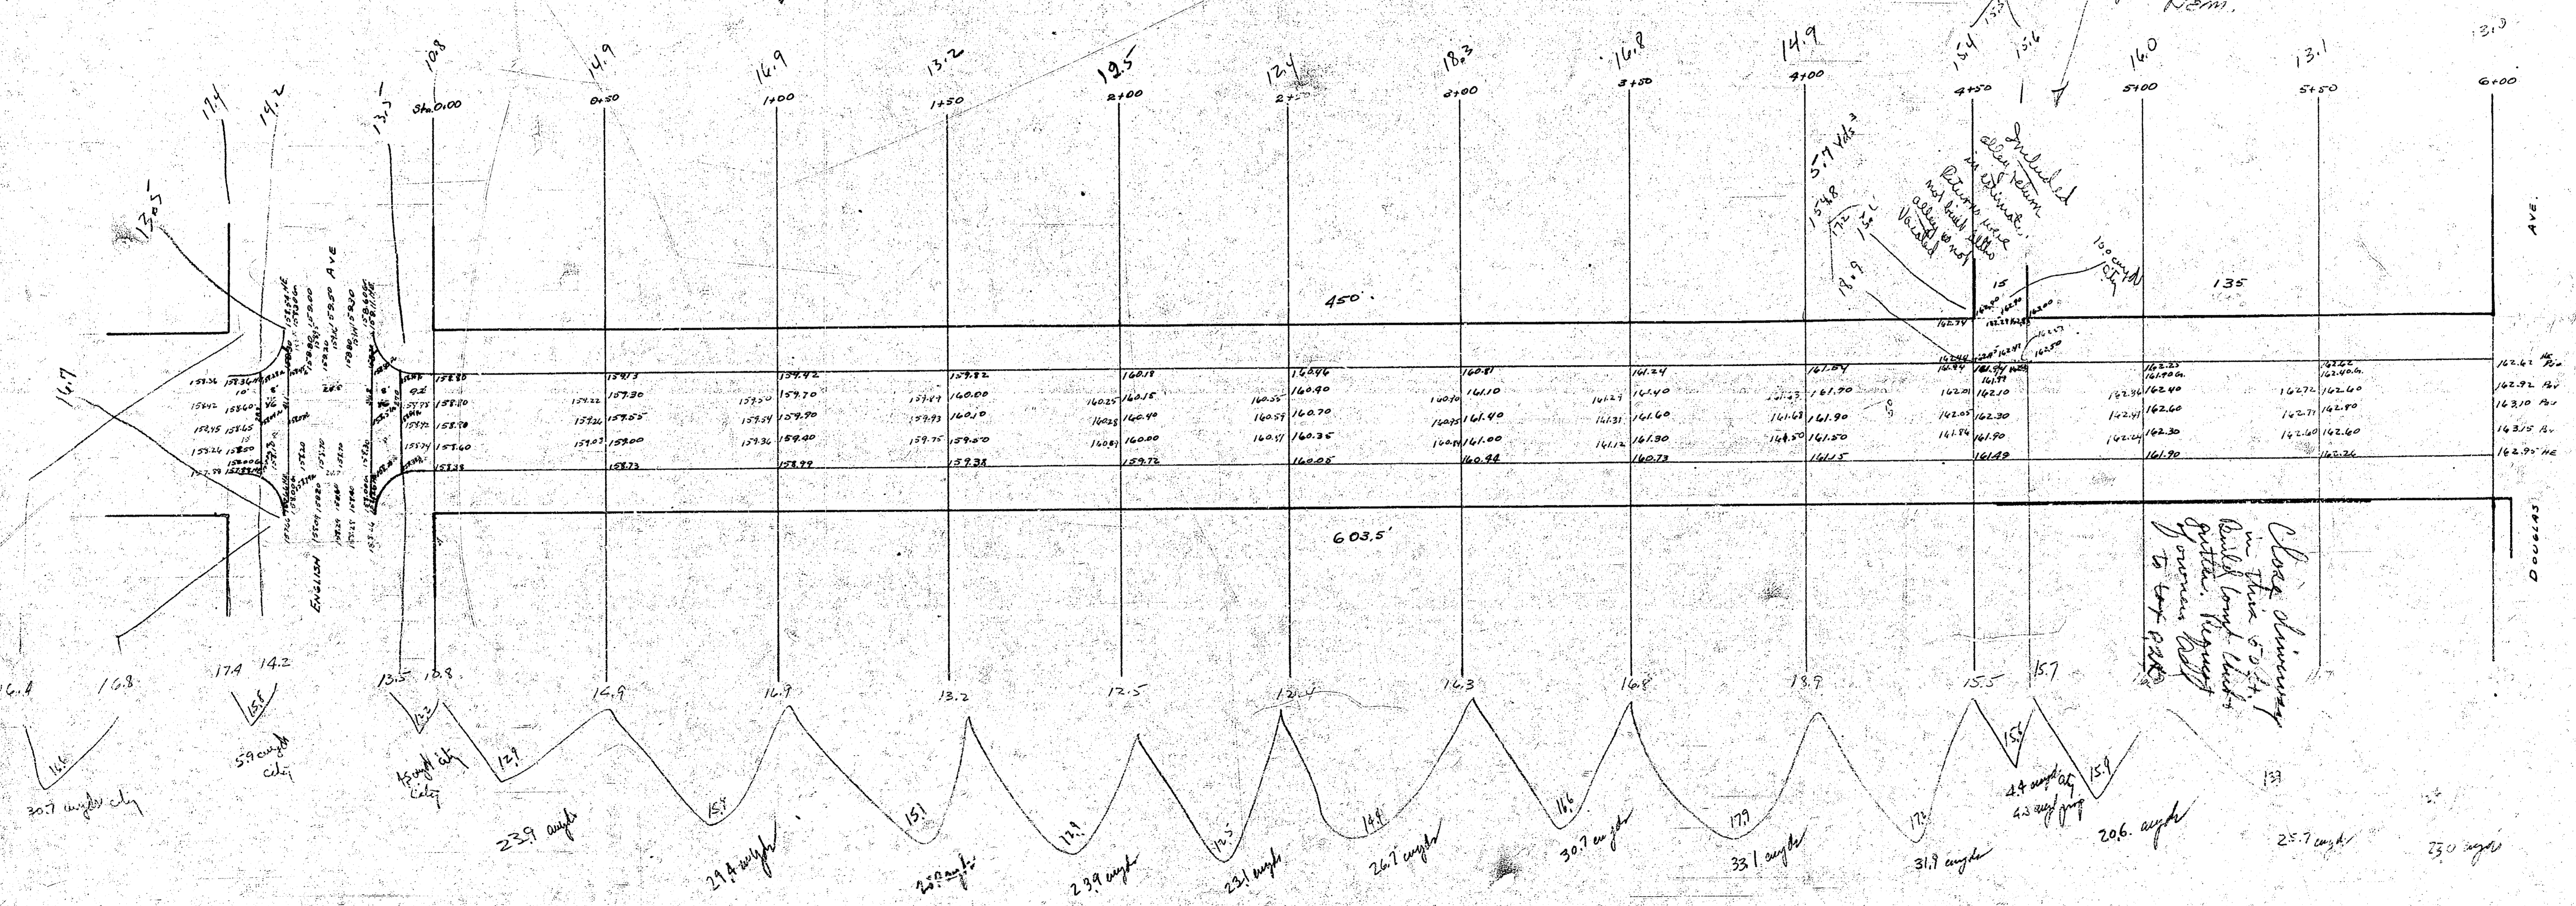

Prop 324.3 + 324 = 356.7
 City 55.5 + 55 = 61.1
 417.7

PAVING PLAN
 GLENDALE
 S.L. Douglas
 S.L. English
 1990