
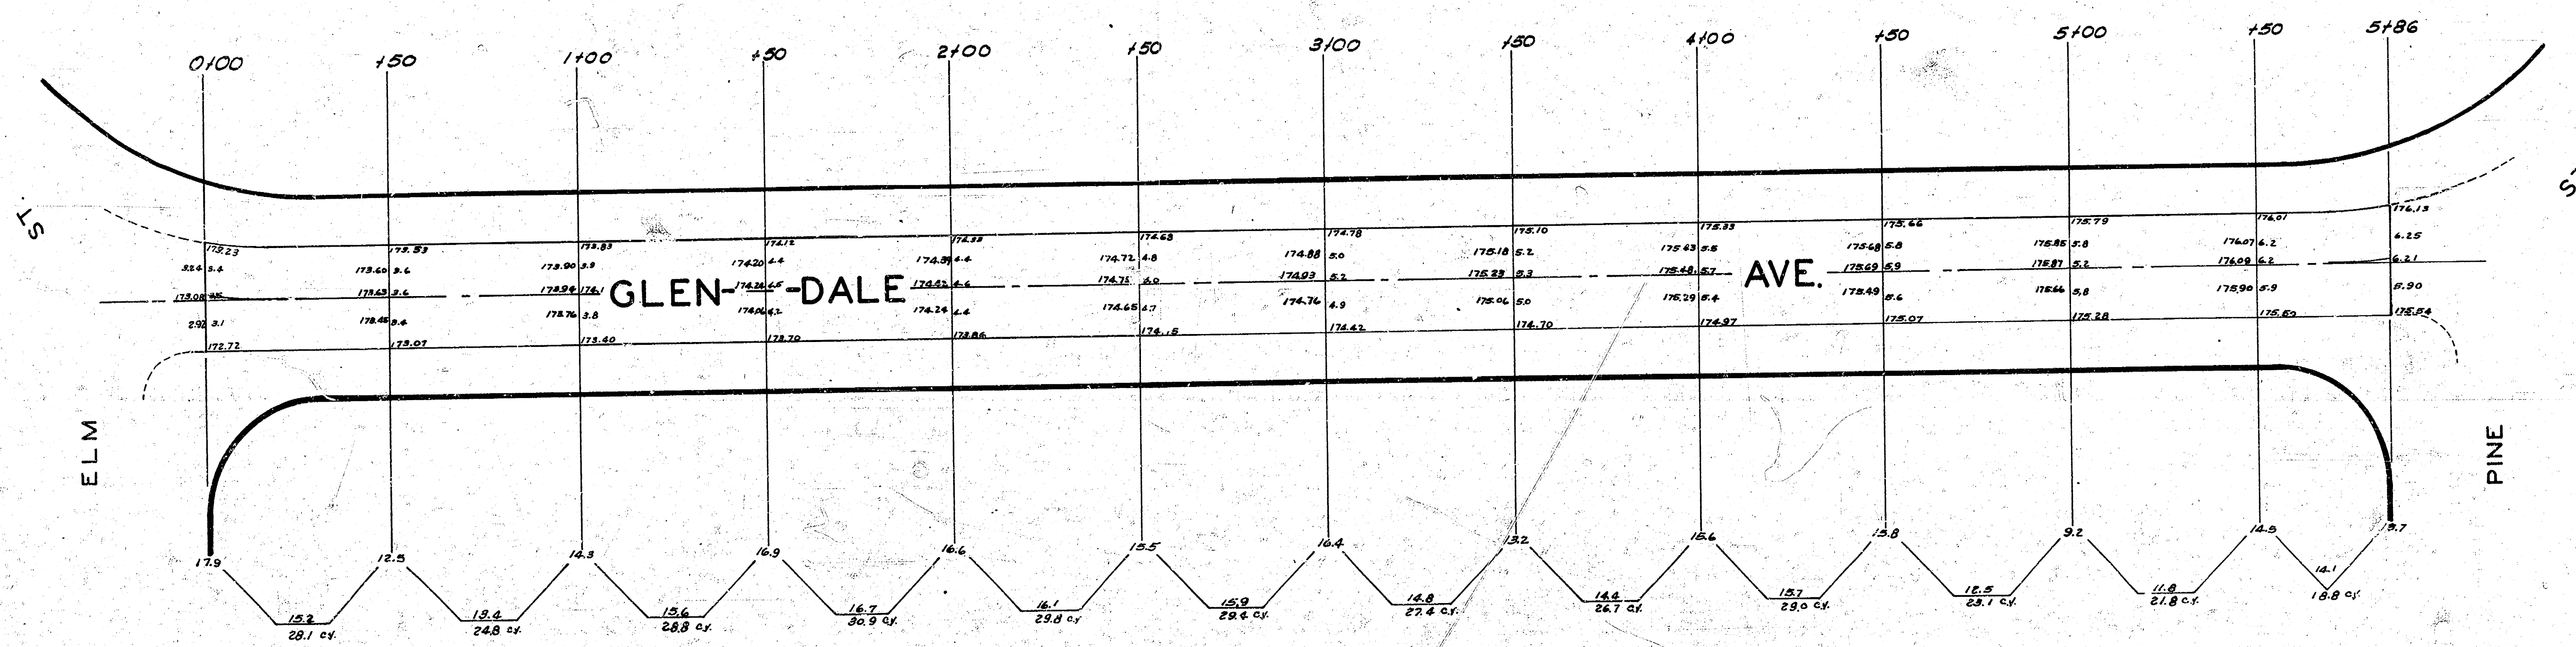


B.M. 173.12 "X" ctr. rad. N.E. Glendale & Elm

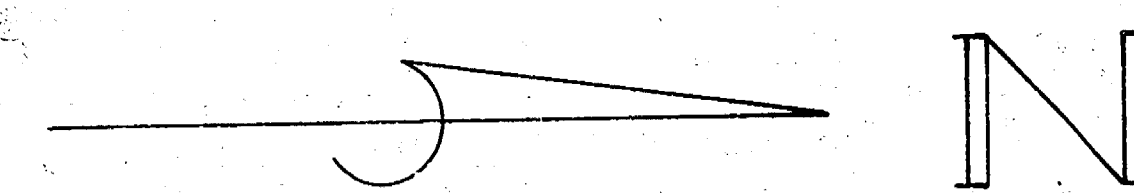

28.1
26.8
26.8
26.9
26.8
26.4
27.4
26.7
28.0
23.1
21.8
18.8
31.6
31.8
350.6 c.y. Total Property

1946
GLENDAL AVE.
 N.L. ELM - - S.L. PINE
 26' CONCRETE
 CITY OF WICHITA
 L.K. WHITE CITY ENGR.