


Beck's
L.H.



B.M. 16211 B.M. 0166 So. Ch. Orme - E.S. Oliver

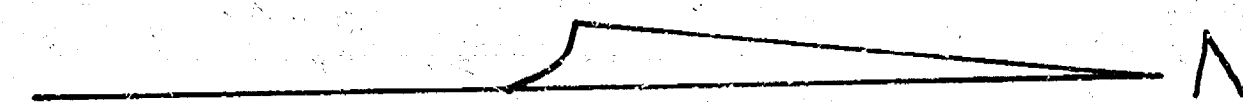

Down face of 4" line on Wetline

Prop.
238.7
139.3
66.9
76.6
43.9
36.2
443.8
+18.6
708.2 Cu Yds.

City
7.6
+18.6
8.2 Cu Yds.

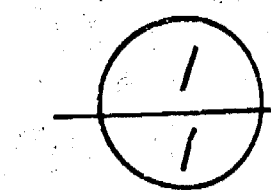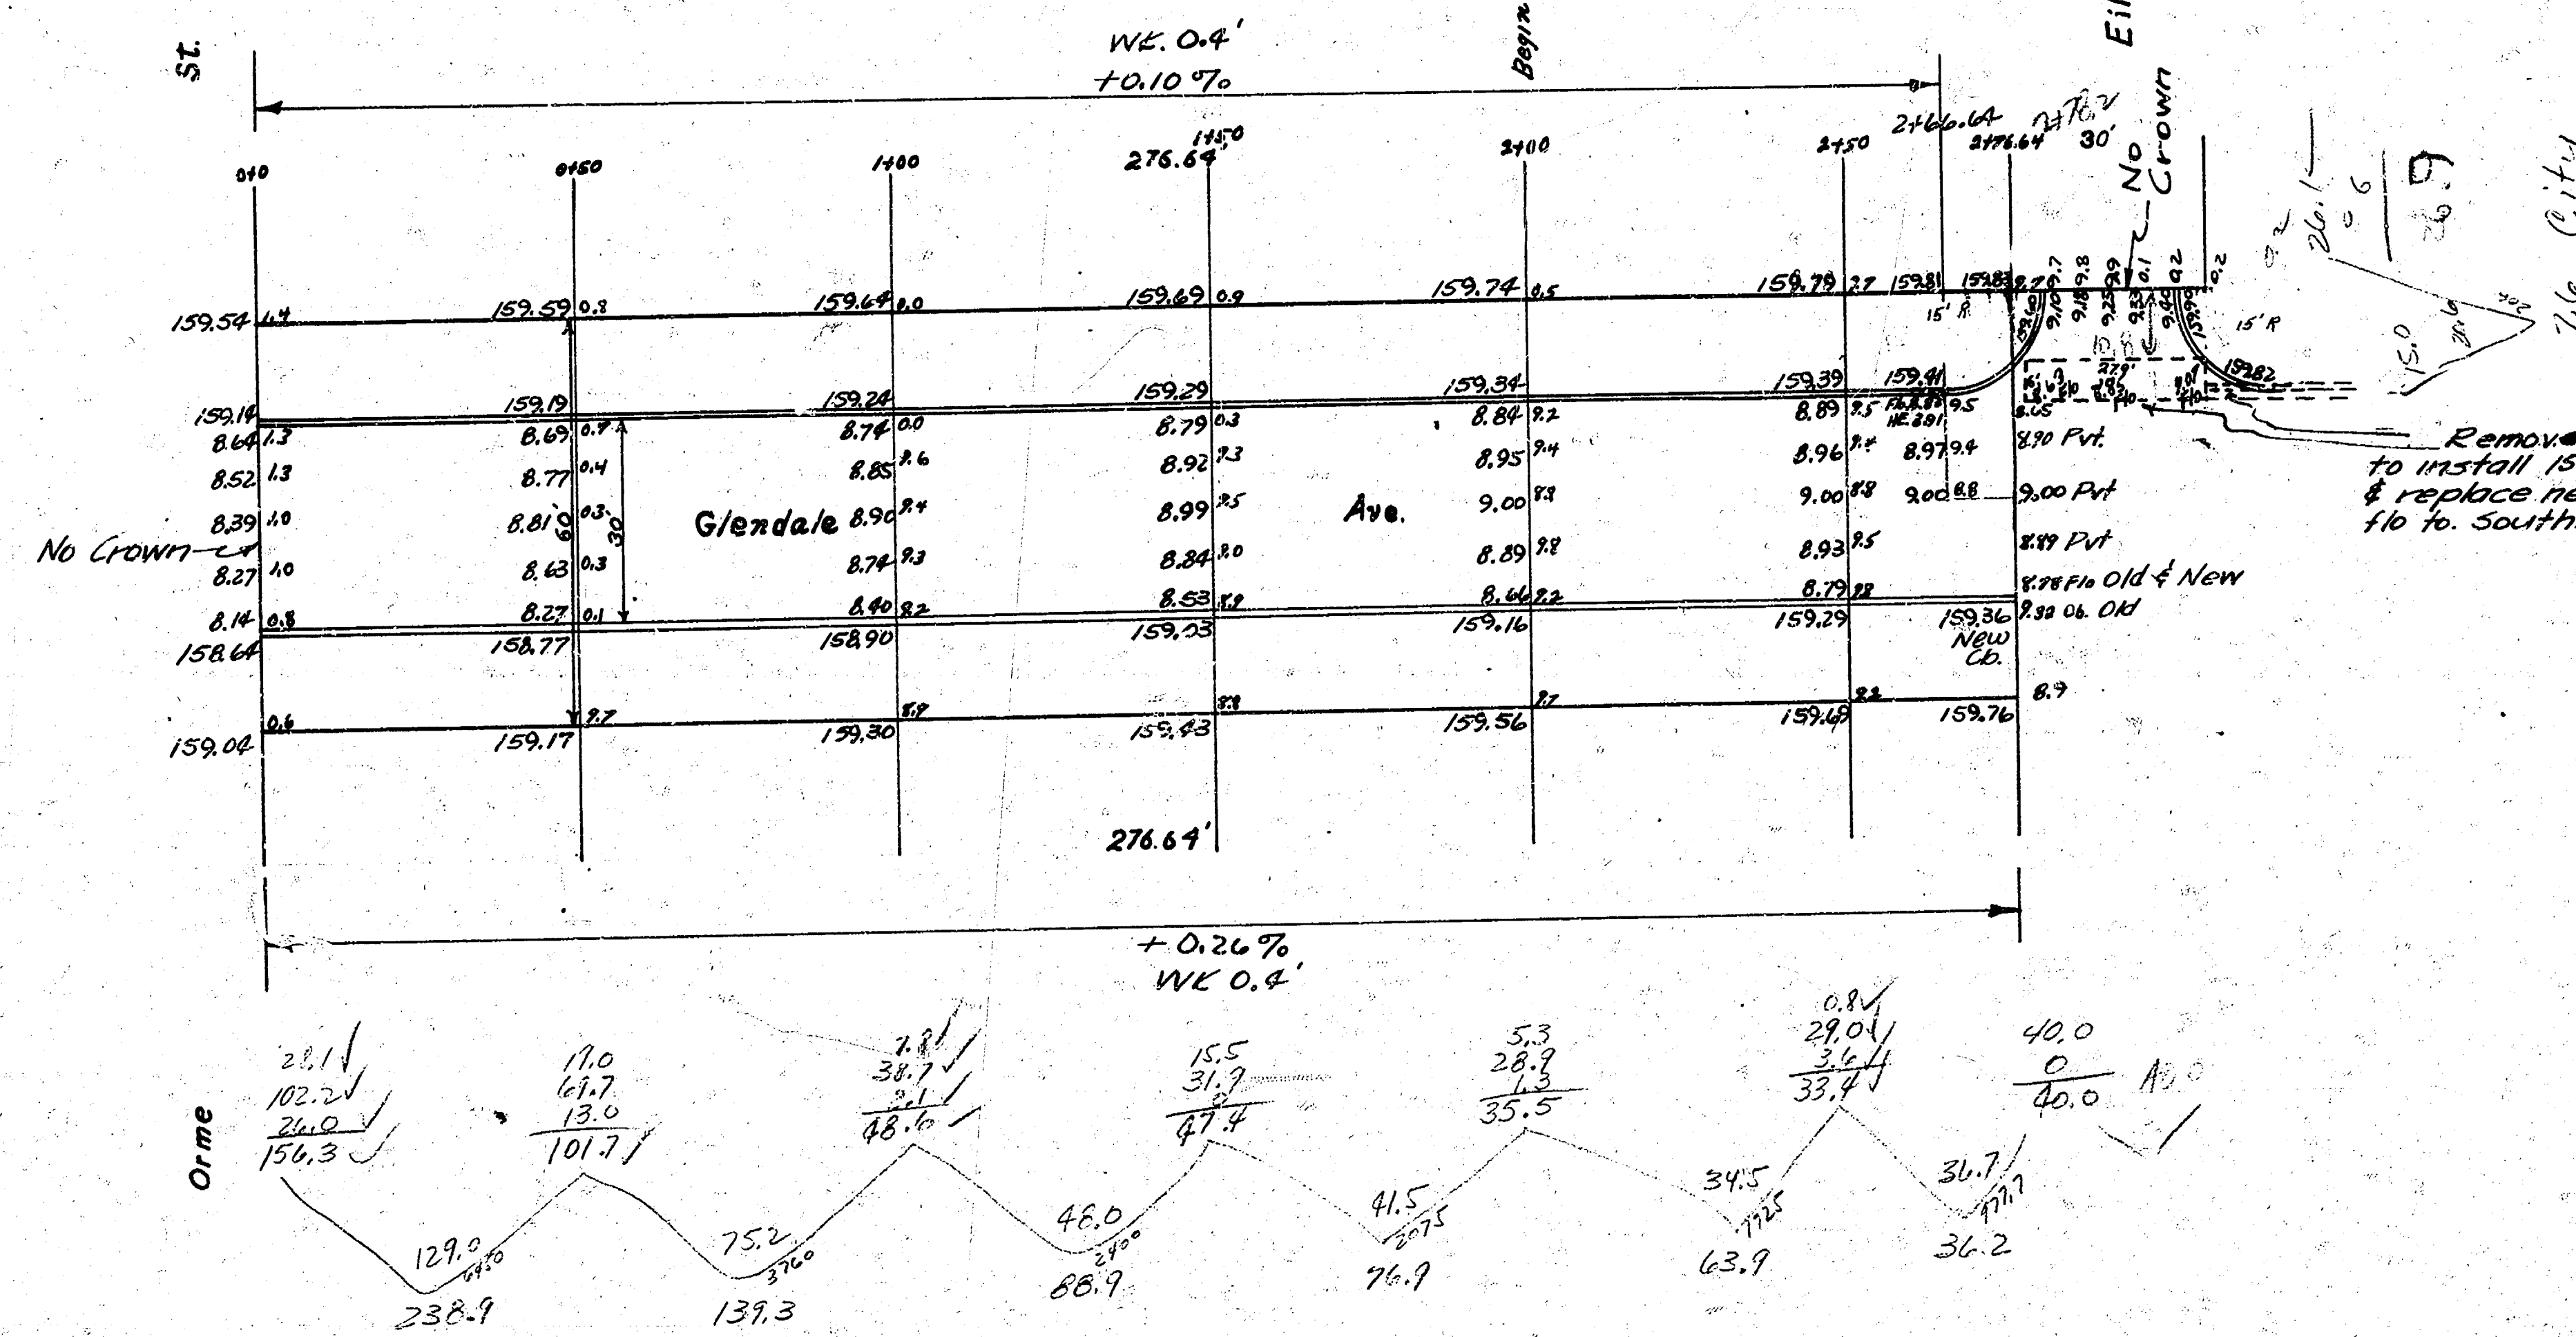

Glendale Ave.
N.L. Orme - N. 276.64'
30' Conc. & Cb.
City of Wichita Kansas
L.K. White City Engineer
July 1998 Project C18-100

4 14 5 13