
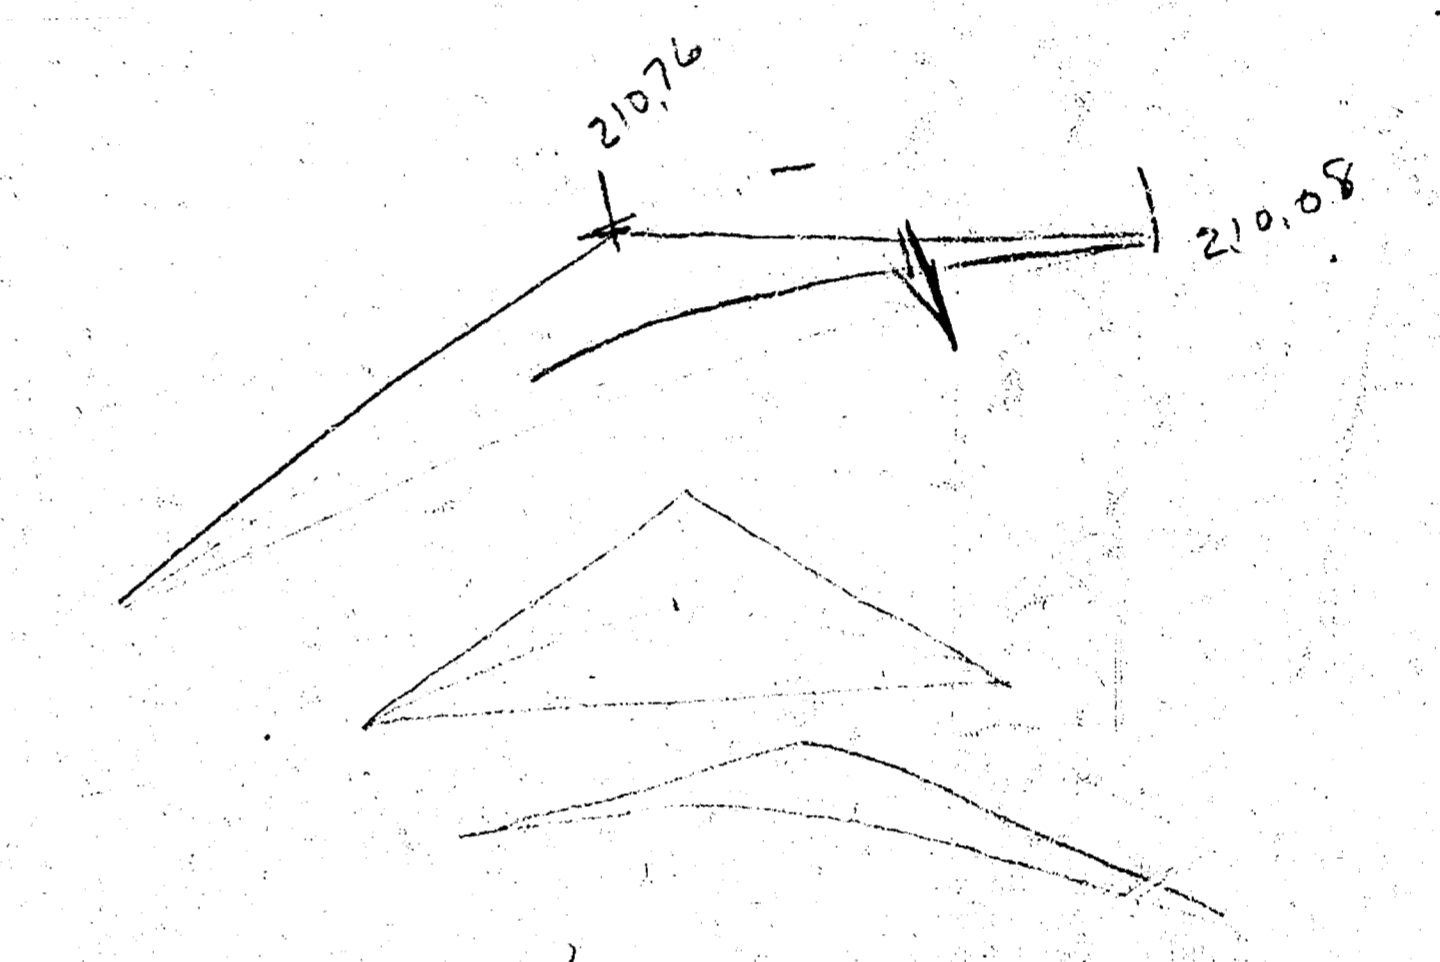


1942
 GLENDALE AVE. — S.L. KELLOGG TO S.L. EILERT'S ADDN.
 262-30-S.A-BB

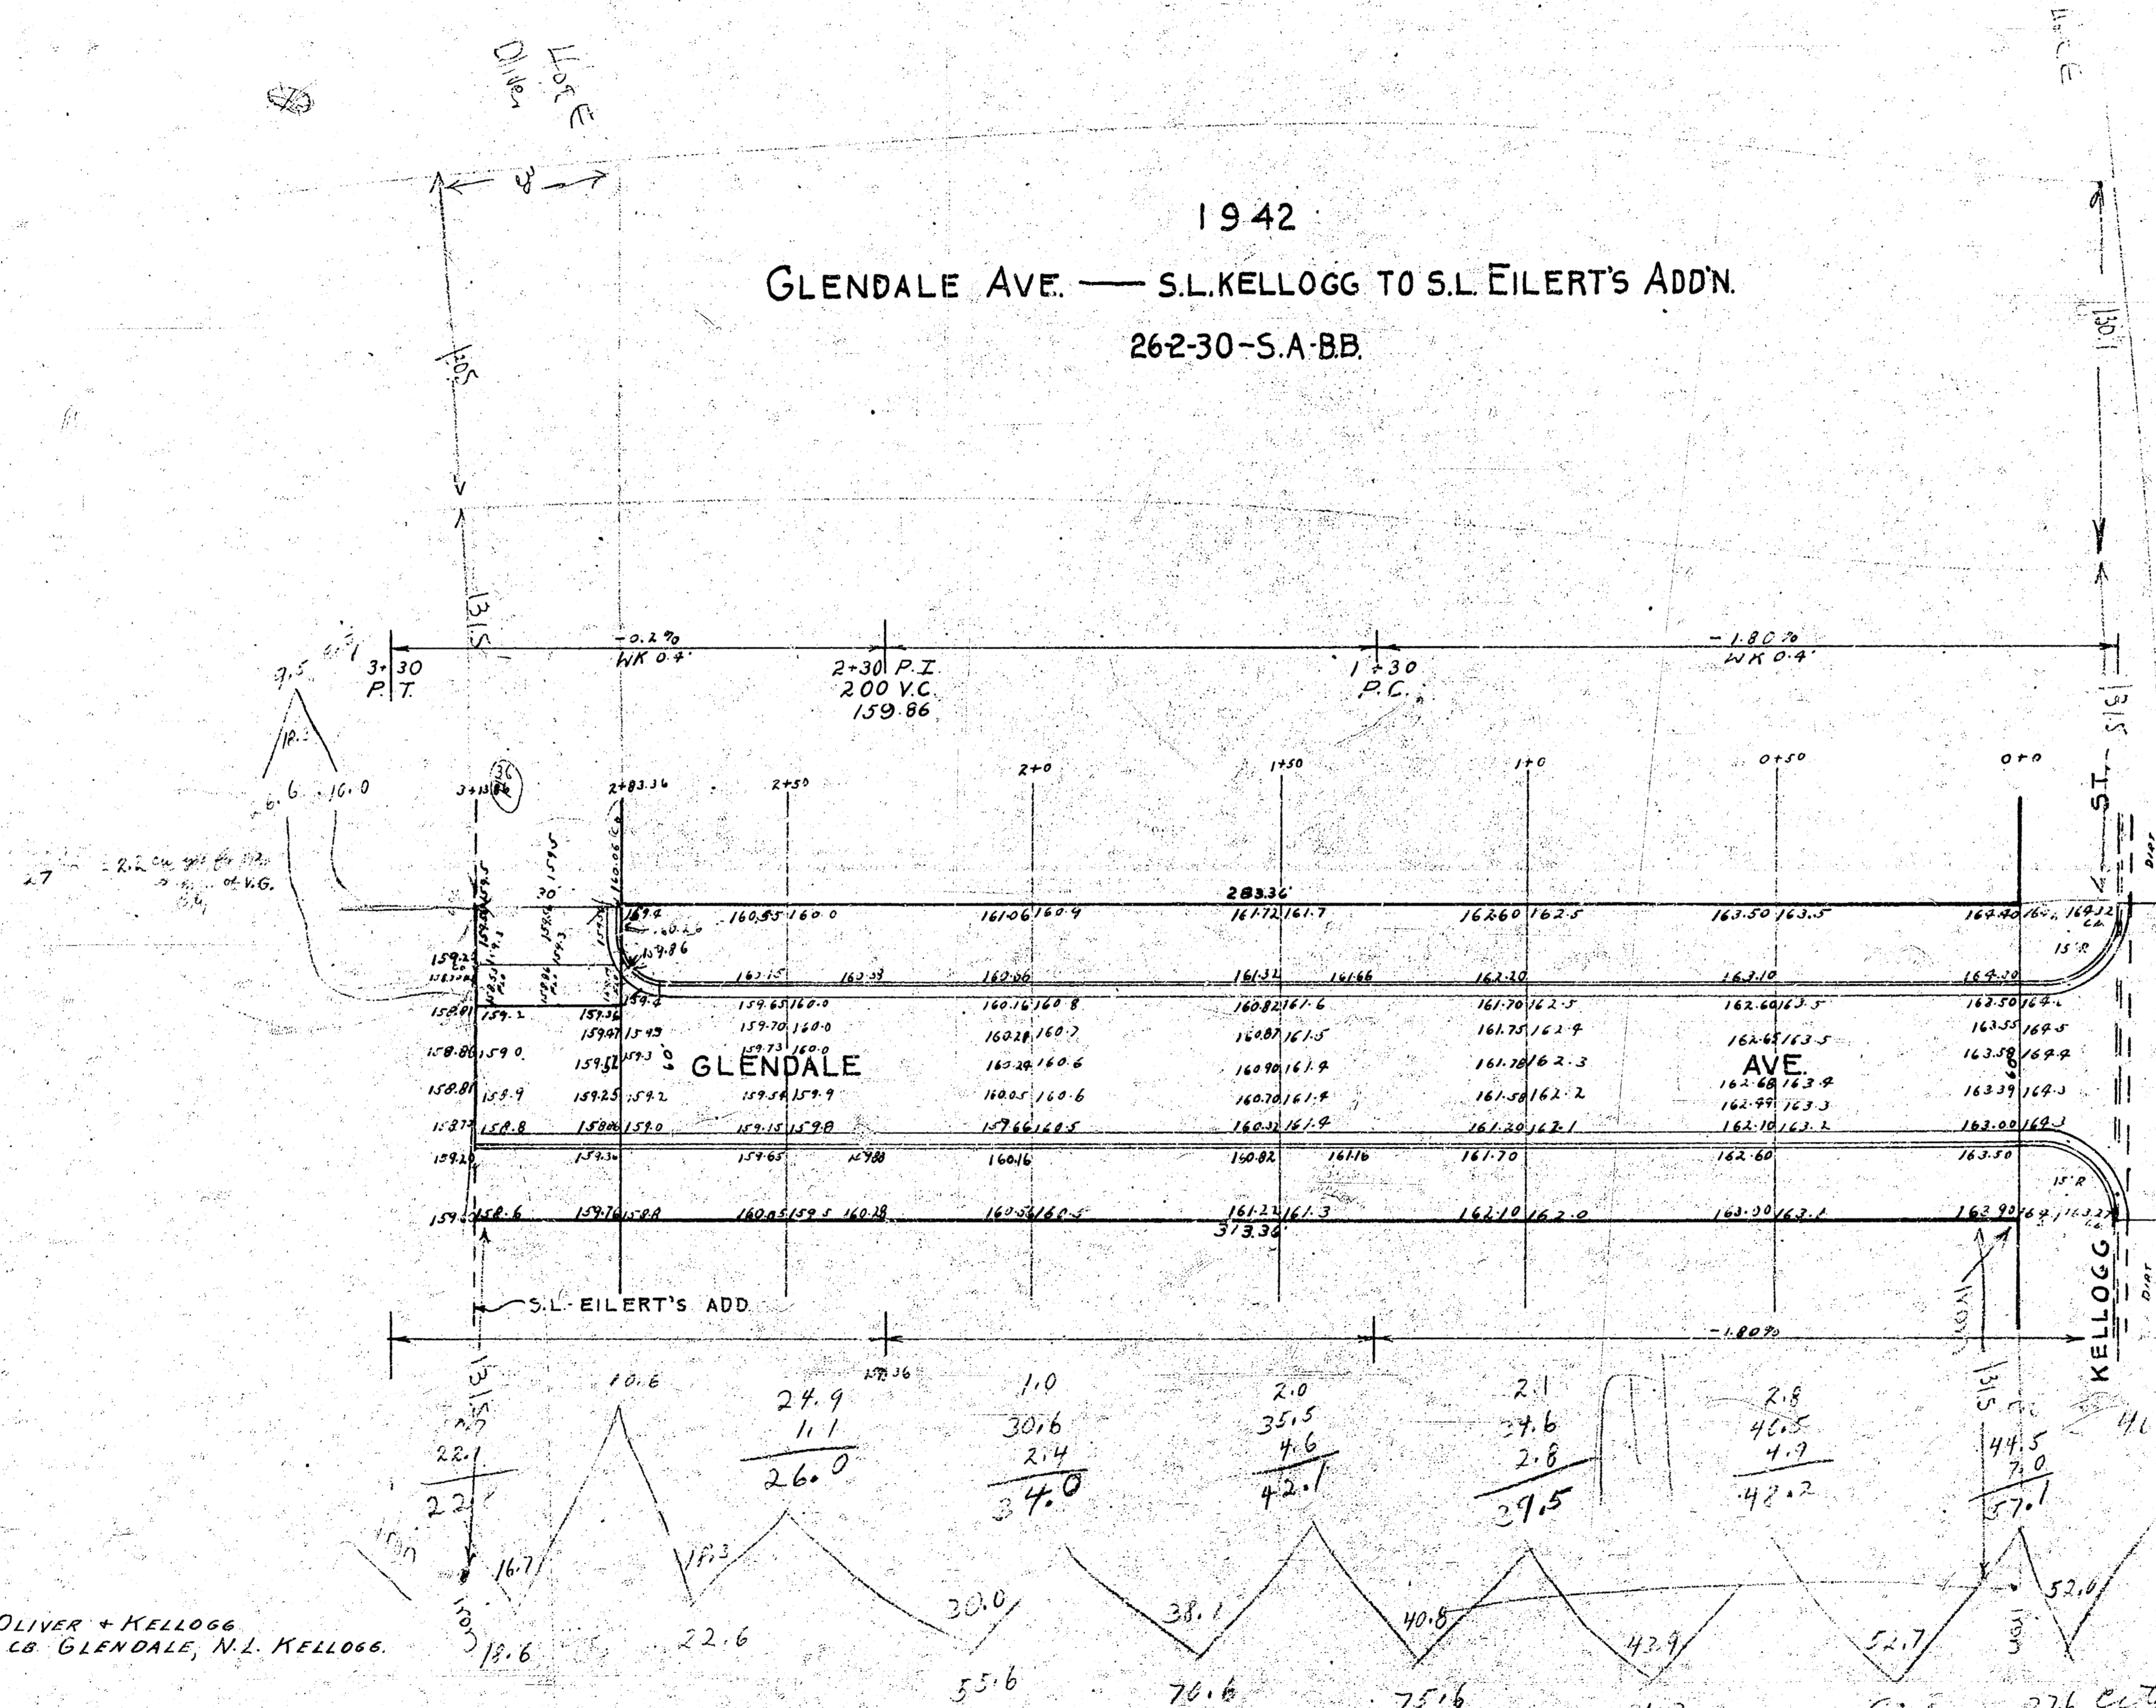

B.M. 16825 STANDARD N.H. OLIVER + KELLOGG
 B.M. 16310 6" IN GLOBE. E. CO. GLENDALE, N.L. KELLOGG.

16.0	16.0
1.1	1.1
1.5	1.5
2.6	2.6
77.1	77.1
403.2	403.2
42.1	42.1
443.6	443.6

1942
 2.30%
 100 ft

and 20' → 527.3