


B.M. 144.31 Bolt N.S. Elm Tree 100' W. & 50' N. of N.W. Cor. Elpyco & Larry Lane

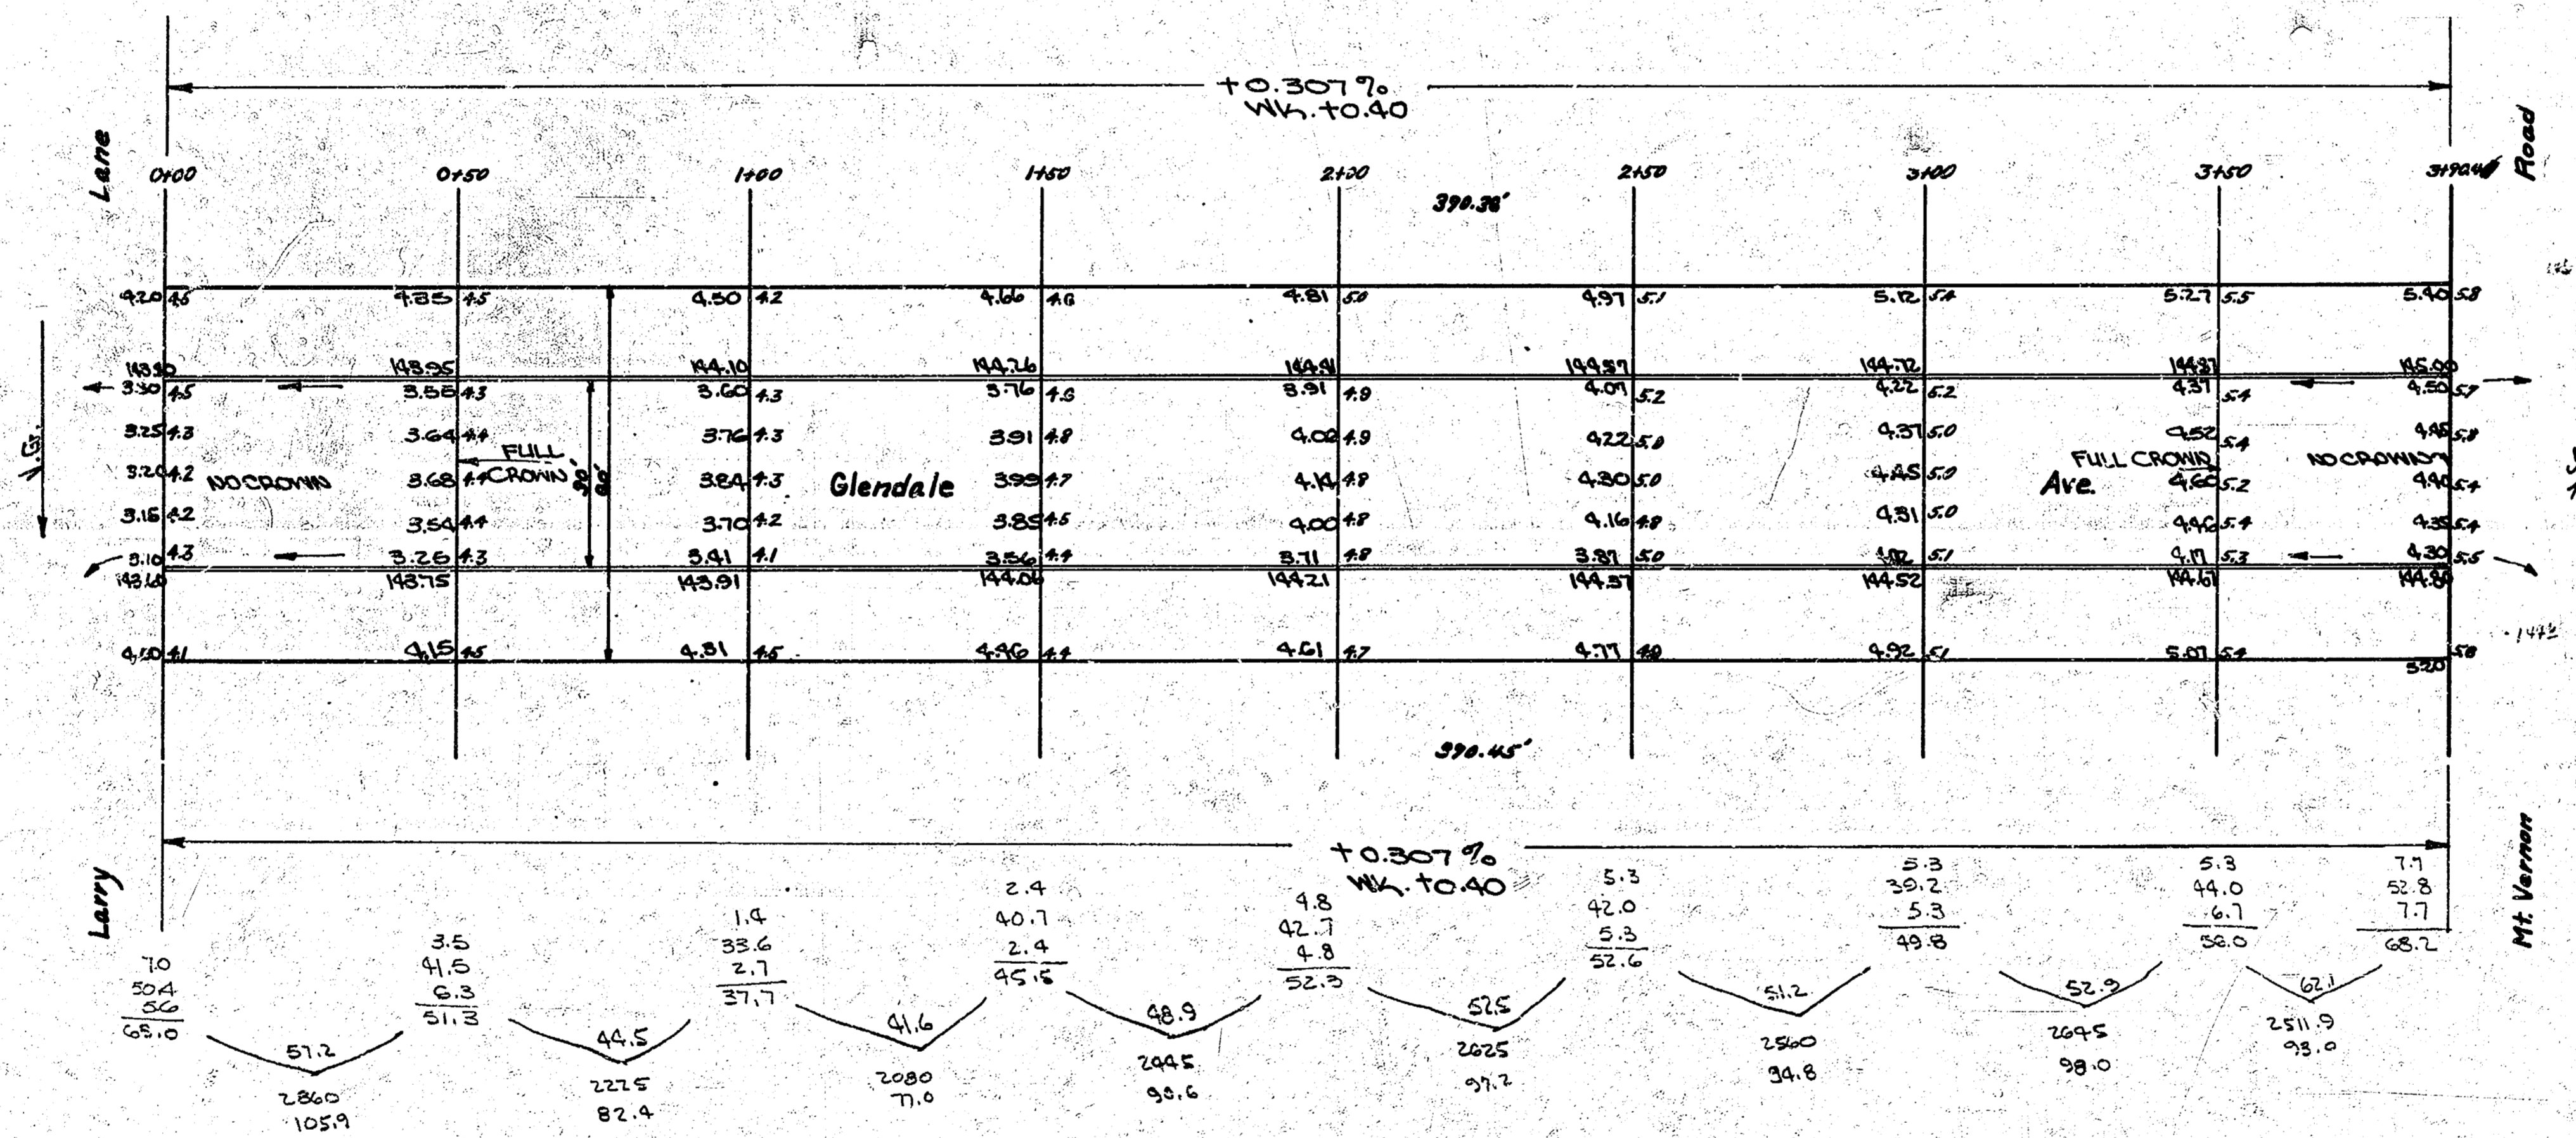

Glendale Ave.  
 N.L. Larry Lane - S.L. Mt. Vernon Road  
 30' Conc. & Ch.  
 City of Wichita, Kansas  
 L.M. White City Engineer  
 February, 1950 Project C10-5