

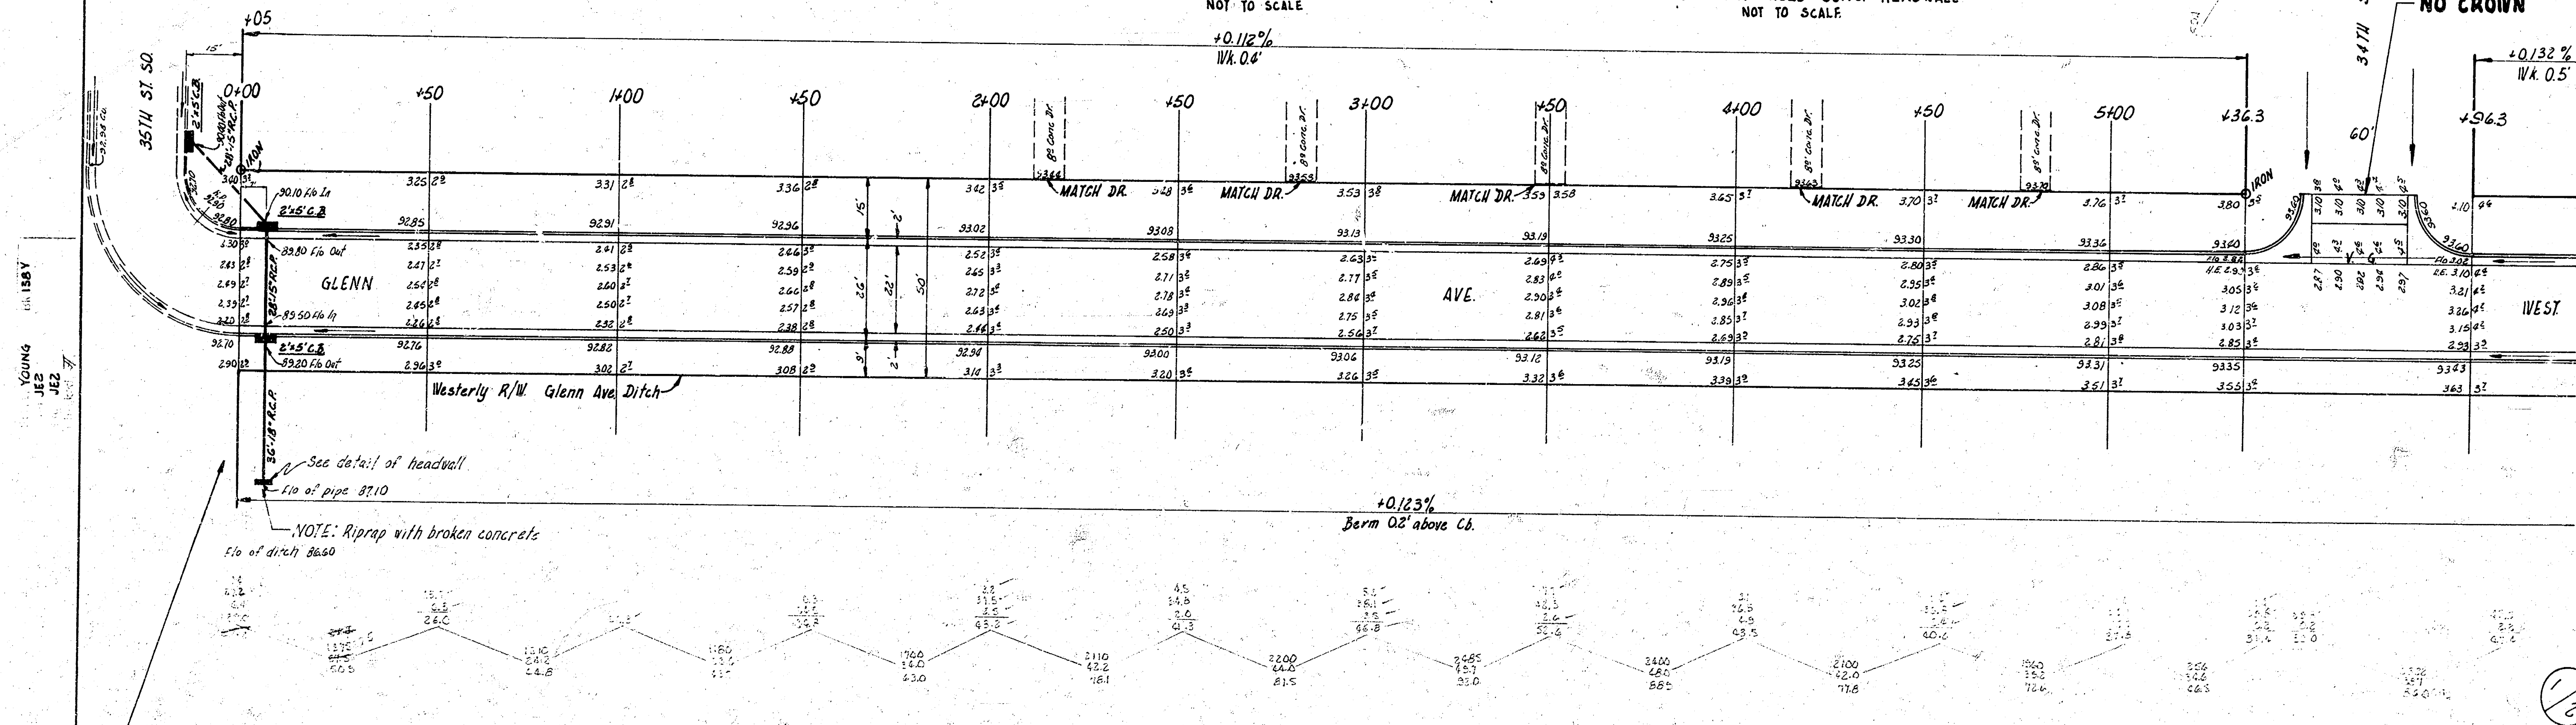
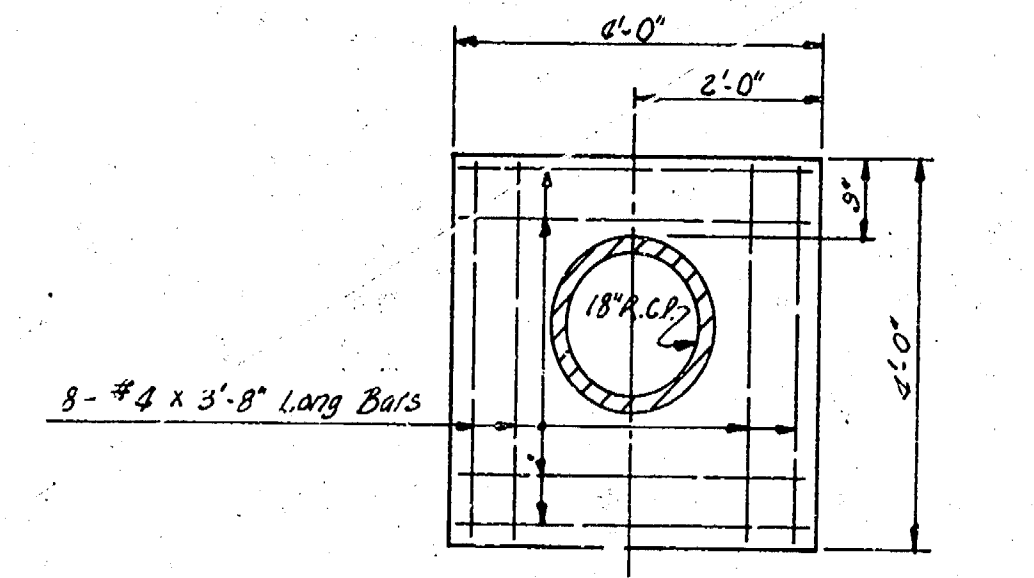


B.M. 94.96 Step Bench E.S. Pole S.E. Cor. Glenn & Webster.
 B.M. 93.60 R in Ritchie Top Ch. S.S. 33rd & W.L. Glenn
 B.M. 96.64 N.E. Cor. Step Ho. N.W. Cor. 33rd & Hiram

Sta. on West R.

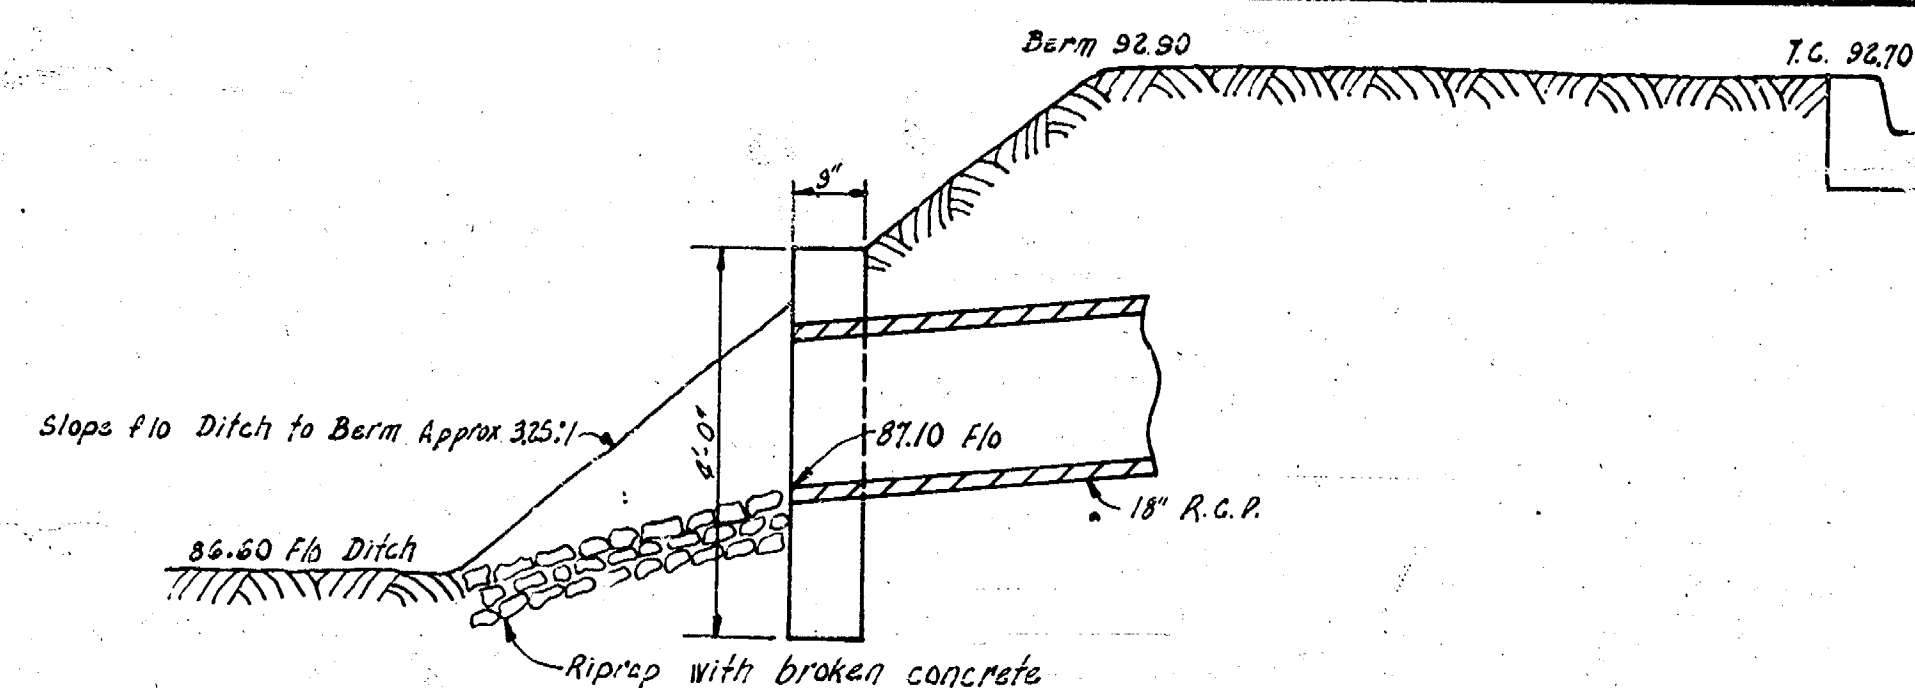

NOTE: Riprap with broken concrete
 1/2" of pipe 8" dia.
 NOTE: Construction of C.B.'s & Headwall, & installation
 of pipe is to be a separate item & is not to
 be included with the paving project.

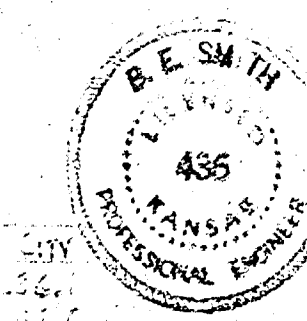

GLENN AVE. WEST
 NL 35TH ST. SO - SL 33RD ST. SO
 22'-2'-26" A.C.
 CITY OF WICHITA, KANS.
 B.E. SMITH CITY ENGINEER
 MARCH 1956 PROJ. NO. C15-71

