



EXC.V	
PROP.	CITY
587.7 Cu.Yds.	160.2 Cu.Yds.

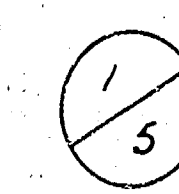


A circular professional engineer seal for B. E. Smith. The outer ring contains the text "B. E. SMITH" at the top and "PROFESSIONAL ENGINEER" at the bottom. The inner circle contains the word "LICENSED" at the top, the number "436" in the center, and the word "KANSAS" at the bottom.

CITY OF WICHITA, KANS.
B.E. SMITH CITY ENGINEER
MARCH 1956 PROJ. C15-214

TOTAL EXCAV.	
PRICE	CITY
3553.3	378.8
+10% 3553.3	+10% 378.8
3907.8 C.Yds.	416.7 C.Yds.

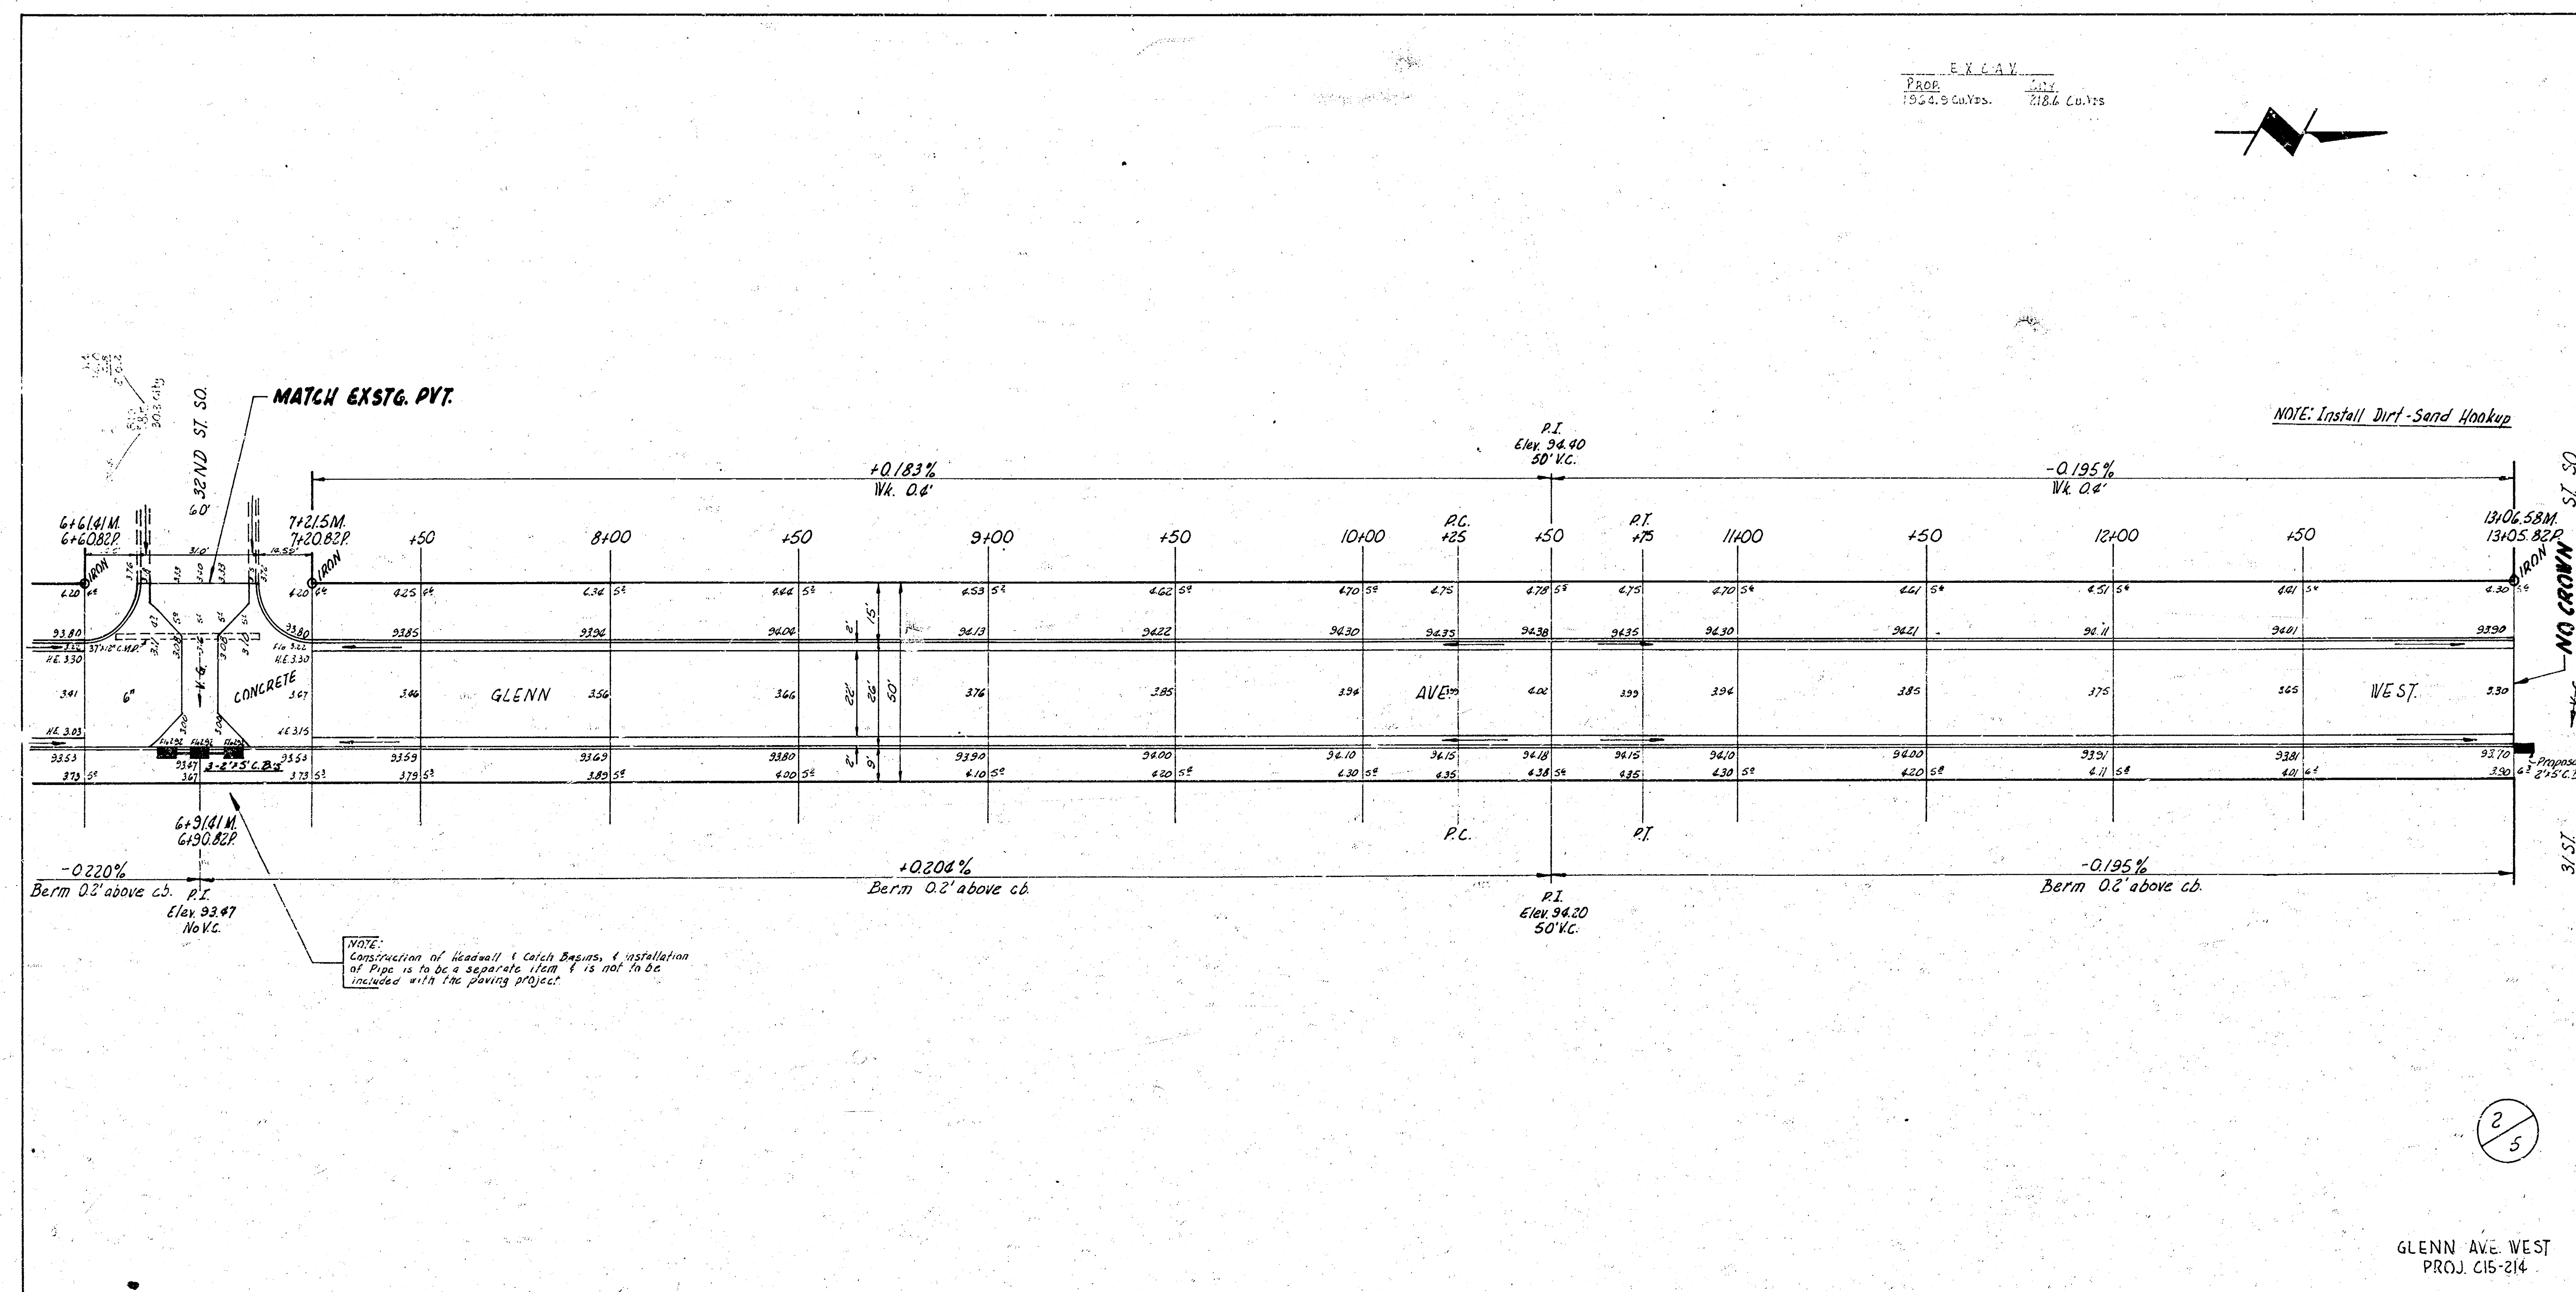


B.M. 96.64 N.E. corner 1st step house NW corner Wiram & 33rd
 B.M. 96.02 N.E. corner conc. porch house #3401 33rd & Wiram
 B.M. 93.74 "R" in Ritchie W.L. Glenn West, N. cb. 32nd.

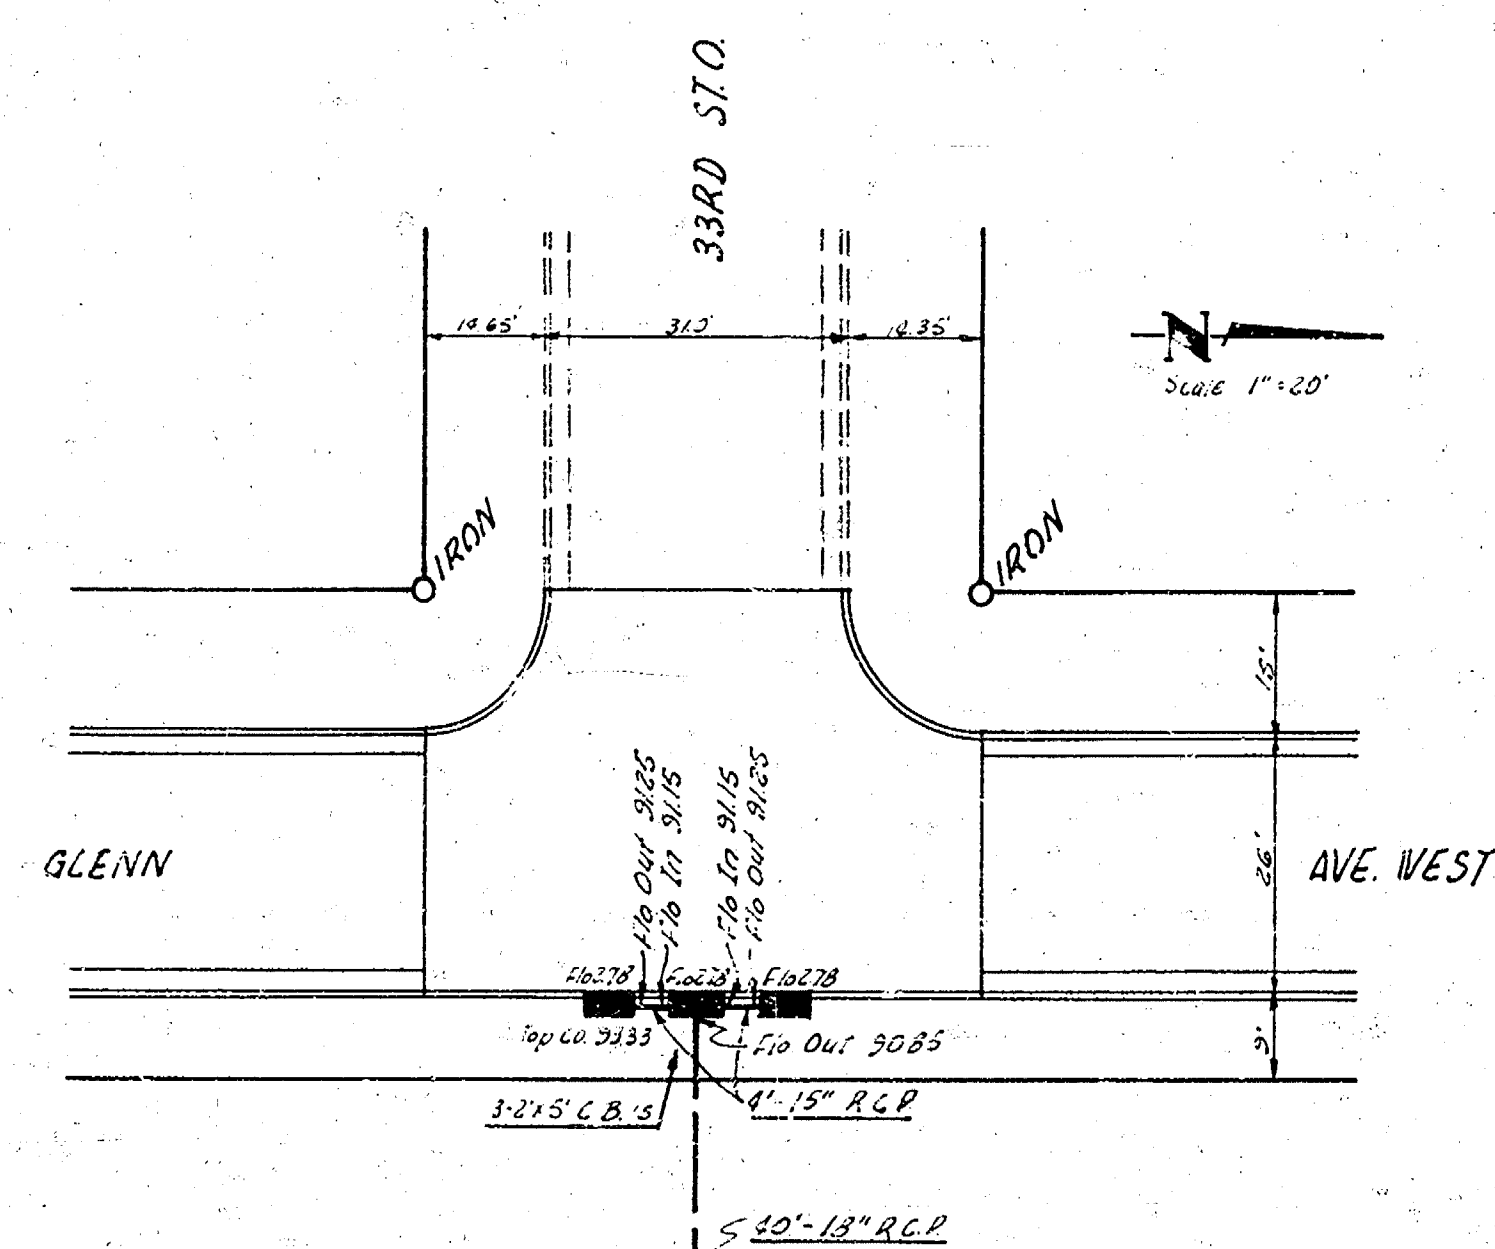


Flt of Headwall 89.00
 Flt of Ditch 88.4

NOTE:
 Riprap with broken concrete. Price of same to be included in cost of pipe.

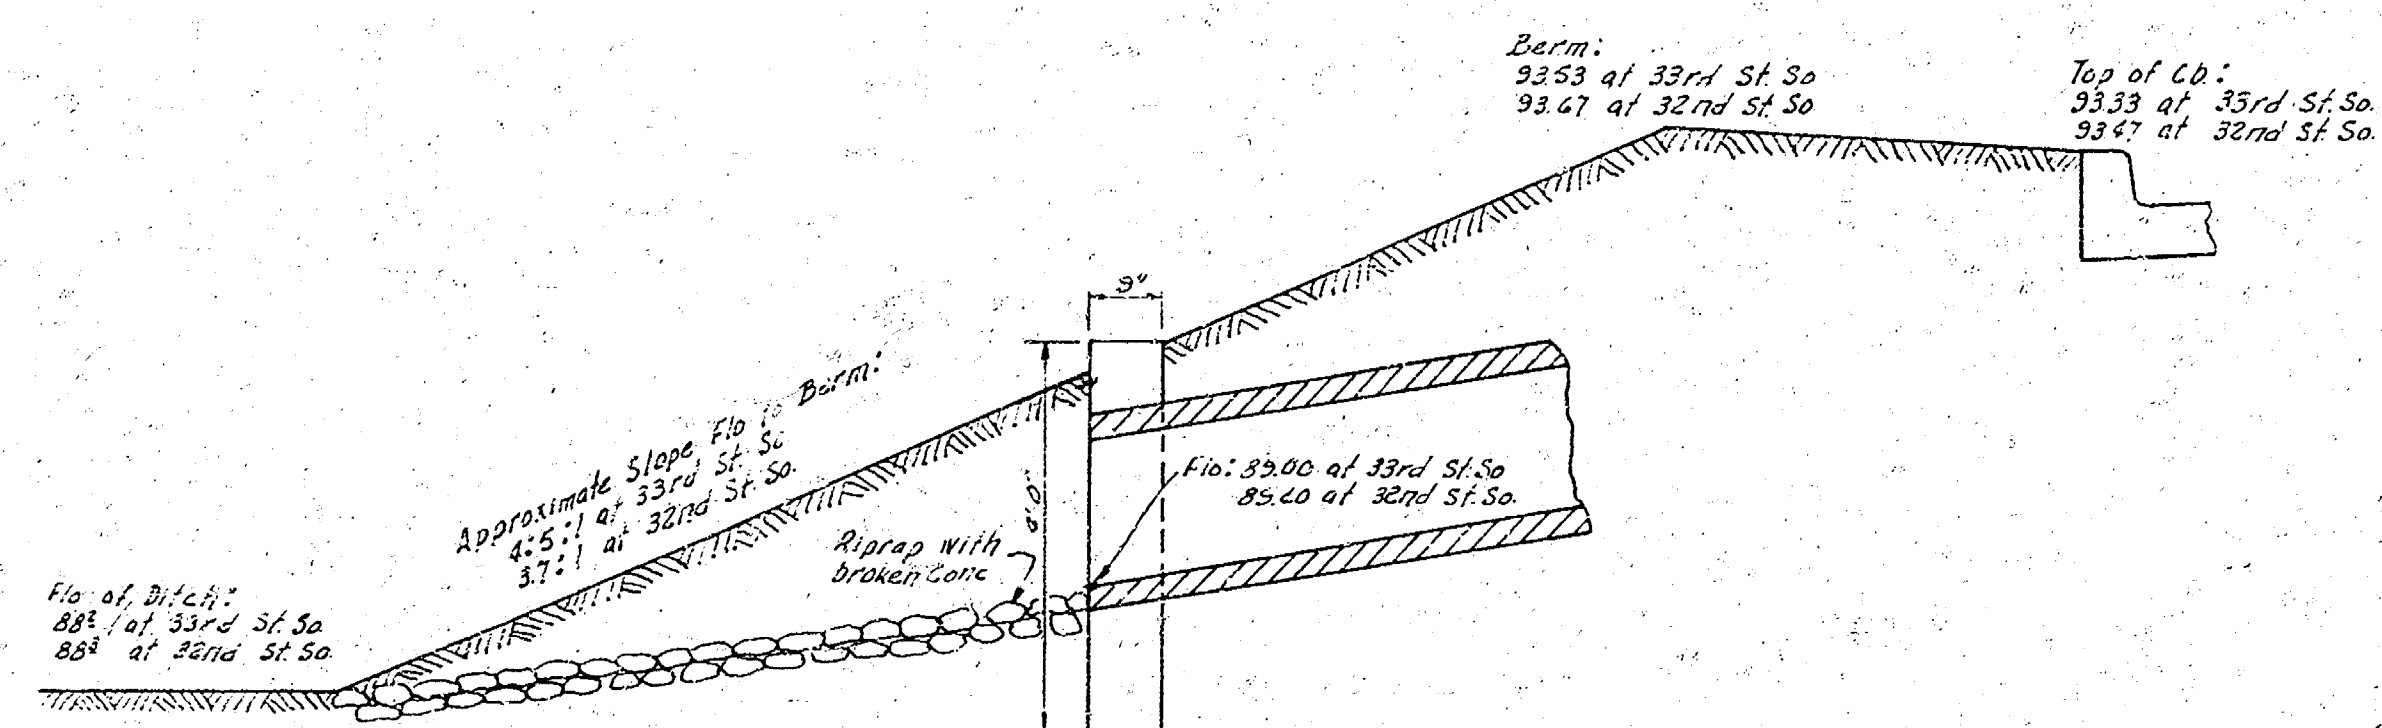


SECTION THRU BANK AT HEADWALL
 NOT TO SCALE

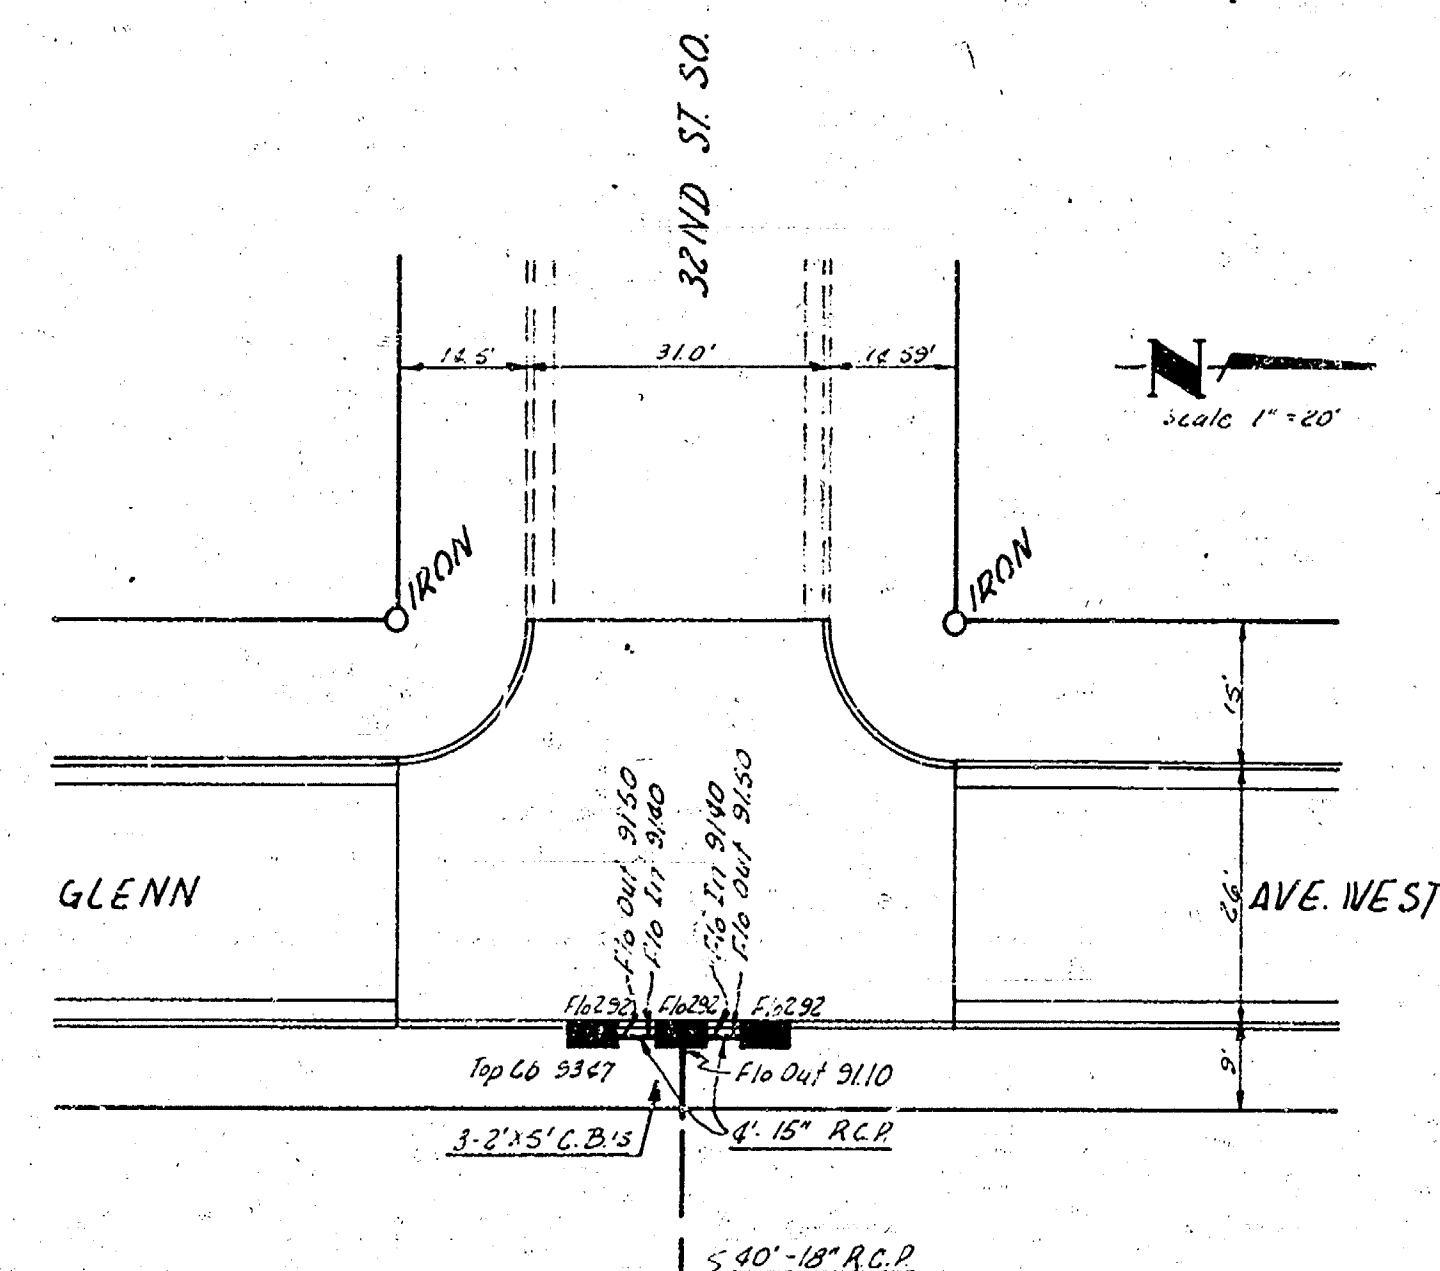


Flt of Headwall 89.40
 Flt of Ditch 88.4

NOTE:
 Riprap with broken concrete. Price of same to be included in cost of pipe.

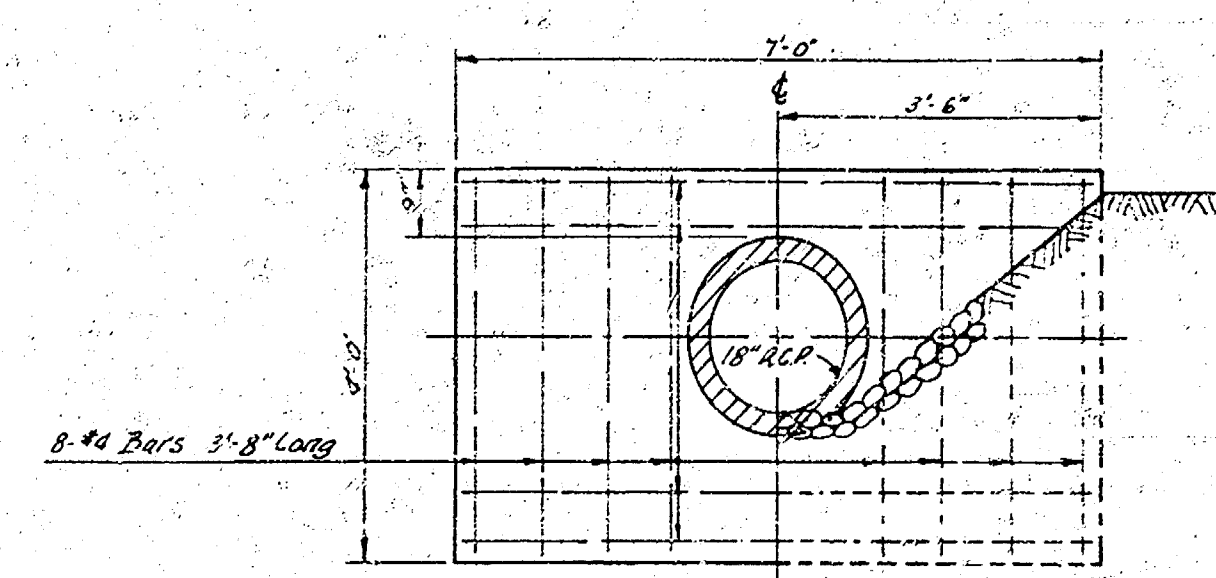

ELEV. OF REINFORCED CONC. HEADWALL
 NOT TO SCALE
 SYMMETRICAL ABOUT C

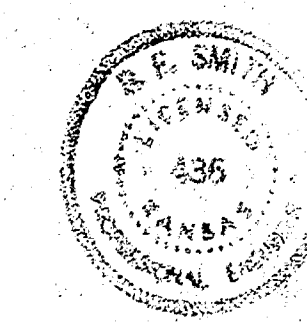

INCIDENTAL DRAINAGE
 IN CONNECTION WITH PAVING OF
 GLENN AVE. WEST
 FROM SL. 33RD ST. S.O. TO SL. 31ST ST. S.O.
 CITY OF WICHITA, KANS.
 B.E. SMITH CITY ENGINEER
 'ARCH 1936 PROJ. C15-214