

B.M. 10.76 "G" IN GLOBE W.S. VINE & AL. DATA

STA. ON E. R.

EXCAVATION
PCCP 822.7
+10% 82.3
905.0 cu. yds

3x12 FENCE W. & BEG FENCE N. 40' LT
3x12 FENCE E. & BEG FENCE N. 00' RT

+0.10% WK 0.4'



3x6'S & 4x11' CMP 7' LT

4x6'S AND FENCE N. & BEG FENCE E. 2.5' LT

5x40 & 4x18' PLANK CLIP 35' LT

5x8'S W/RRK HAYTEE 6' LT

6x12' END FENCE N. & BEG FENCE N. 40' LT

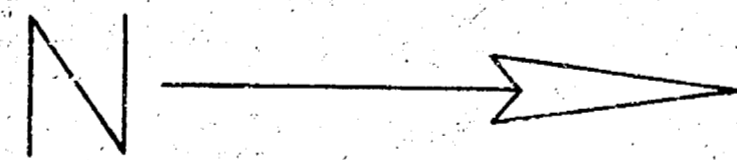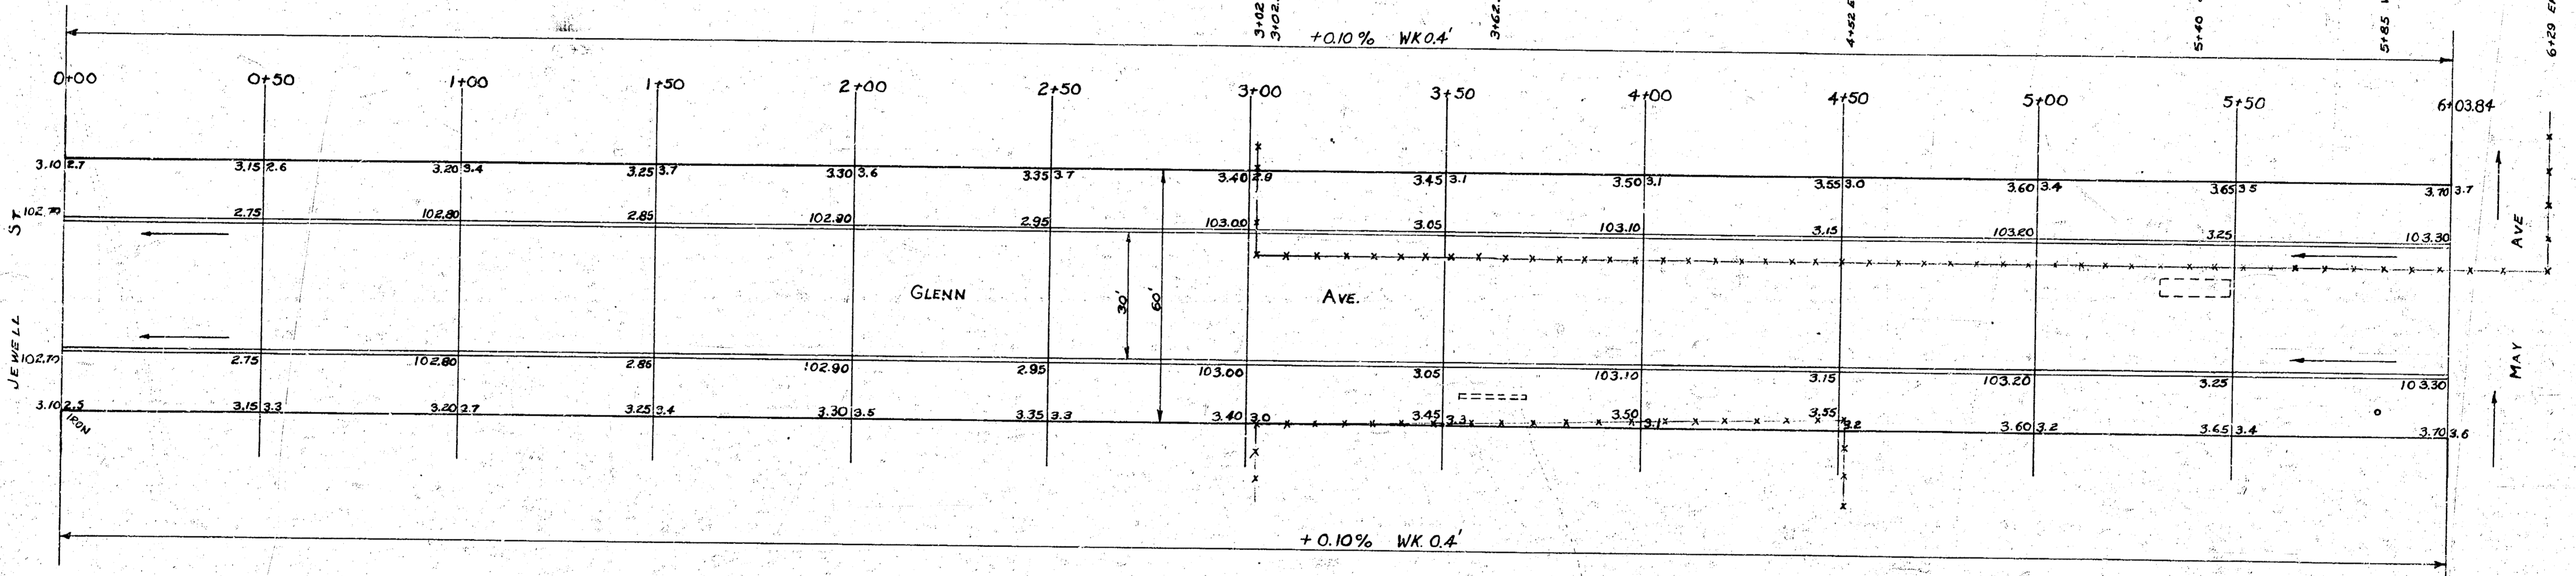

NOTE TO FIELD ENGINEER & CONTRACTOR:
ALL ENTRANCE PIPES & CULVERTS ARE TO
BE DISPOSED OF AS PER DIST CHECKERS
INSTRUCTIONS.



GLENN AVE.
NL. JEWELL TO SL. MAY
30' CONC. & CB.
CITY OF WICHITA KANSAS
B.E. SMITH CITY ENGINEER
SEPT. 1953 Proj. No. C-13-156