


B.M. 92.64 17' in Mueller Fire Plug N.E. Glen Oaks Dr. @ Intersection Glen Oaks Circle

NOTE: Sta. for X-Section Topog. on Cul-de-Sac is on d. between exist. Cb. & Gtr. and is calculated from a turned in prelim. survey. Sta. for X-Section on Glen Oaks Circle is on d. Sta. of Topog. to it is from face of Lt. Cb. & Sta. of Topog. to it is from face of Rt. Cb.

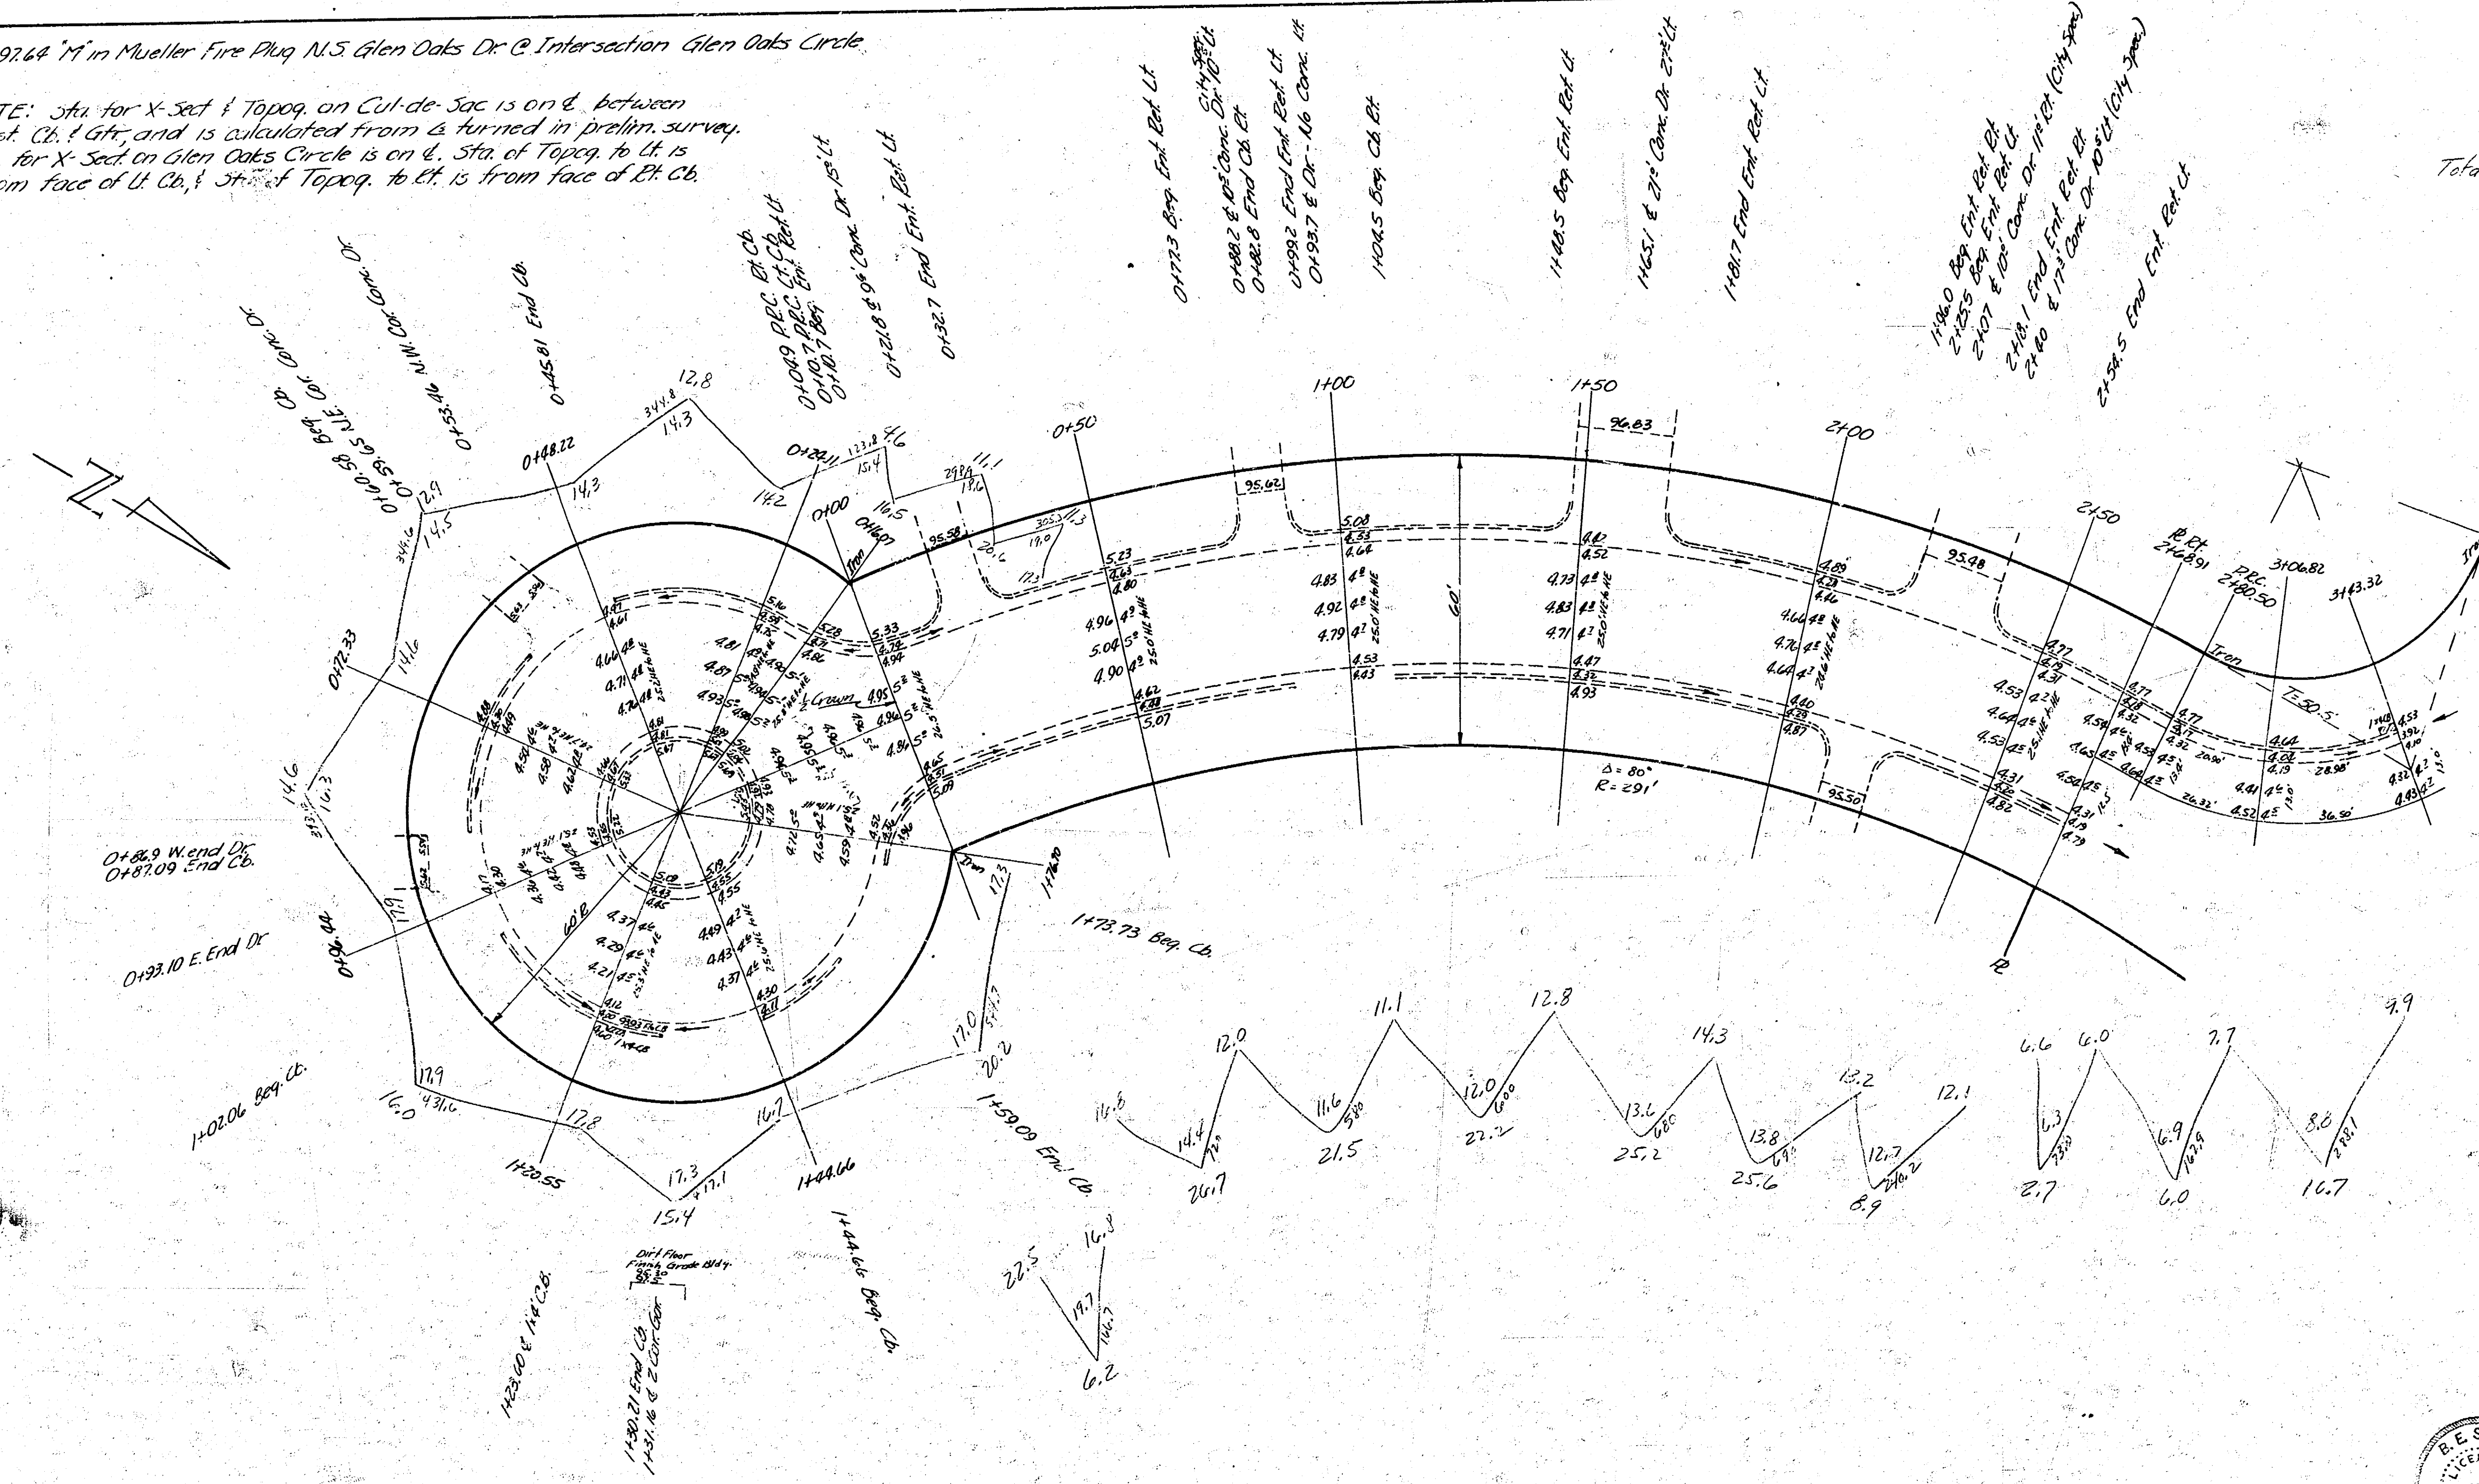


Prop.
274.6
407.275
Total 302.1 cu. yd

Excav.

City
0

Survey by
Plan
Exc
Checked

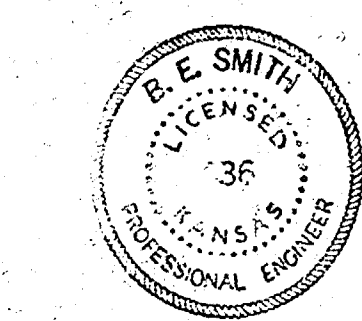

GLEN OAKS CIRCLE
26' CONC.
CITY OF WICHITA, KANS.
B.E. SMITH CITY ENGINEER
JULY 1953 PROJ. NO. C13-107