


B.M. 92.94 11' in Mueller, Fire Hydr. N.W. Cor. Glen Oaks & Cheyenne
 NOTE: CHAINING EAST ON SOUTH 12


Excav. Grand Total
 Prop. 253.0 City 101.1
 244.6 149.7
 Total 444.5 cu yds. Total 159.8 cu yds.


Excav.
 Prop. 236.0 City 91.7
 107.2 23.0 44.6 9.2
 Total 253.0 cu yds. Total 101.1 cu yds.

Survey File 1501/BK MS
 Plan D.E.C.
 Exc. D.E.C.
 Checked by J.T.

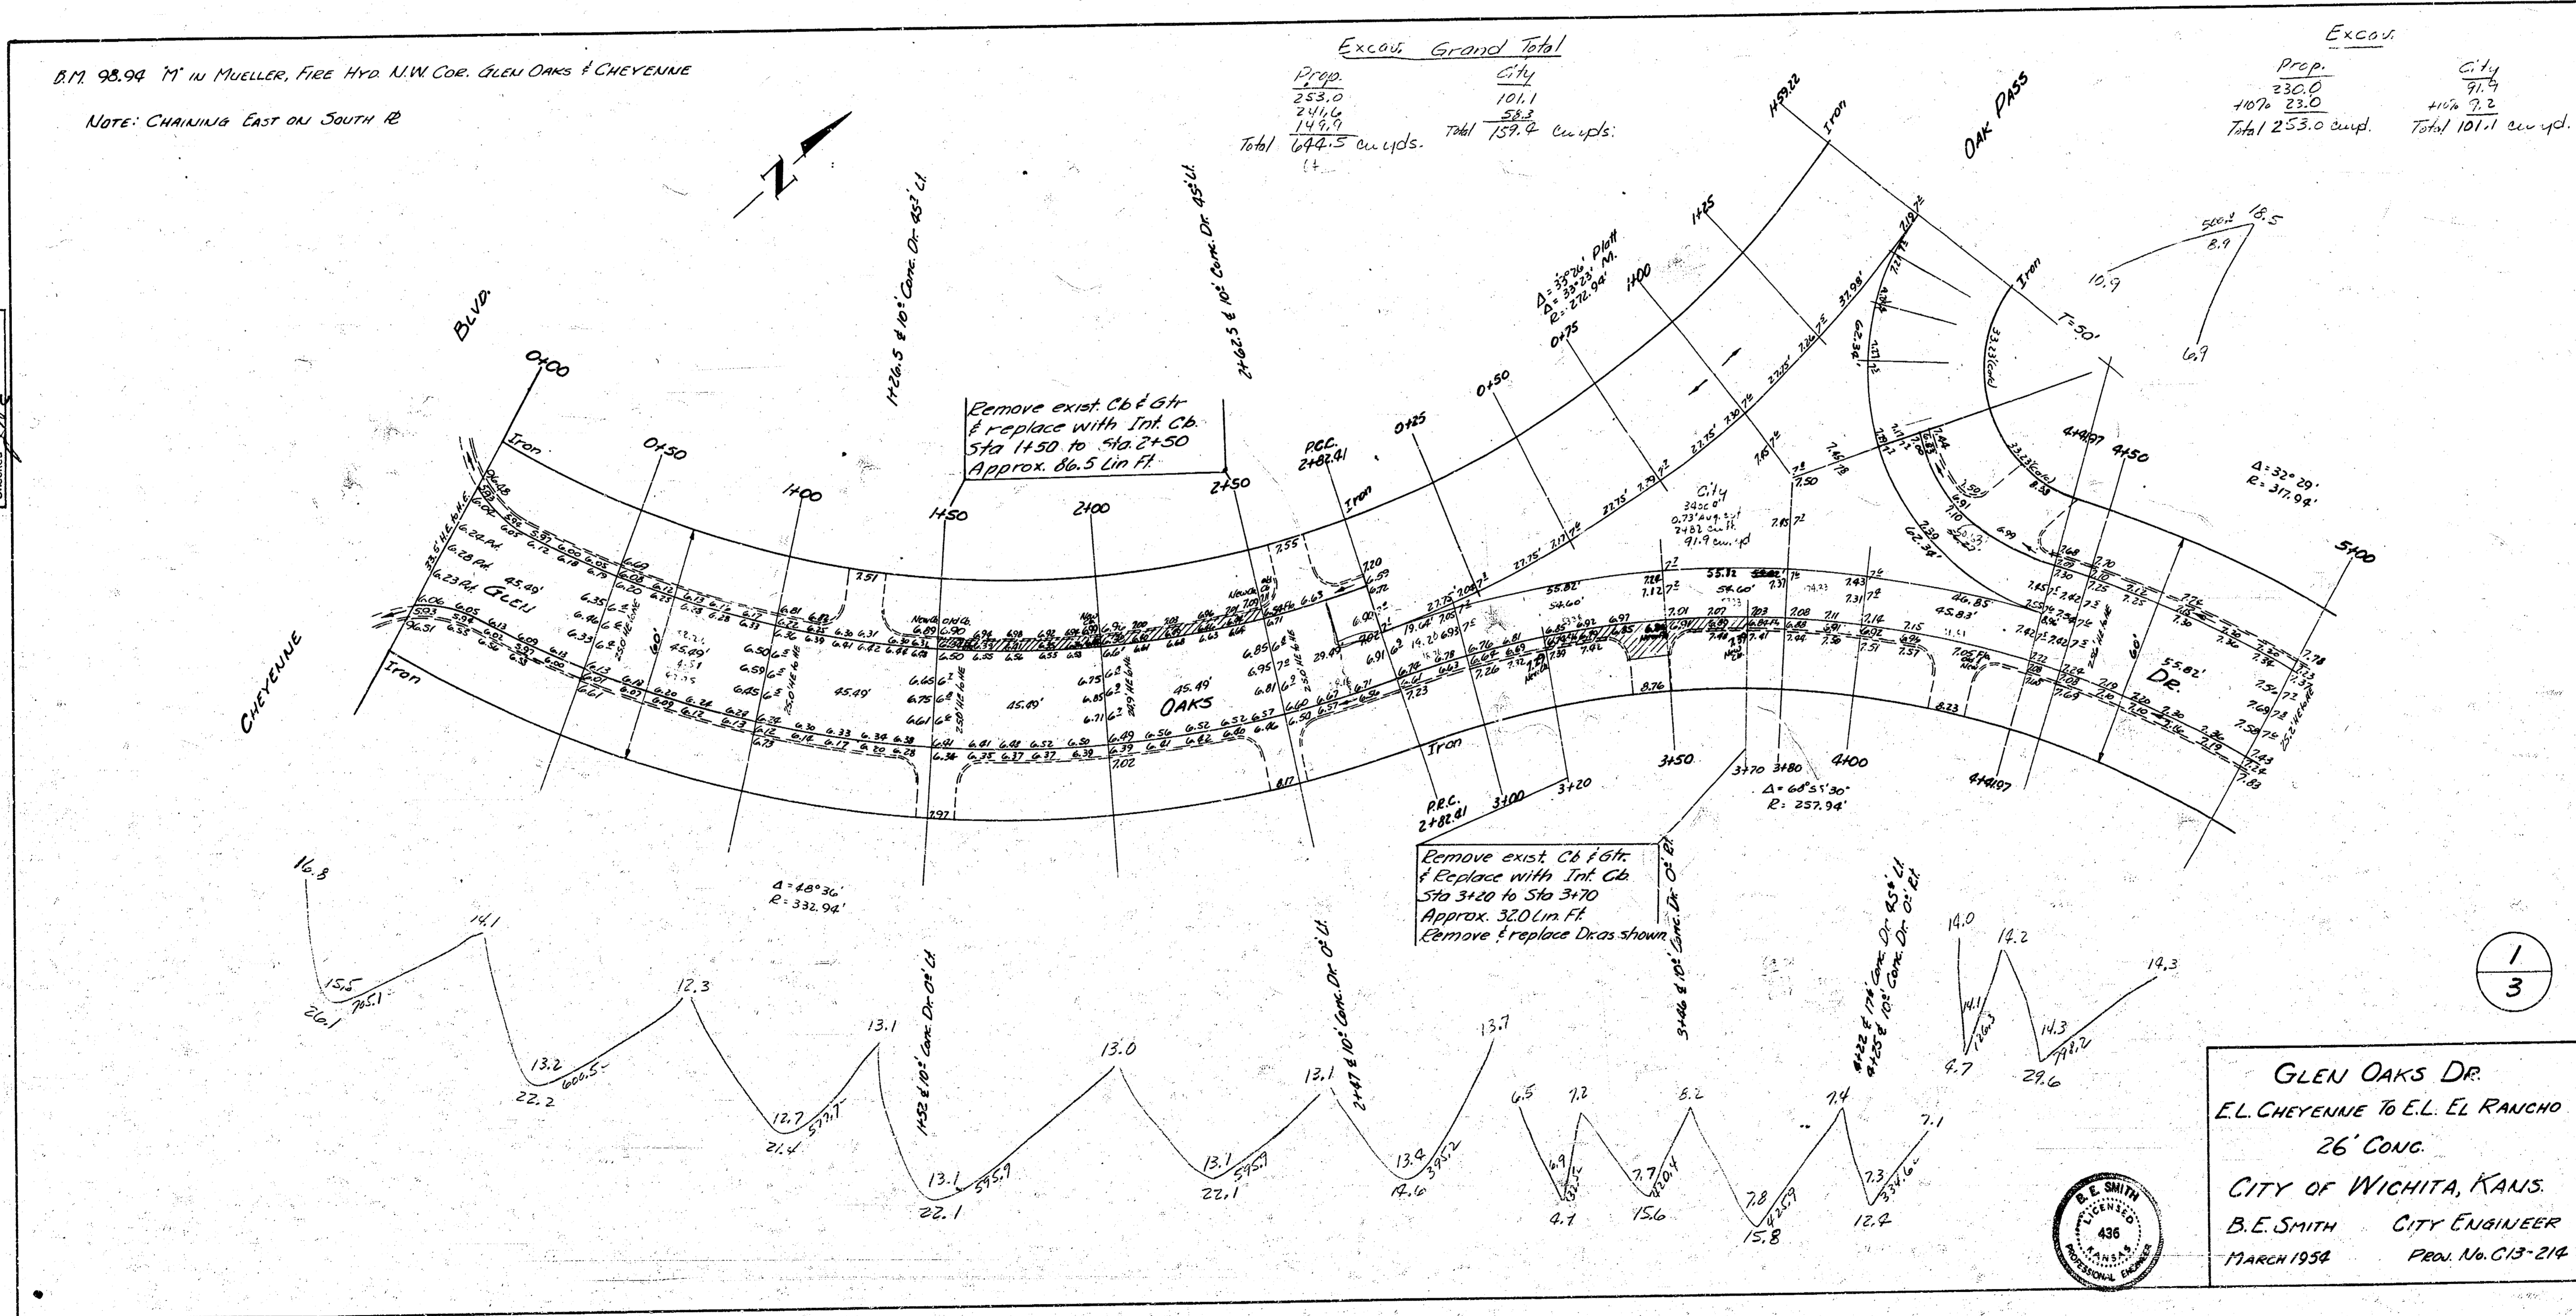

GLEN OAKS DR.
 E.L. CHEYENNE TO E.L. EL RANCHO
 26' CONC.
 CITY OF WICHITA, KANS.
 B.E. SMITH CITY ENGINEER
 MARCH 1934 PROJ. No. C-13-214



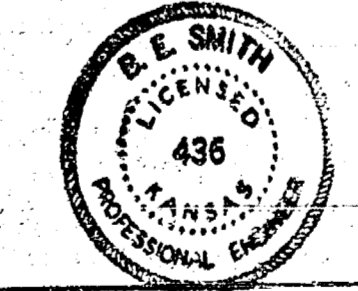


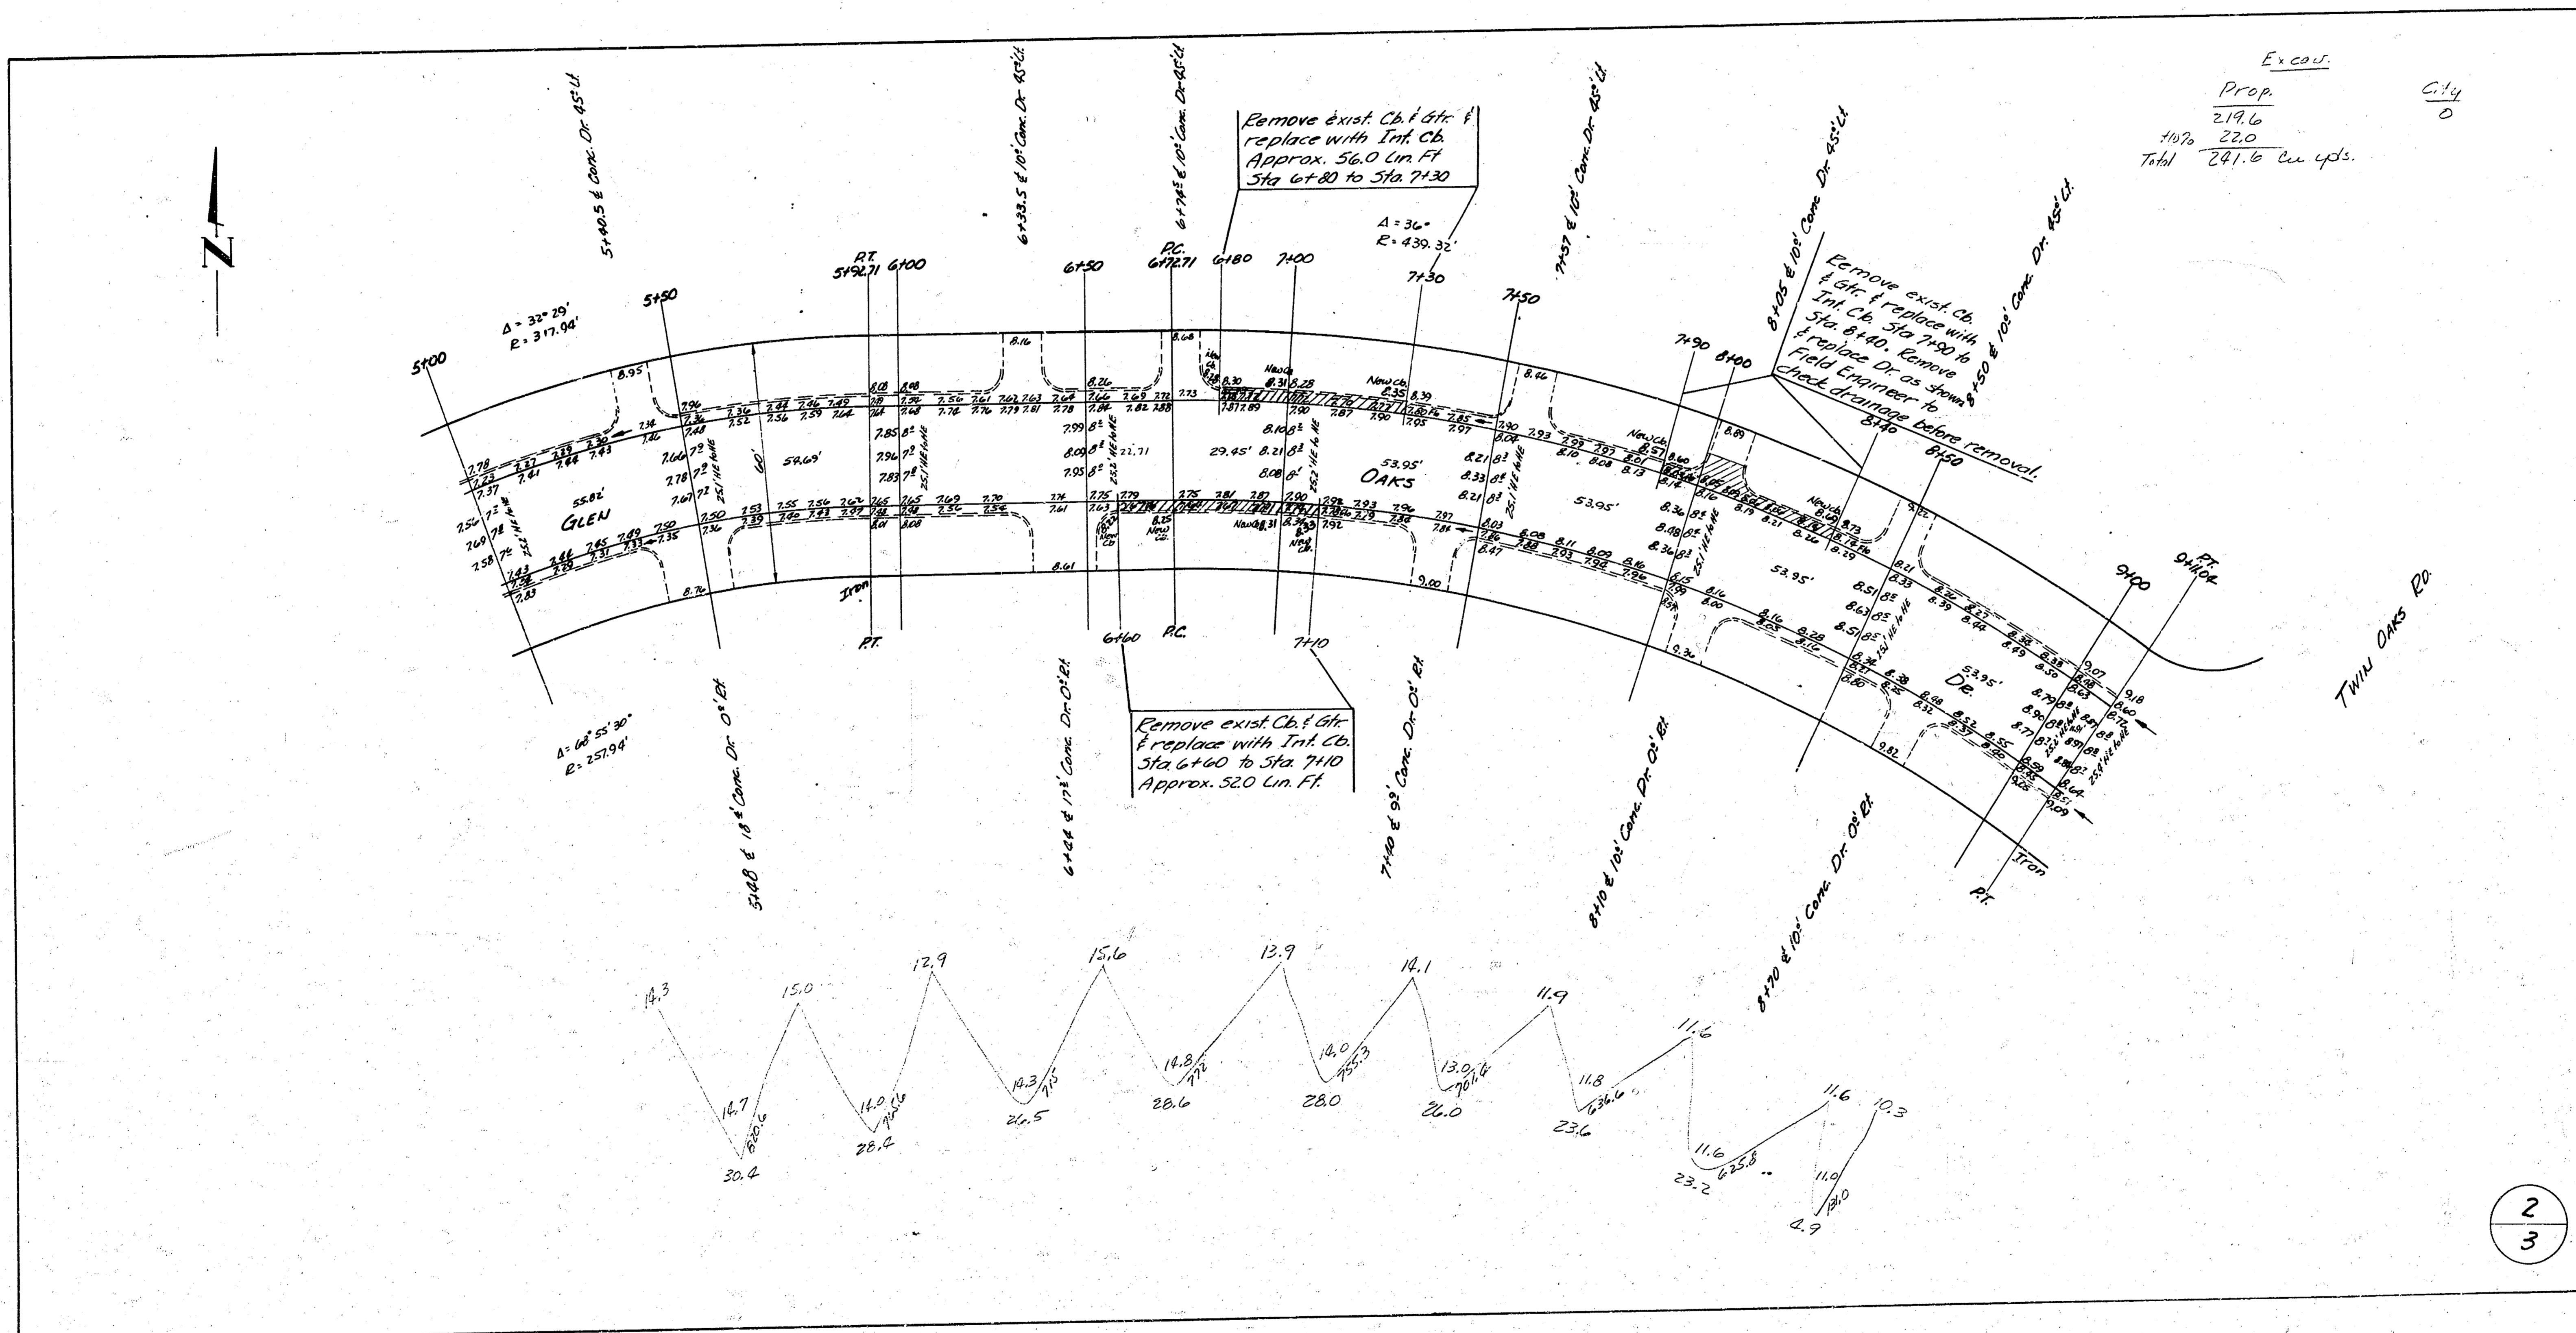

Excav.		
Prop.	219.6	0.14
1070	220	0
Total	281.6	cu yds.

Excav.
 Prop 136.3
 +1070 136.6
 Total 149.9 cu yd

C.H.
 530
 +1070 532
 Total 523 cu yd

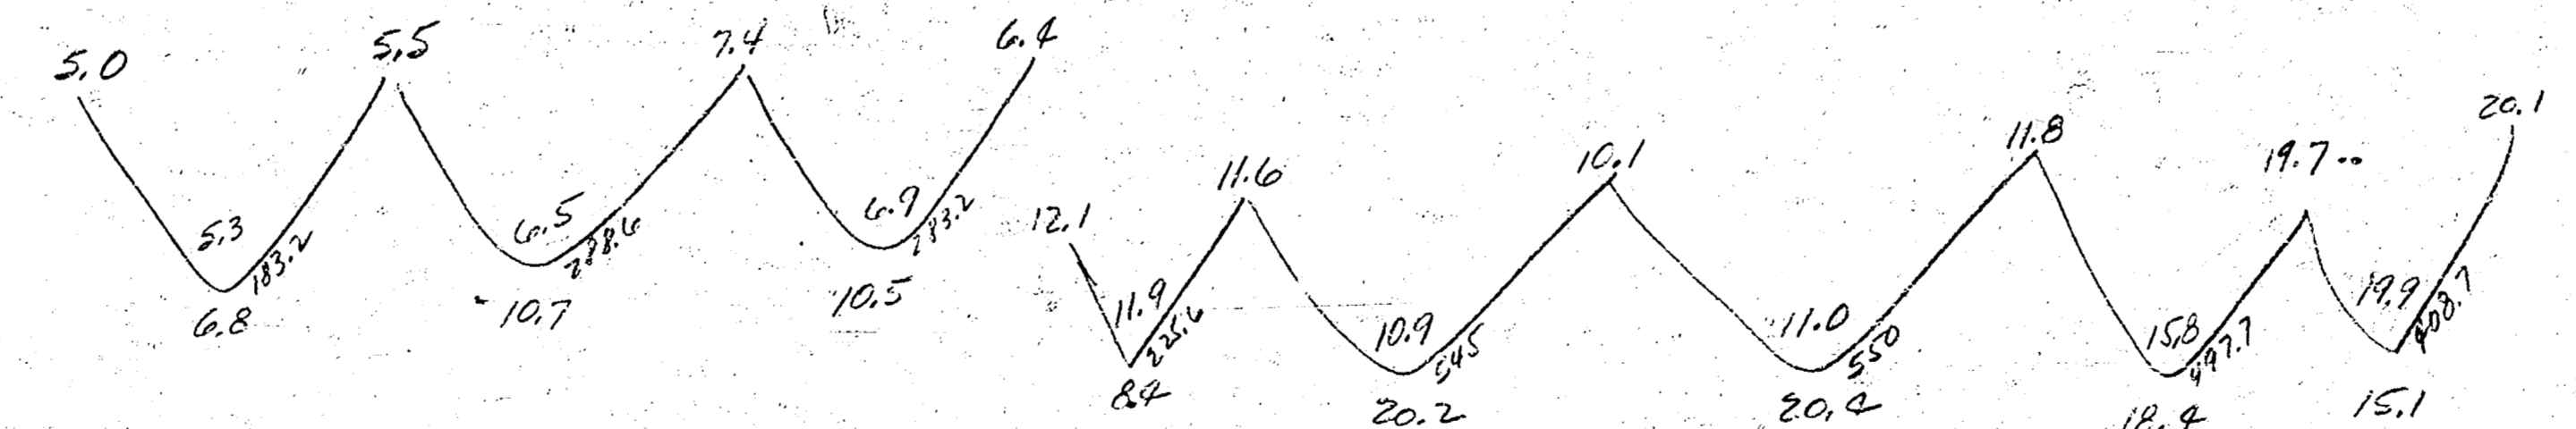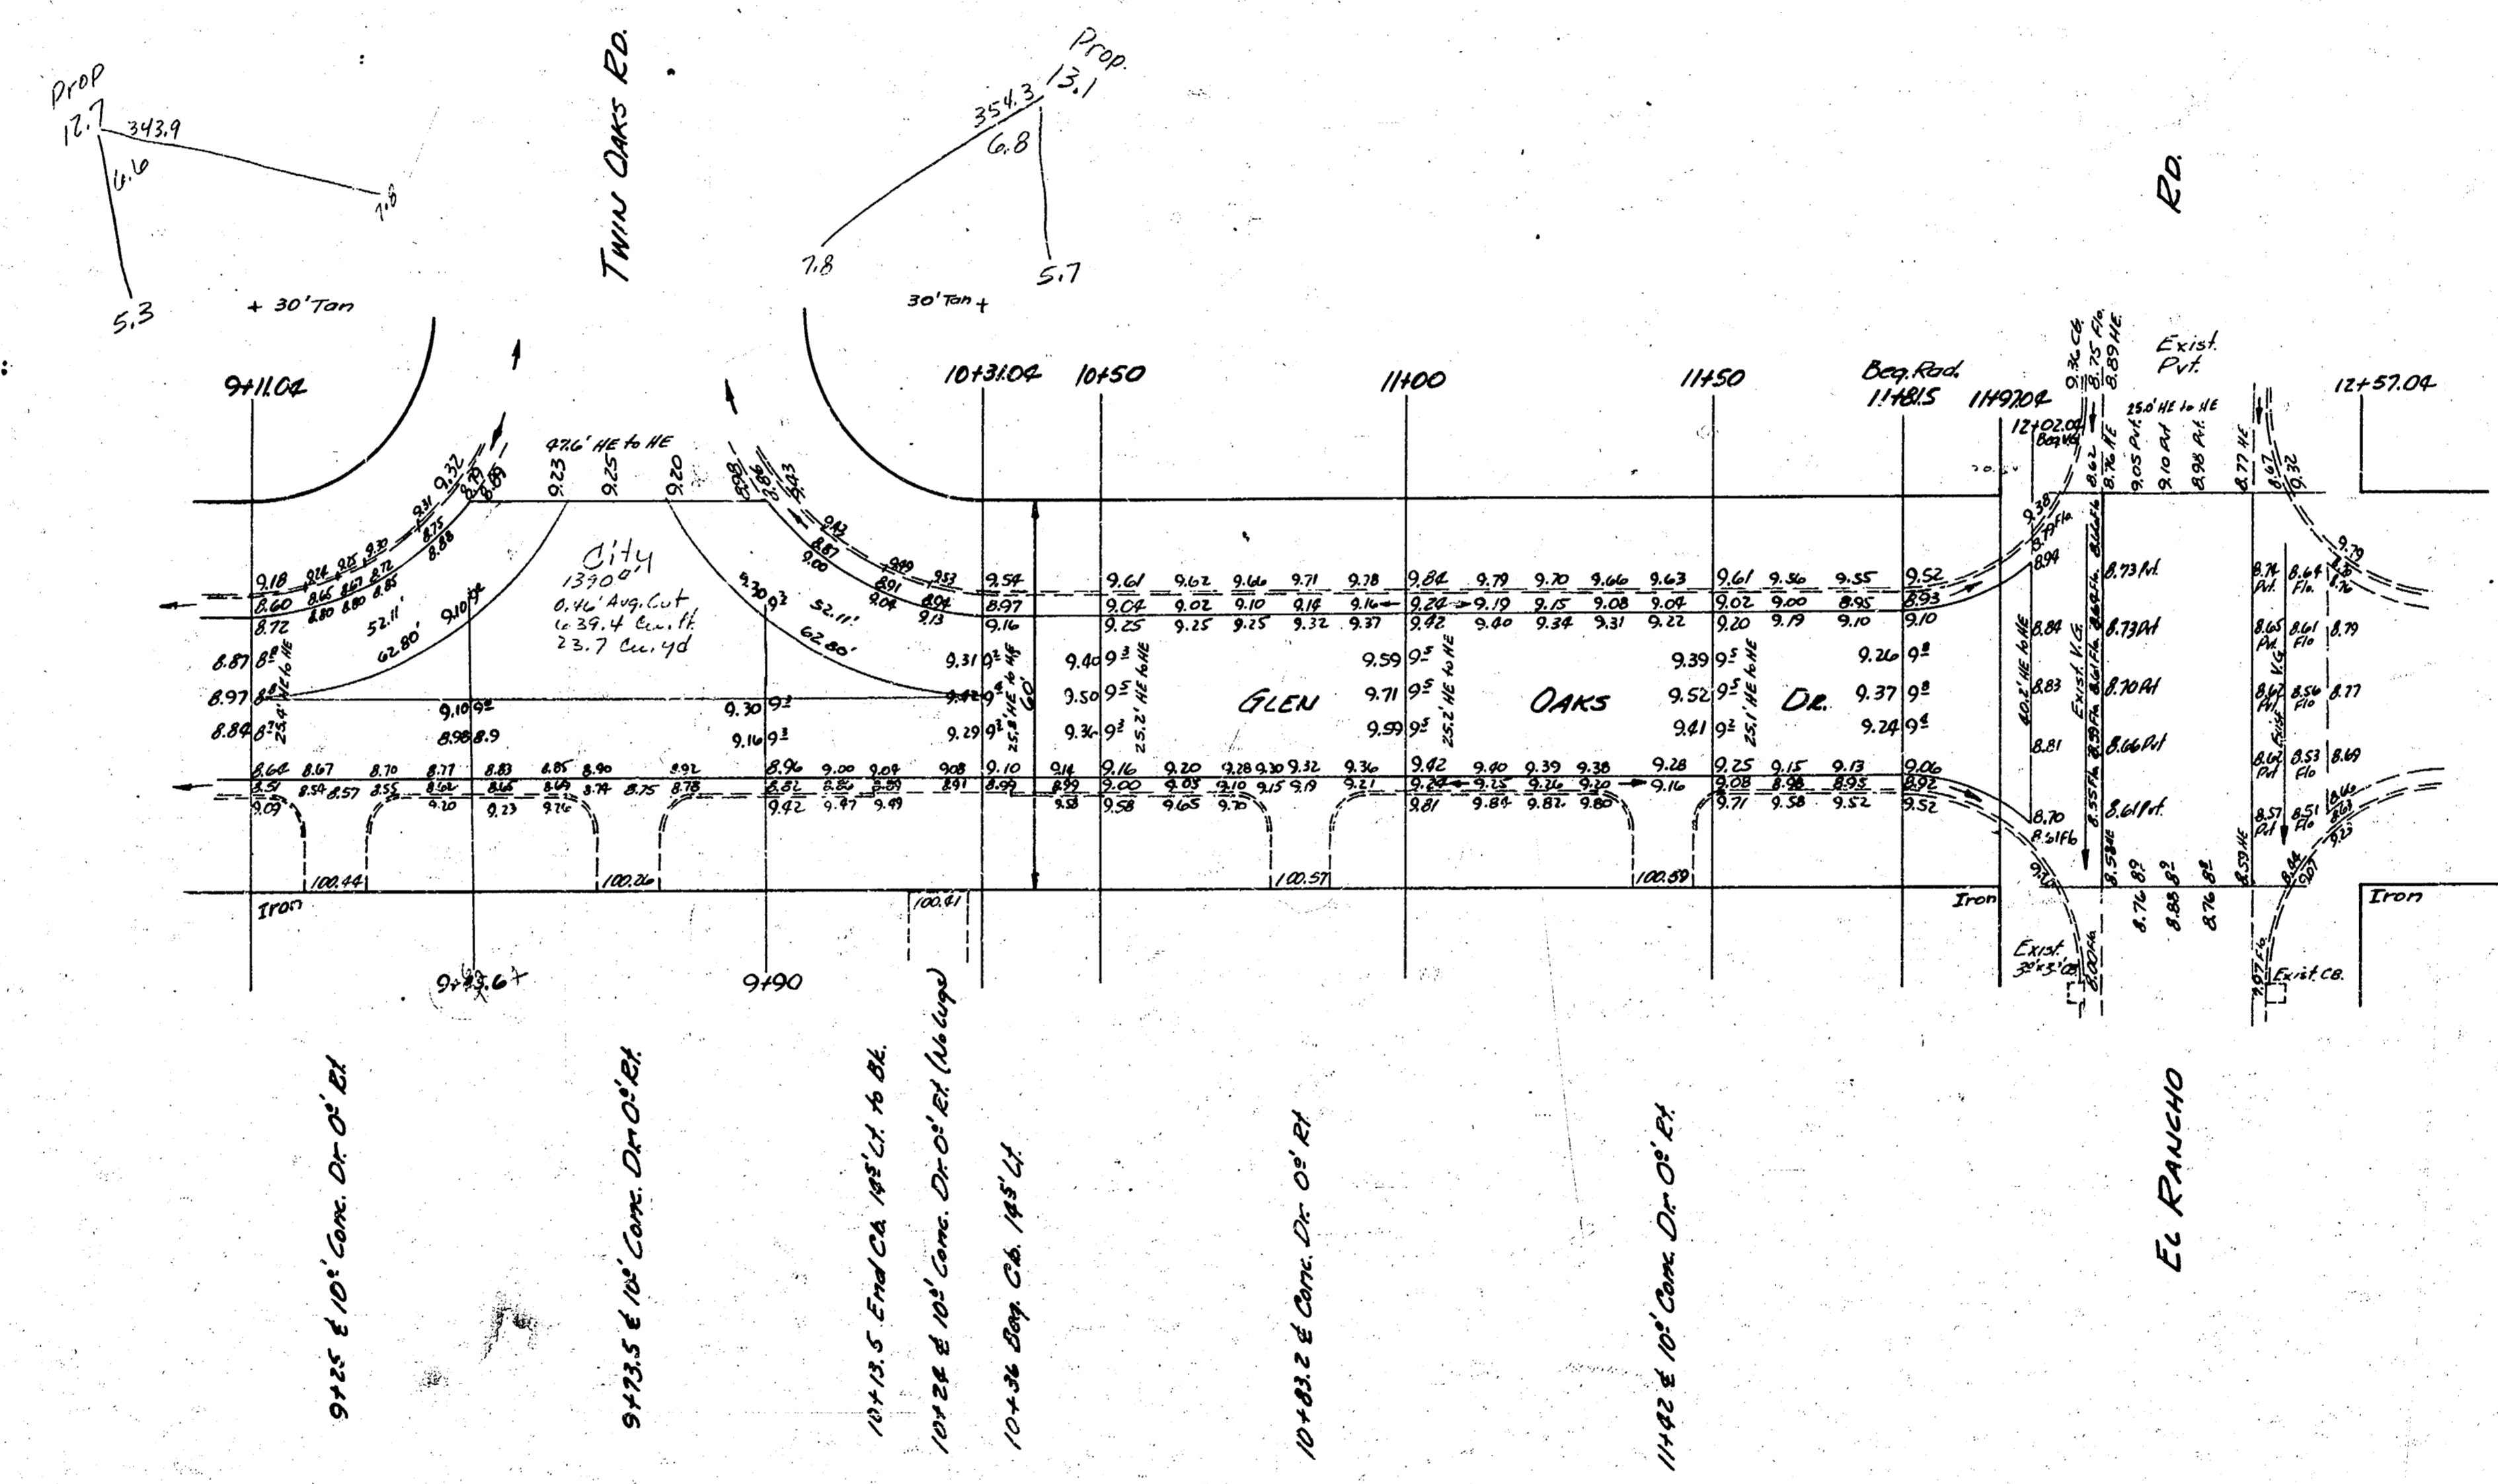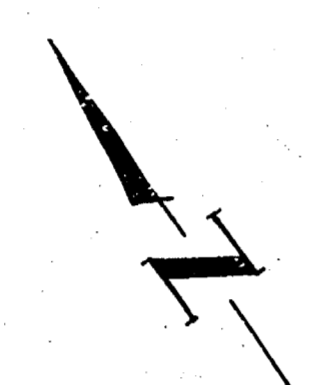

117.7 od
 35
 92.2 od

