


J:\PROJECTS\2021\101010887\_ACFL\_SPIRIT\_MILITARY\00-210857-CAO\SHETS\06-CIVIL\WTR\1086-06-WTR-PLAN & PROFILE SHEETS.DWG  
 PLOTTED: Monday, June 16, 2025 @ 10:11 AM

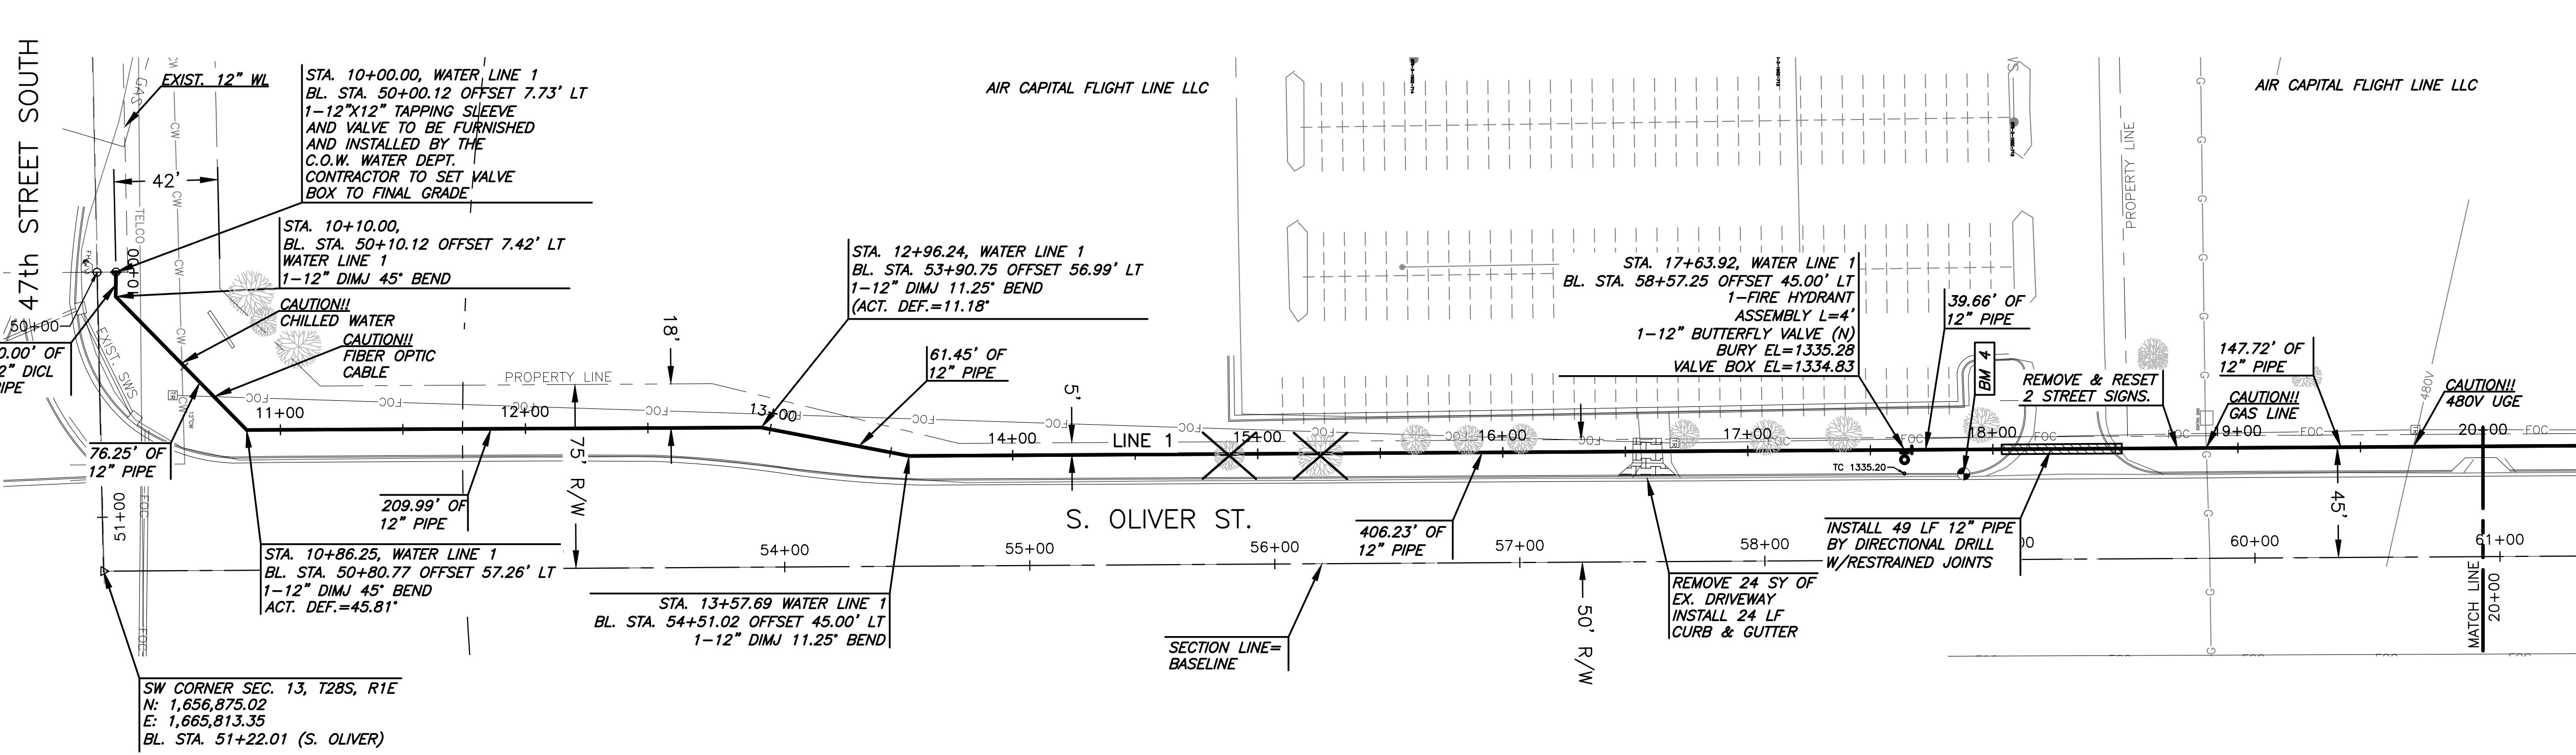


SCALE: 1"=40'

**LEGEND**

- PROP. WATER LINE
- CW — EX. CHILLED WATER
- G — EX. GAS
- 480 V — EX. 480 V ELEC.
- FOC — EX. FIBER OPTIC CABLE
- [Hatched Box] — DIRECTIONAL DRILL
- [Rectangular Box] — DRIVEWAY REMOVAL
- [X] — TREE REMOVAL (COST SUBSIDIARY TO PROJECT)

**NOTE:**  
CONTRACTOR TO VERIFY LOCATION AND ELEVATION OF EXISTING WATER LINE PRIOR TO CONSTRUCTION.

**PLAN WATER LINE 1  
PROFILE WATER LINE 1**

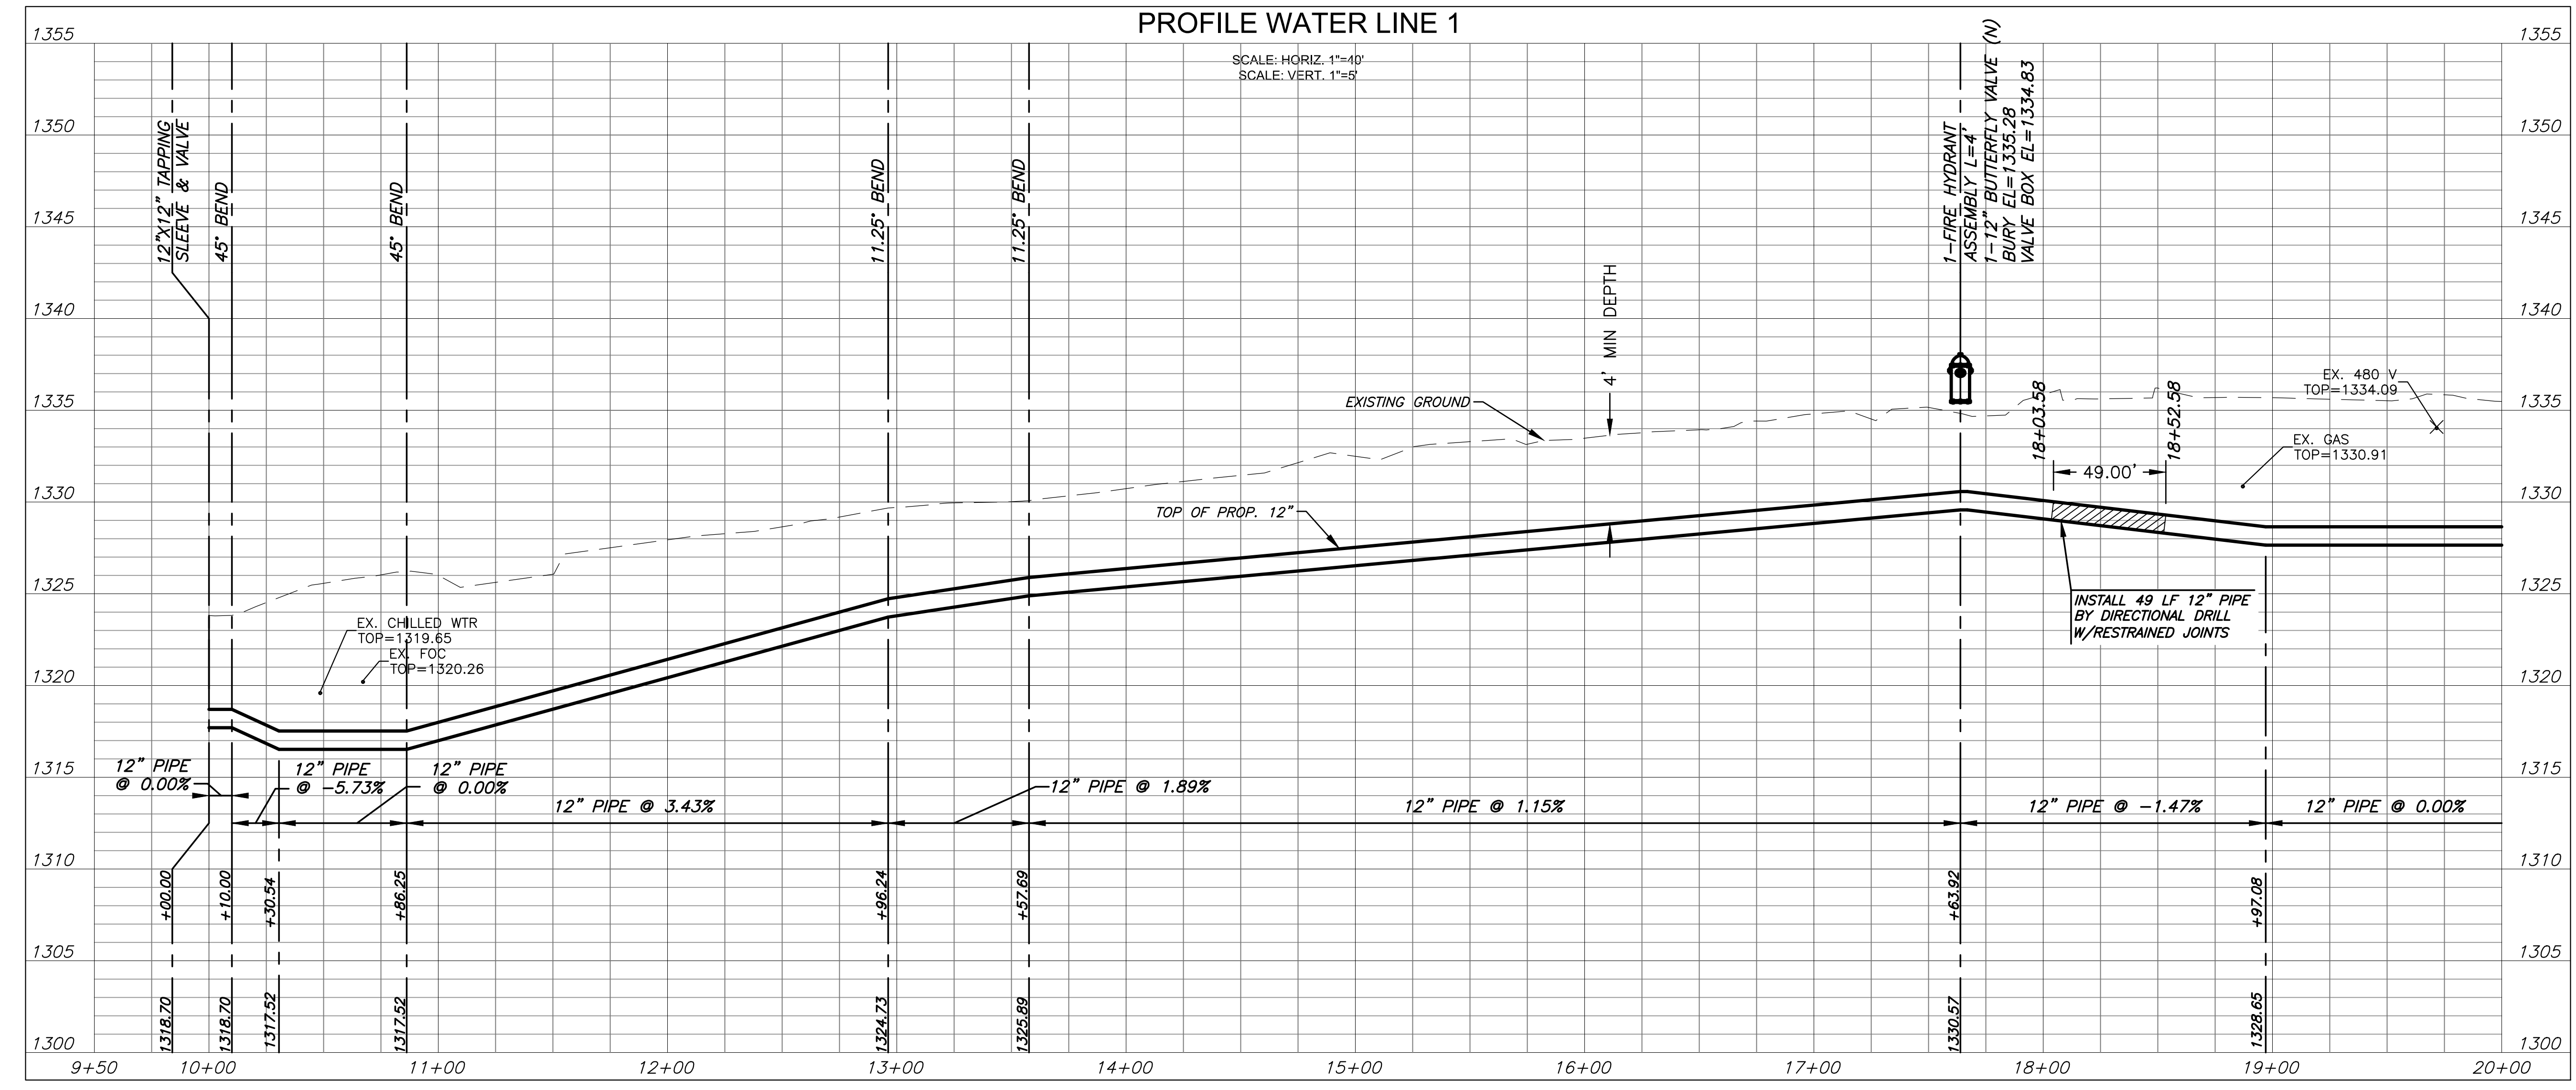

WATER EXTENSION PLANS FOR  
**ACFL WATER EXTENSION**  
 WICHITA, KS

WTR P&P (10+00-20+00)	
PROJECT NO.	210857
SCALE	1"=40'
DRAWN	DESIGNED
KM	KM
CHECKED	DATE
DK	
NO.	REVISION
01	ISSUED FOR CONSTRUCTION 06/13/25
SHEET NO. 02 OF 20	

©2025 MKEC ENGINEERING, INC. ALL RIGHTS RESERVED. WWW.MKEC.COM. THESE DRAWINGS AND THEIR CONTENTS, INCLUDING, BUT NOT LIMITED TO, ALL CONCEPTS, DESIGNS, & DETAILS ARE THE EXCLUSIVE PROPERTY OF MKEC ENGINEERING, INC. (MKEC), AND MAY NOT BE USED OR REPRODUCED IN ANY WAY WITHOUT THE EXPRESS CONSENT OF MKEC.