


PLAN WATER LINE 1
PROFILE WATER LINE 1

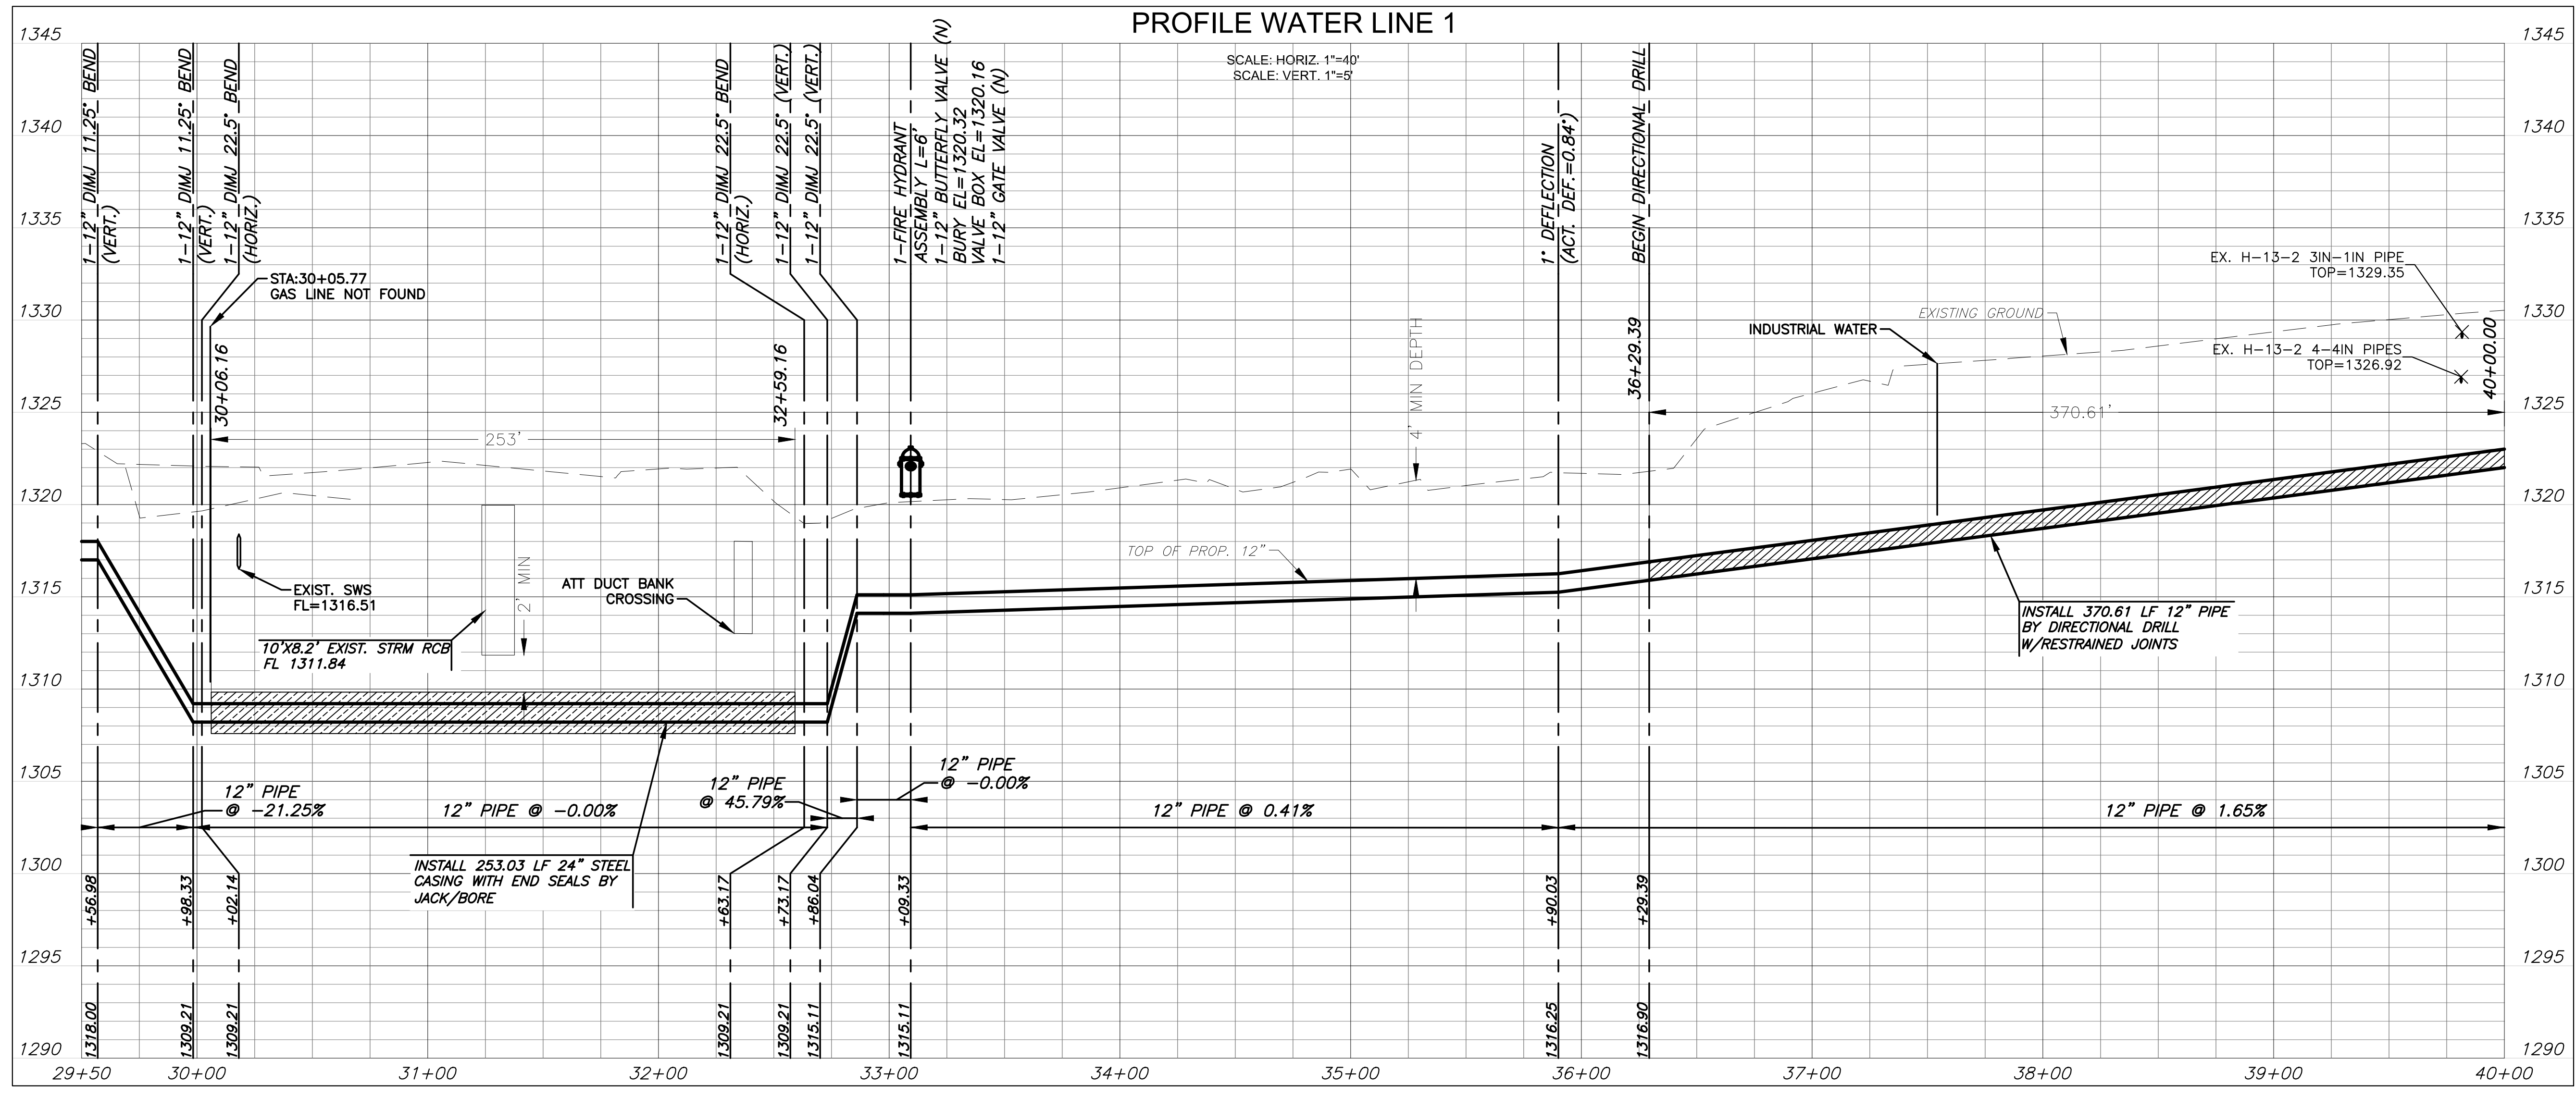

| | | |
|--------------------------|-------------------------|----------|
| WTR P&P (29+50-40+00) | | |
| PROJECT NO. | 210857 | |
| SCALE | 1"=40' | |
| DRAWN | DESIGNED | CHECKED |
| KM | KM | DK |
| NO. | REVISION | DATE |
| 01 | ISSUED FOR CONSTRUCTION | 08/13/25 |
| SHEET NO. 04 OF 20 | | |

J:\PROJECTS\2025\2101010857_ACFL_SPIRIT_MILITARY\00-210857-CAD\SHOTS\05-CIVIL\WTR\210857-05-WTR-PLAN & PROFILE SHEETS.DWG
 PLOTTED: Monday, June 16, 2025 @ 11:18AM