


B. M. 108.60 NW cor. Po N. Side Ho SW. cor. St Paul & Gordon.  
 B. M. 108.22 NE cor. Conc. Po Ho 1821 Gordon.  
 Base Line on W. E. Chain N.

**NOTE TO CONTRACTOR:**  
 All Entrance Pipes are to be disposed  
 of in accordance with City Dirt Checker's  
 instructions.

SCALE 1"=20'

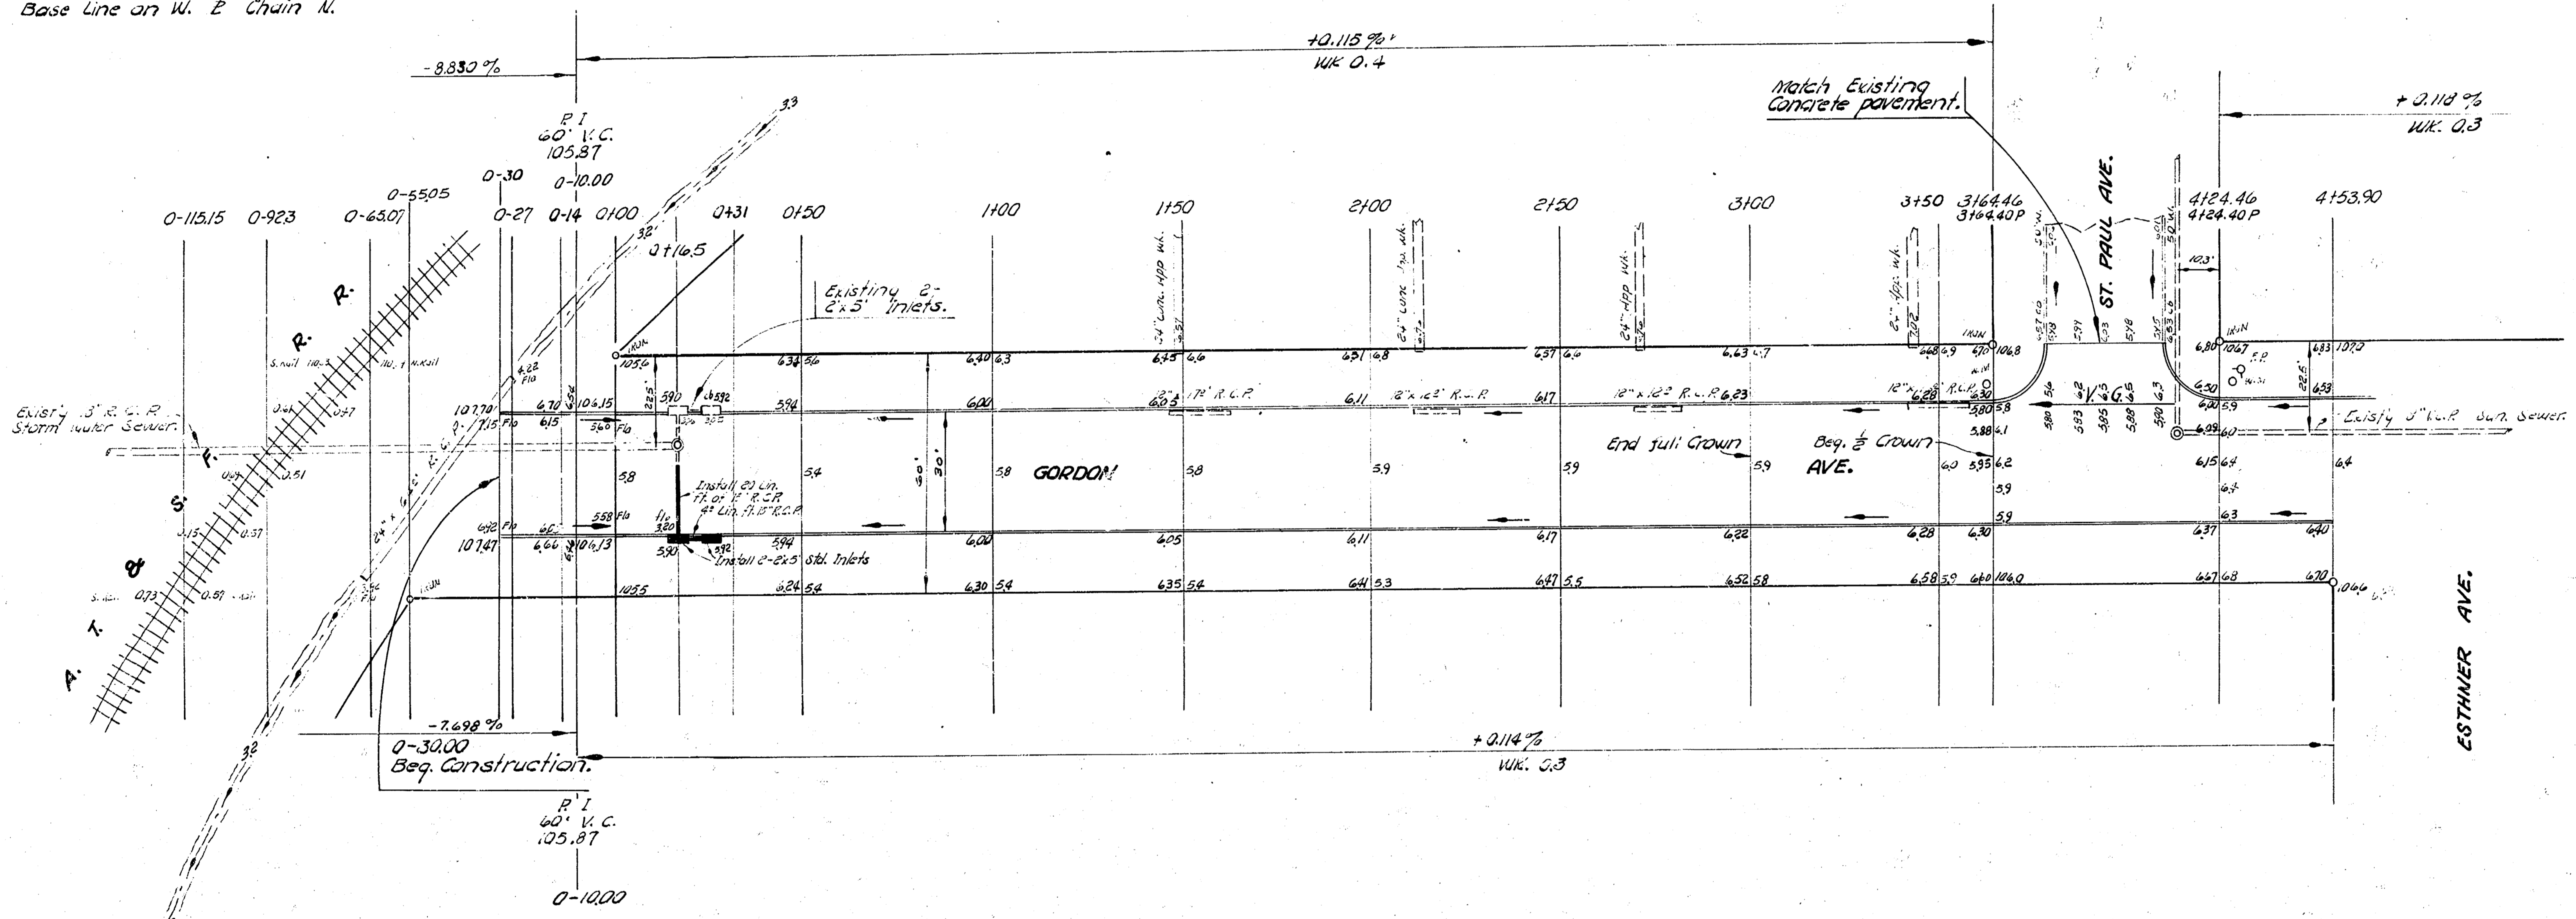

11/15/57  
 J. W. J.  
 CIVIL ENGINEER

SPREAD TOTALS

CITY	PROP.	FILL	CONSTRUCTION
131.10	117.33	22.6	24.9
131.10	117.33	22.6	24.9
131.10	117.33	22.6	24.9


**GORDON AVE.**  
 NL. A.T. & S.F. R.R. TO ST. HARRY  
 30' CONC. & CB  
 CITY OF WICHITA, KANSAS  
 B. E. SMITH CITY ENGINEER  
 NOV. 1957 PROJ. NO. C17-57



16

Base Line on W. R., Chain North.

SCALE 1"=20'

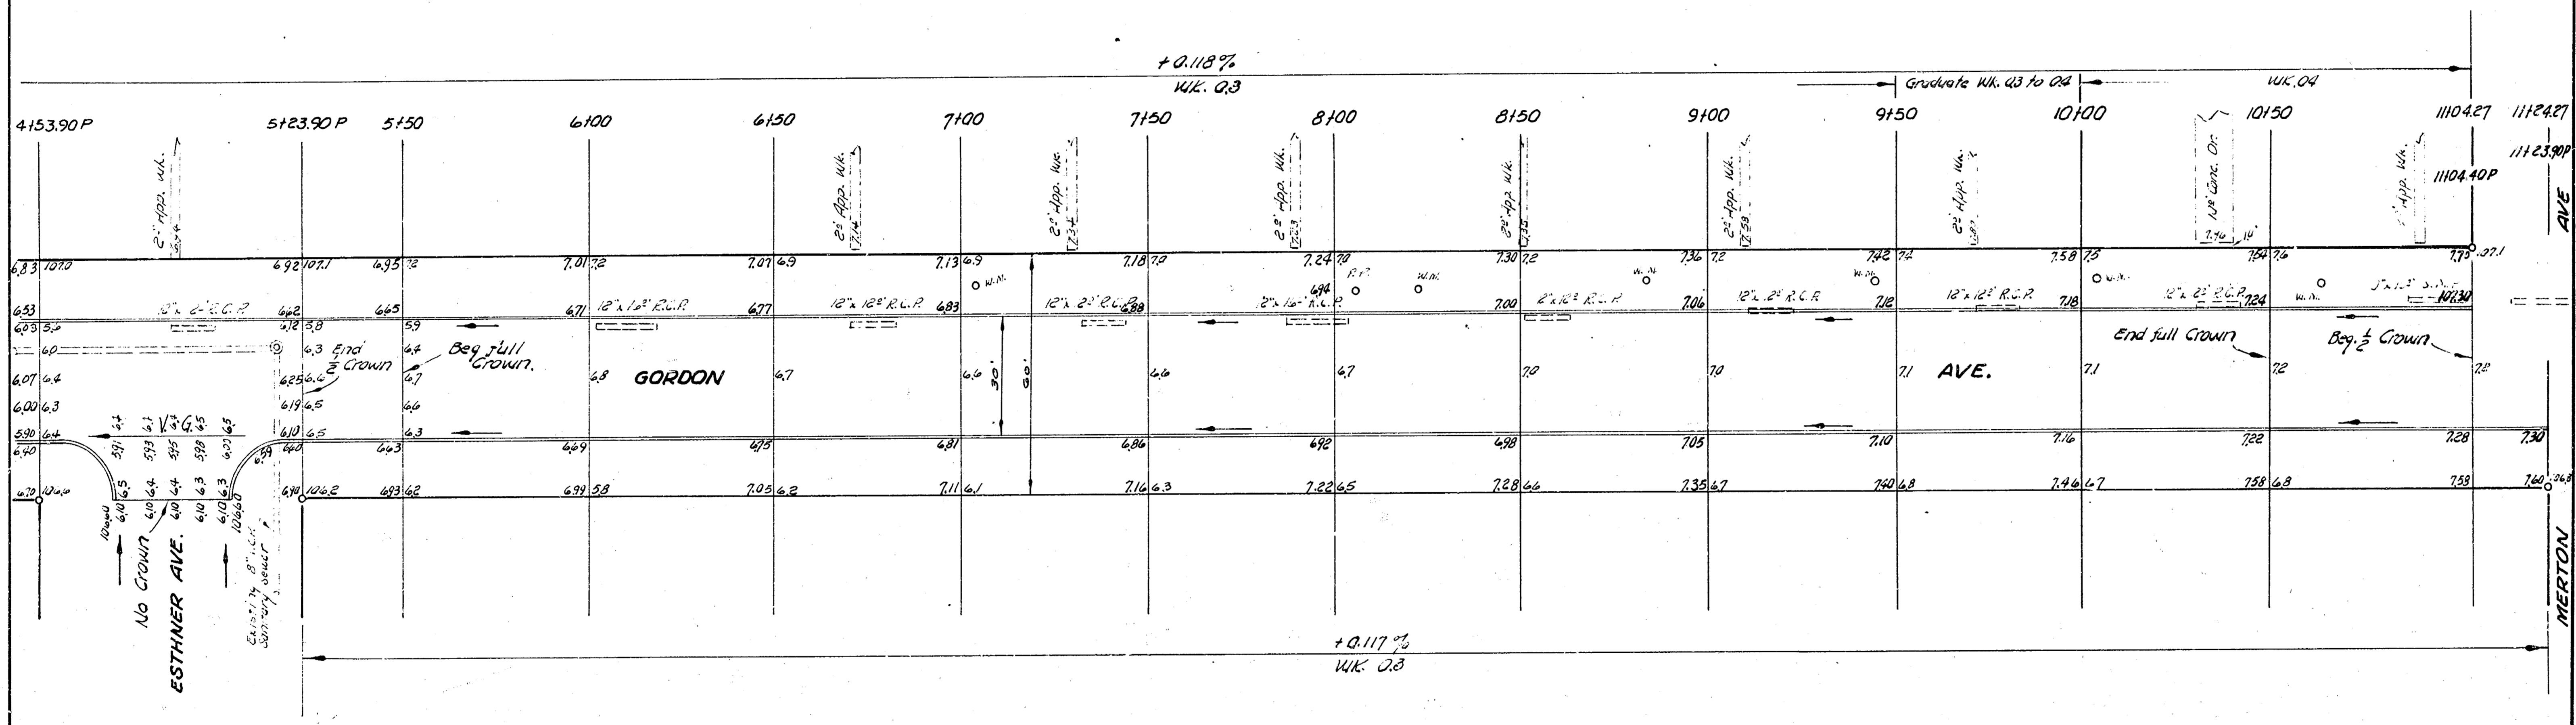

GORDON AVE.

2/6

PROJ. NO. C17-57

