



J:\PROJECTS\2022\20110298\_PRRFECTION\_JACOBS\155TH AND CENTRAL\00\_220298\_CAD\SHOTS\05\_CIVIL\WTRSECOND ADDITION\220298\_C-106-W01.DWG  
 PLOTTED: Monday, August 14, 2023 @ 10:25AM  
 ©2023 MKEC ENGINEERING, INC. ALL RIGHTS RESERVED WWW.MKEC.COM. THESE DRAWINGS AND THEIR CONTENTS, INCLUDING, BUT NOT LIMITED TO, ALL CONCEPTS, DESIGNS, & DETAILS ARE THE EXCLUSIVE PROPERTY OF MKEC ENGINEERING, INC. (MKEC), AND MAY NOT BE USED OR REPRODUCED IN ANY WAY WITHOUT THE EXPRESS CONSENT OF MKEC.

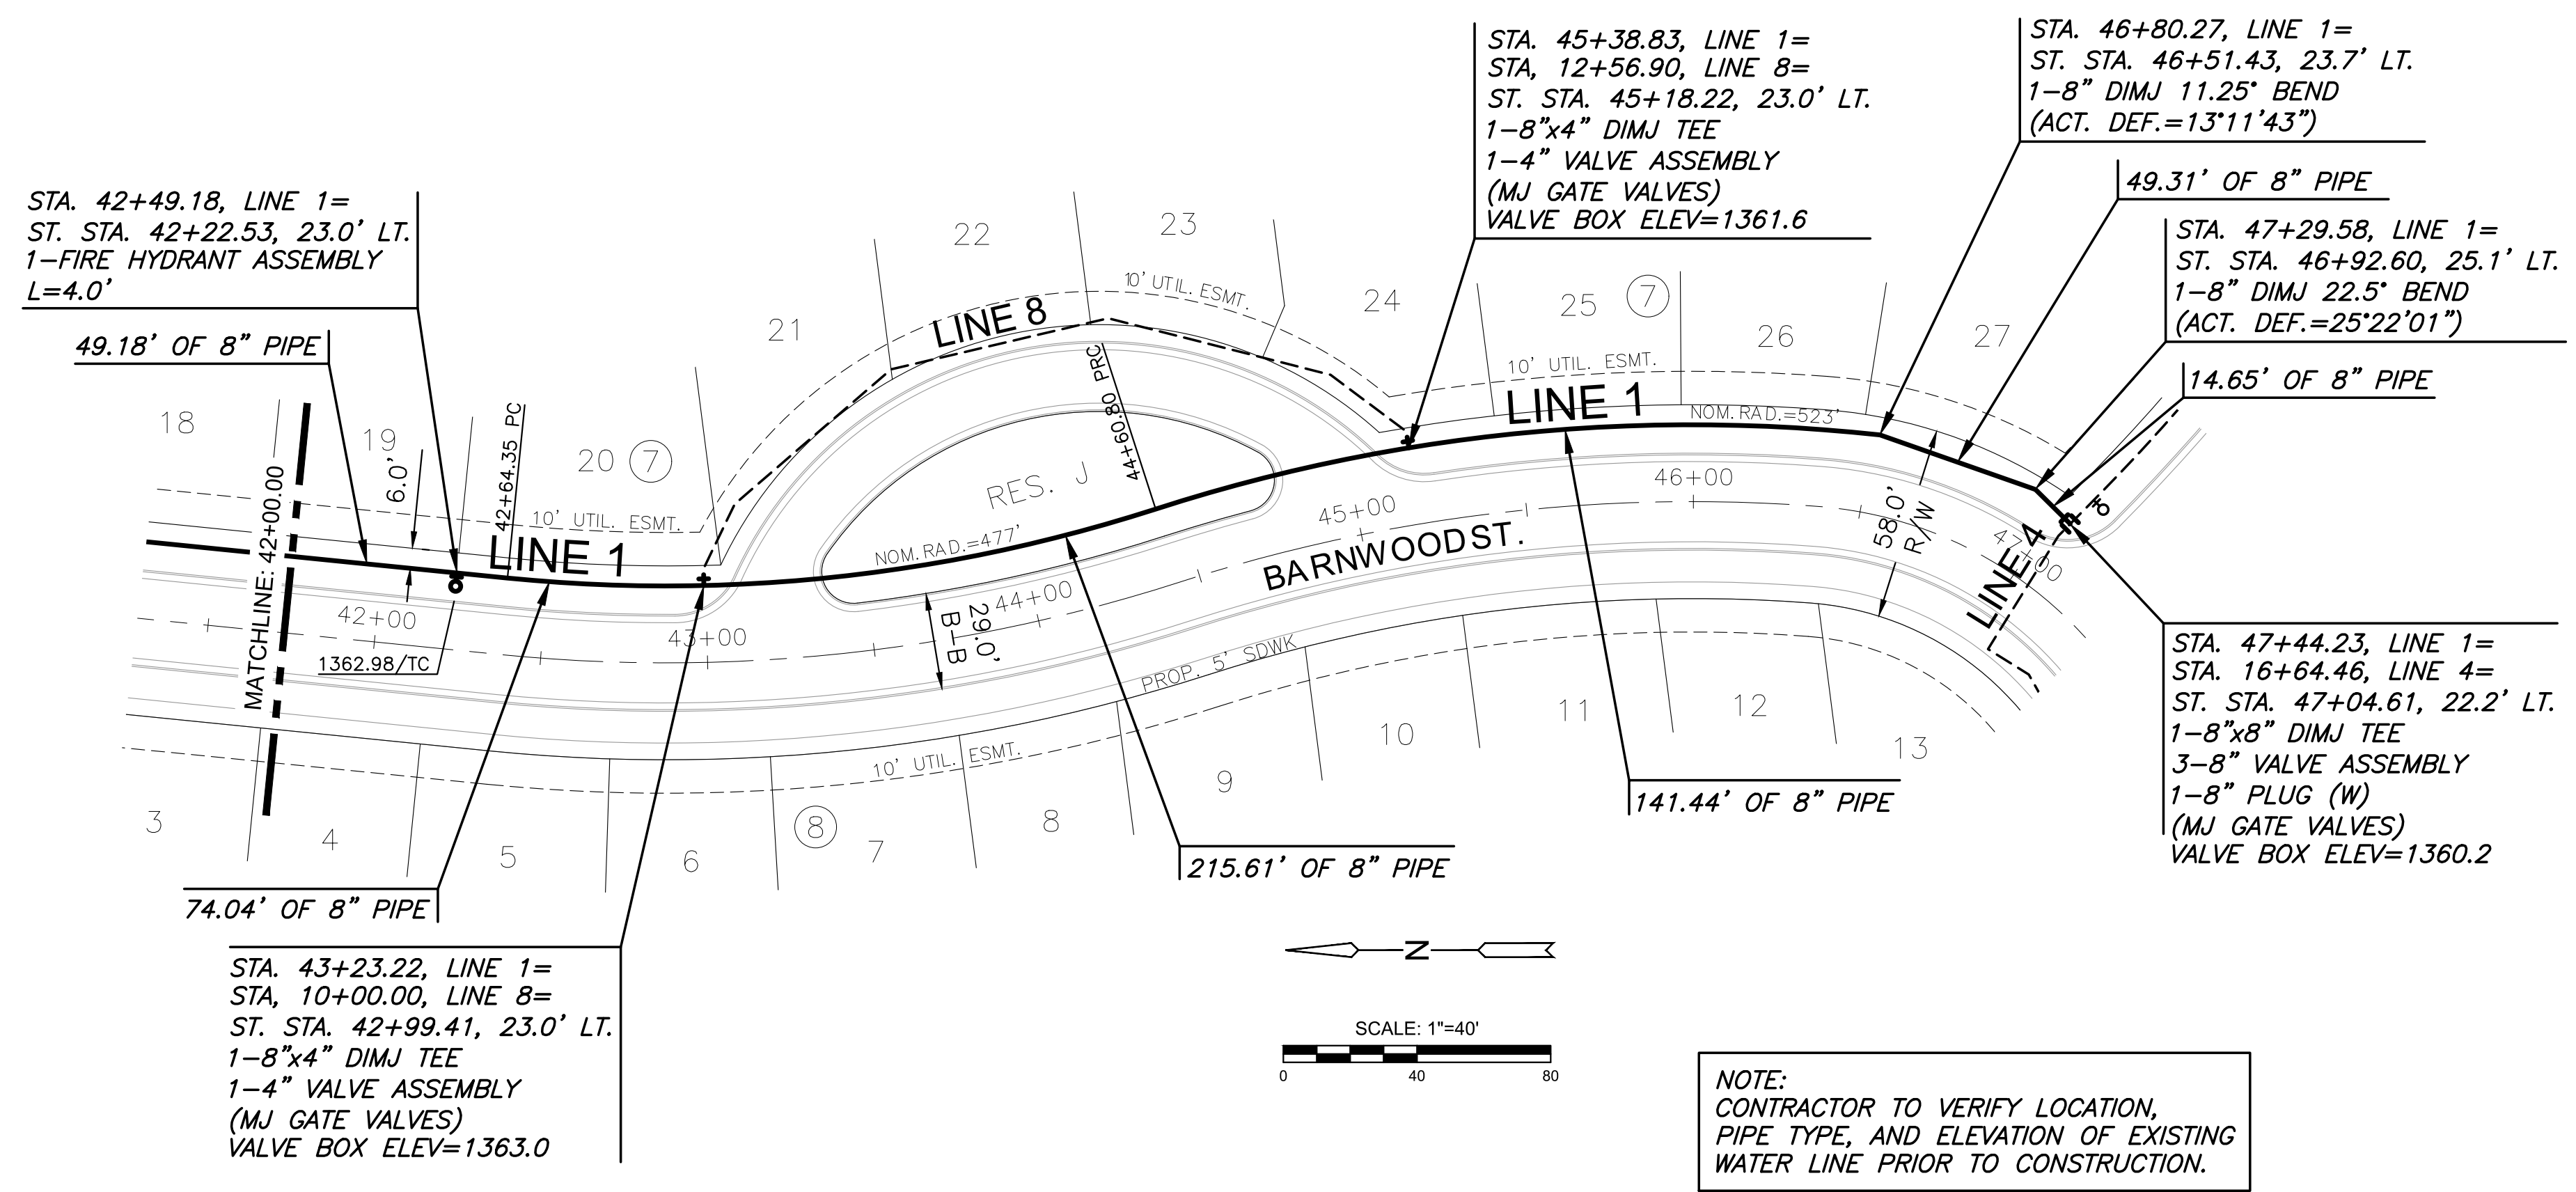

PLAN WATER LINE 1 (42+00.00 - 47+44.23)

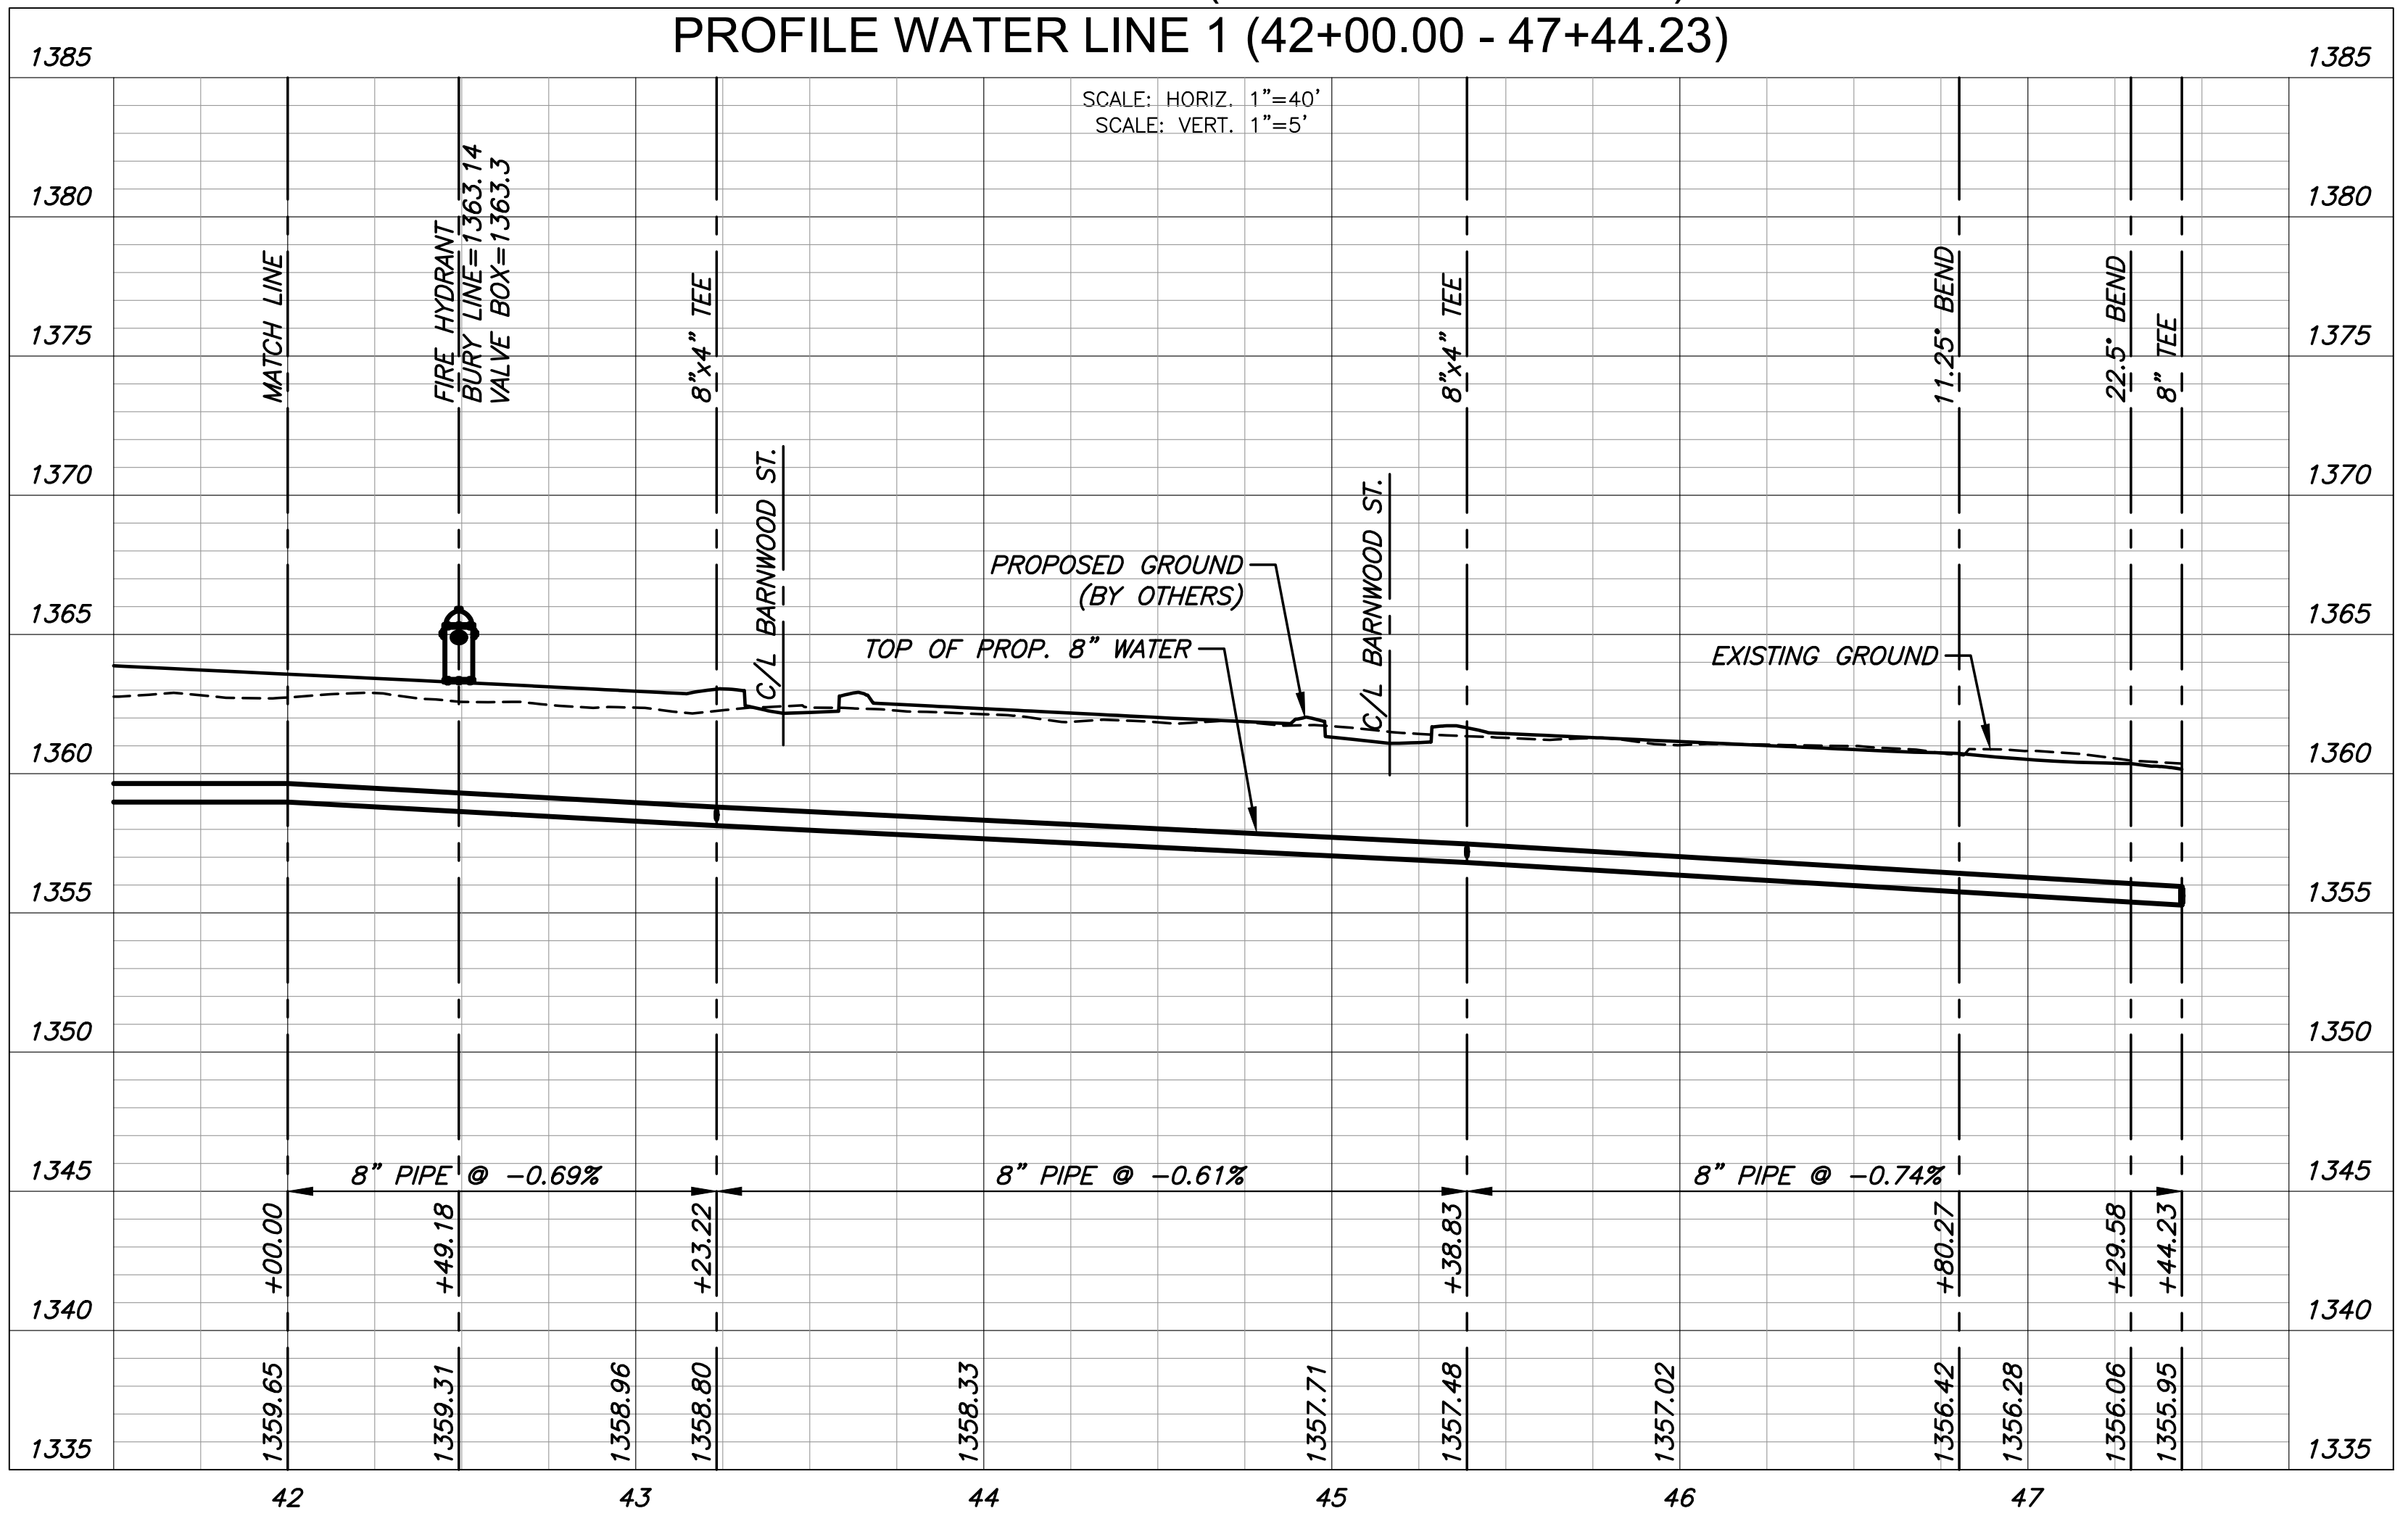

PROFILE WATER LINE 1 (42+00.00 - 47+44.23)

NOTE:  
 CONTRACTOR TO VERIFY LOCATION,  
 PIPE TYPE, AND ELEVATION OF EXISTING  
 WATER LINE PRIOR TO CONSTRUCTION.



WATER DISTRIBUTION PLANS FOR  
**COURTYARDS AT JACOBS FARM 2ND**  
 PHASE 1

WATER LINE 1 42+00.00 - 47+44.23		
PROJECT NO.	448-2025-014383	
SCALE	1" = 40'	
DRAWN	DESIGNED	CHECKED
JWC	DFL	SPE
ISSUED FOR CONSTRUCTION	08/18/2025	
NO.	REVISION	DATE
SHEET NO. C-106-W01 06 OF 28		