


PROJECT: 20220220110298\_PDEFLECTION\_JACOBS COURTYARDS AT JACOBS FARM 2ND AND CENTRAL RD. THESE DRAWINGS AND THEIR CONTENTS, INCLUDING, BUT NOT LIMITED TO, ALL CONCEPTS, DESIGNS & DETAILS ARE THE EXCLUSIVE PROPERTY OF MKEC ENGINEERING, INC. (MKEC), AND MAY NOT BE USED OR REPRODUCED IN ANY WAY WITHOUT THE EXPRESS CONSENT OF MKEC.


NOTE:  
 CONTRACTOR TO VERIFY LOCATION,  
 PIPE TYPE, AND ELEVATION OF EXISTING  
 WATER LINE PRIOR TO CONSTRUCTION.



BEND CHART				
NO.	8" BEND	STA.	ST. STA.	OFFSET, RT.
①	22.5'	14+26.12	10+15.16	20.5' LT.
②	22.5'	14+50.12	7+11.38	20.5' RT.
③	22.5'	14+83.39	7+53.77	20.5' RT.

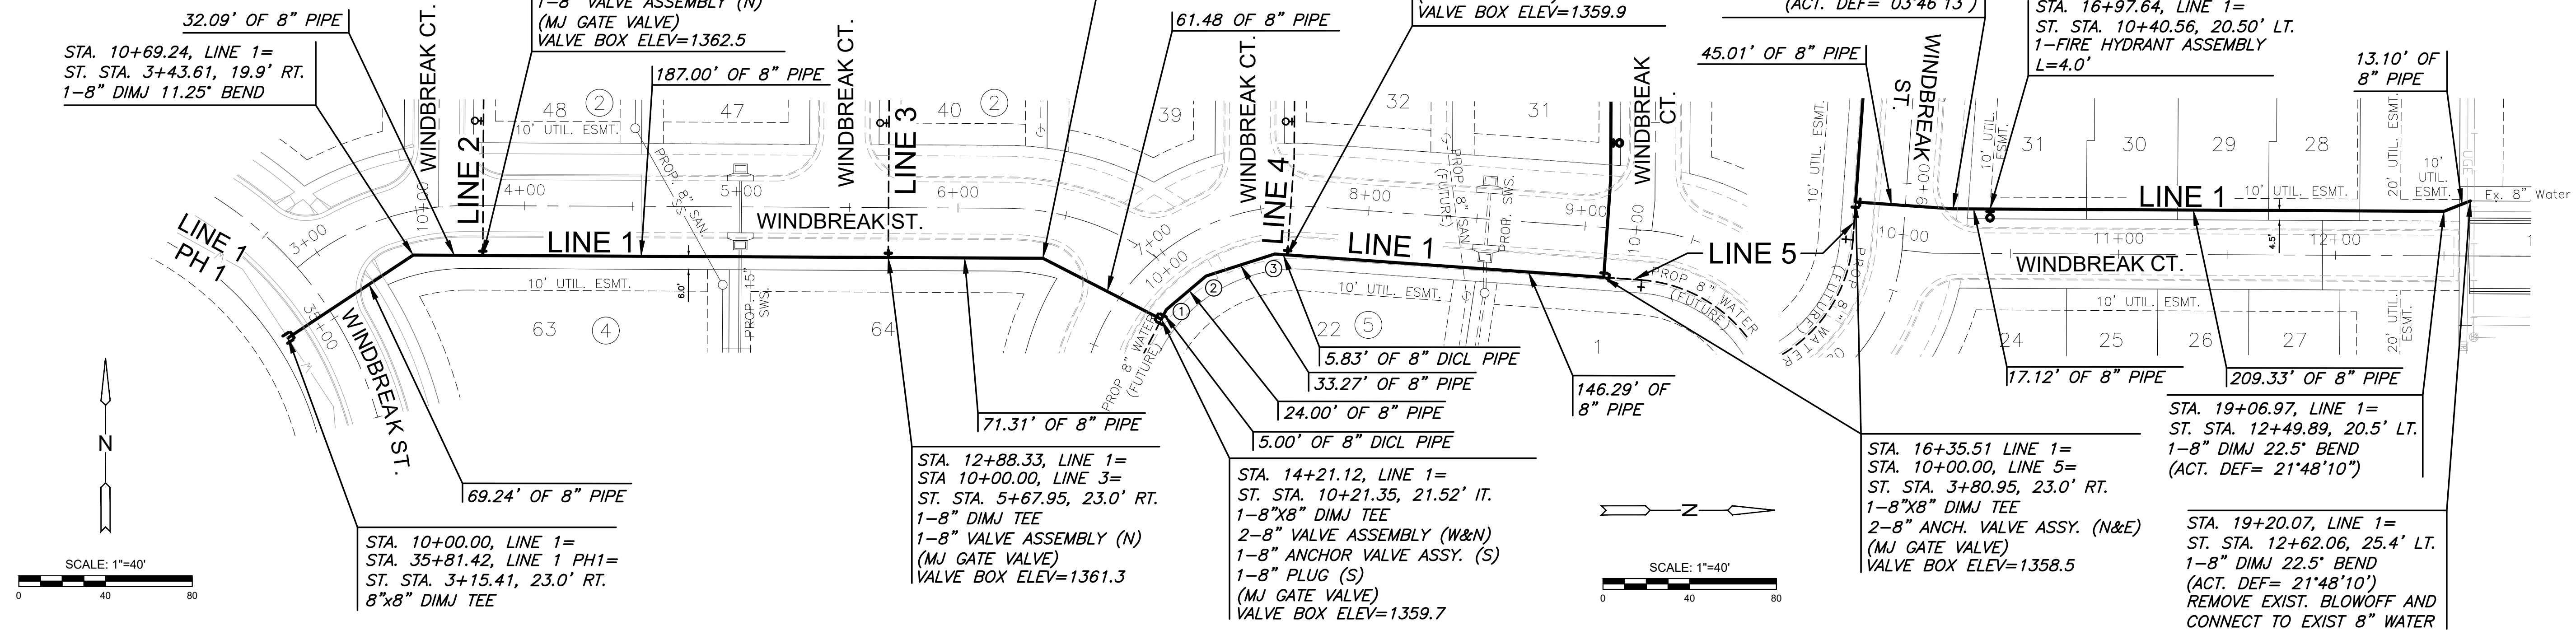

PLAN WATER LINE 1 - PHASE 6  
 PROFILE WATER LINE 1 - PHASE 6

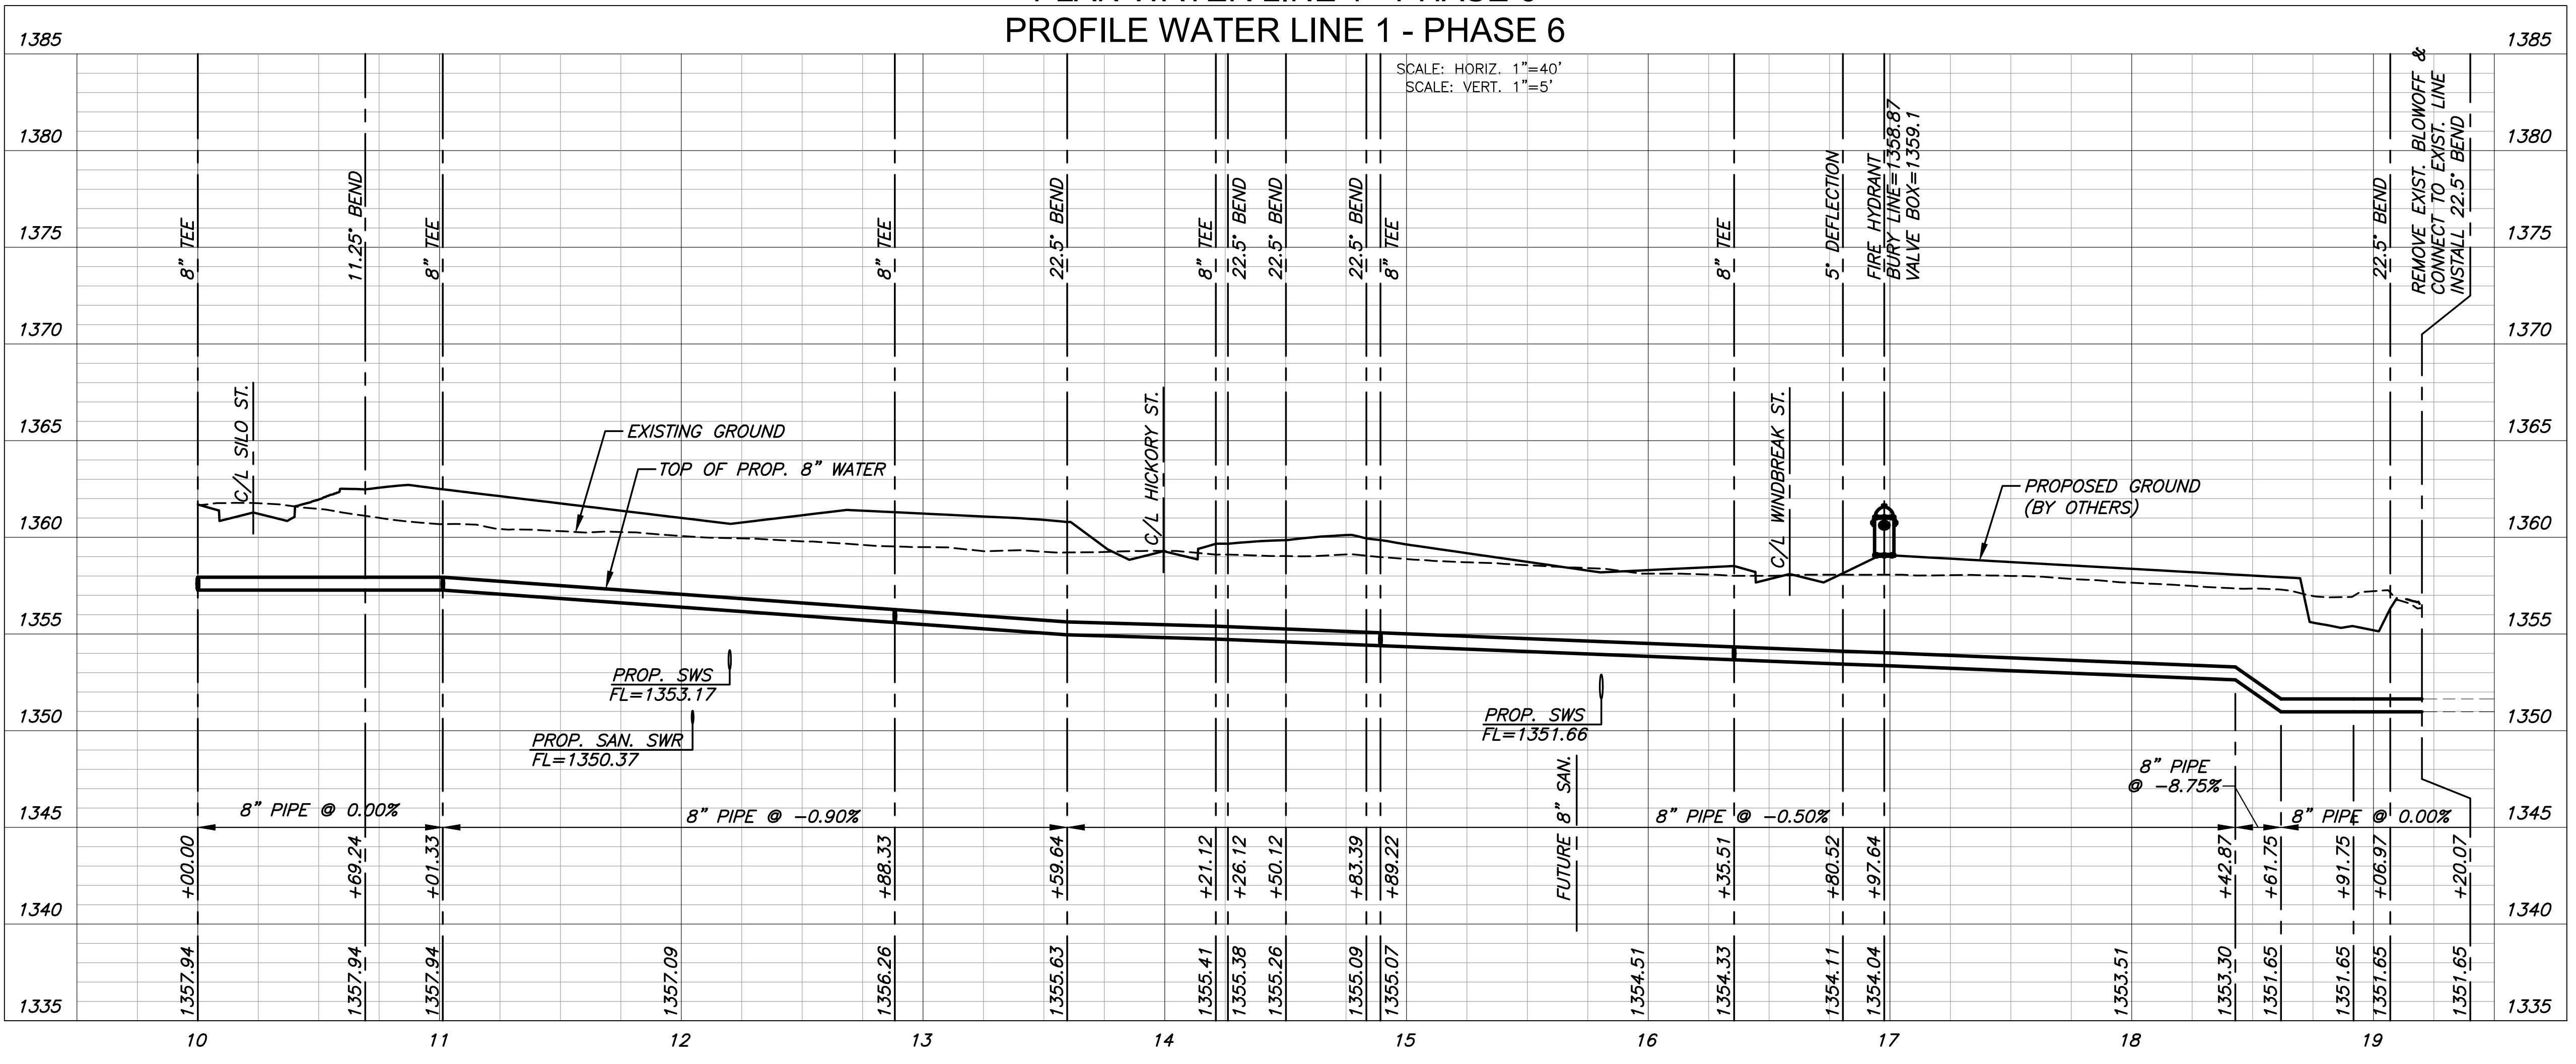

WATER DISTRIBUTION SYSTEM FOR  
**COURTYARDS AT JACOBS FARM 2ND**  
 PHASE 6

PROJECT NO.		448-2025-014390
SCALE		1" = 40'
DRAWN	DESIGNED	CHECKED
CNA	DFL	SPE
ISSUED FOR CONSTRUCTION		08/18/25
NO.	REVISION	DATE
SHEET NO.		C-102-W06
		02 OF 19