


BM: 111.382 Standard NE cor. Meridian & Maple.
 BM: 110.62 "C" in Construction Ncb University # WS Gordon.
 BM: 112.09 SE cor top step @ Sand porch Ho# 727 S. Gordon.

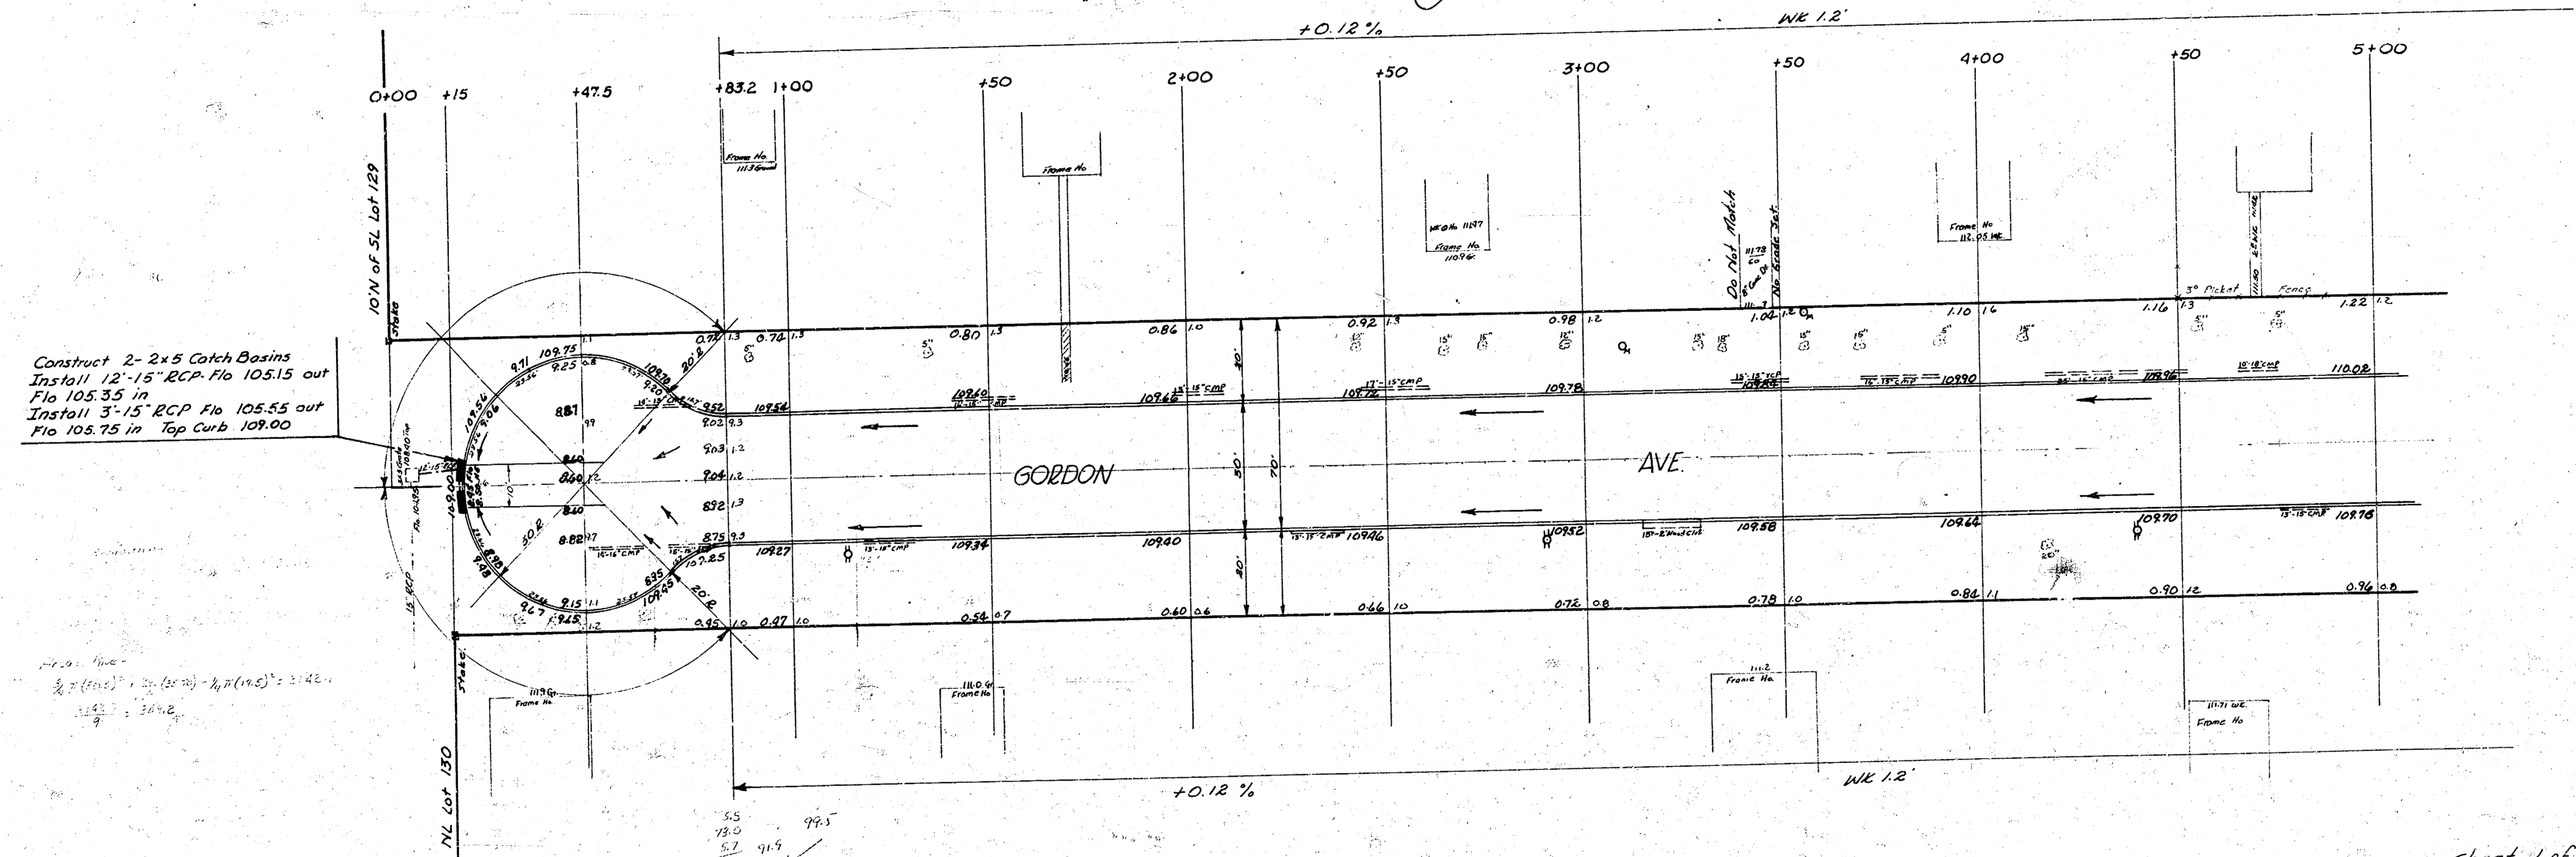

Construct 2-2x5 Catch Basins
 Install 12-15" RCP Flo 105.15 out
 Flo 105.35 in
 Install 3-15" RCP Flo 105.55 out
 Flo 105.75 in Top Curb 107.00

Surveyed C.H. Mills by C.H. 4/25/52
 Plan Green
 City of Wichita


112.09
 110.62
 111.382


55
 13.0
 27
 37.2

Wichita City
 CHD-1
 2311.7 Cords

Sheet 1 of 4

GORDON AVE.
 NL Brockway to SL University
 30" Conc & Cb
 CITY OF WICHITA, KANSAS
 B.E. SMITH CITY ENGINEER
 AUG 1956 PROJ NO C16-82

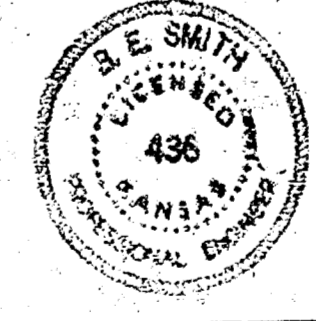

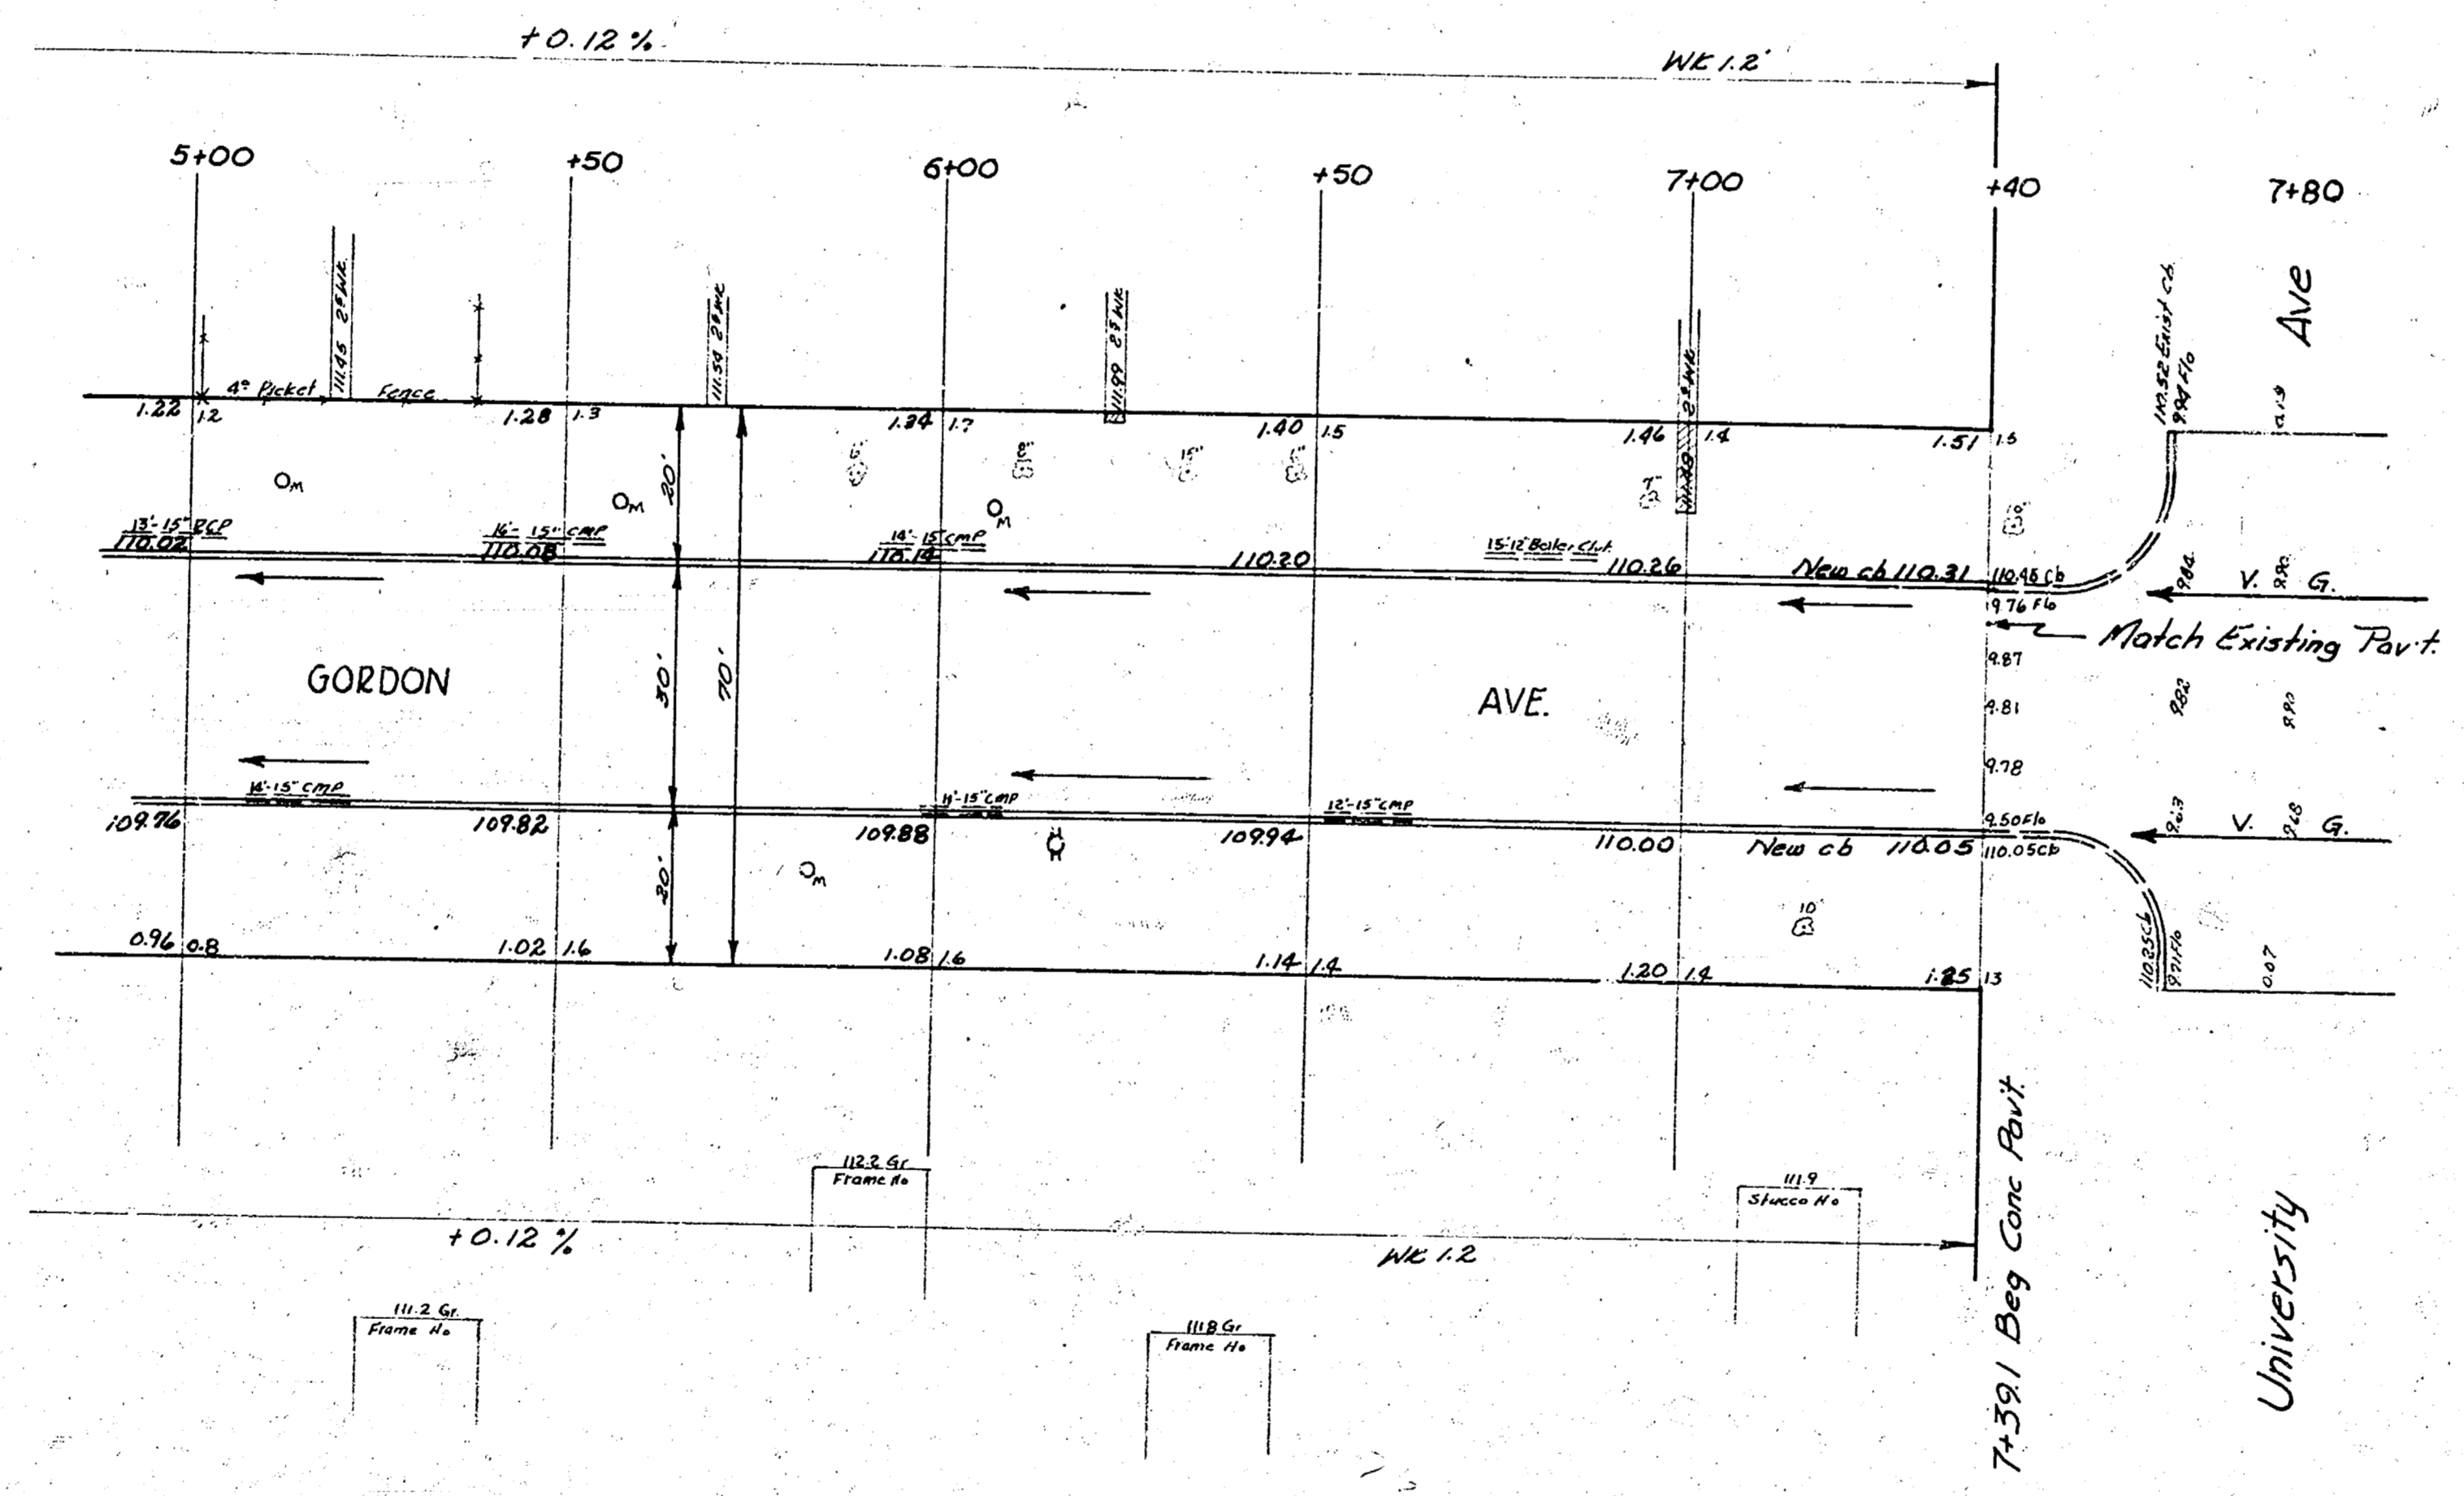

12.11
65.0
87.1

GORDON AVE C16-82
NL Brockway to SL University
Sheet 2 of 4.