



PLOTTED: Tuesday, August 19, 2025 @ 10:34AM


J:\PROJECTS\2025\20250110\2025\_PERFECTION\_JACOBS\_135TH AND CENTRAL\00\_2025R8\_CAD\SH1505\_CIVIL\SANSECON2\ADDITION\2025R8\_05\_C-103-S01.DWG

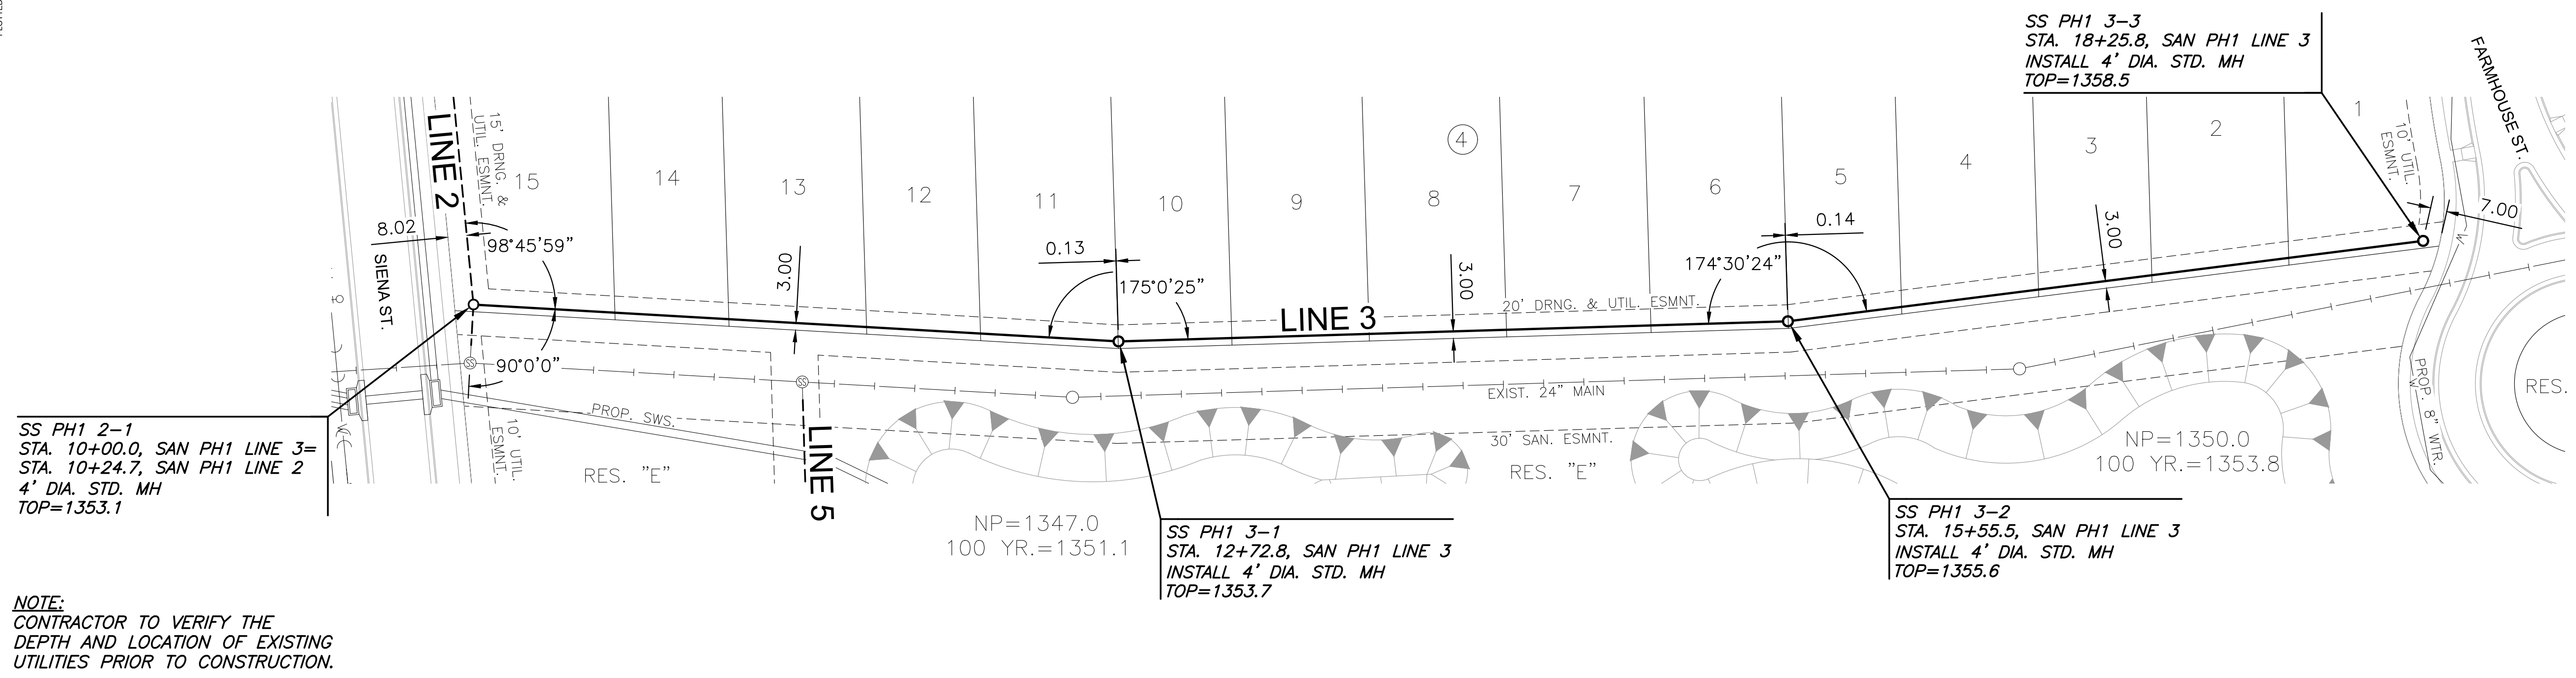

**NOTE:**  
CONTRACTOR TO VERIFY THE DEPTH AND LOCATION OF EXISTING UTILITIES PRIOR TO CONSTRUCTION.

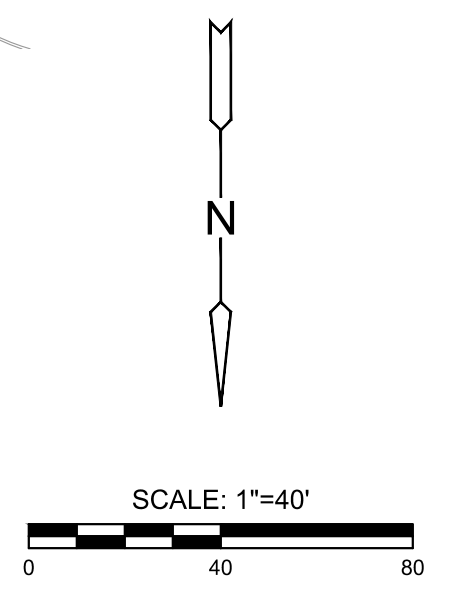

**PLAN SAN PH1 LINE 3  
PROFILE SAN PH1 LINE 3**

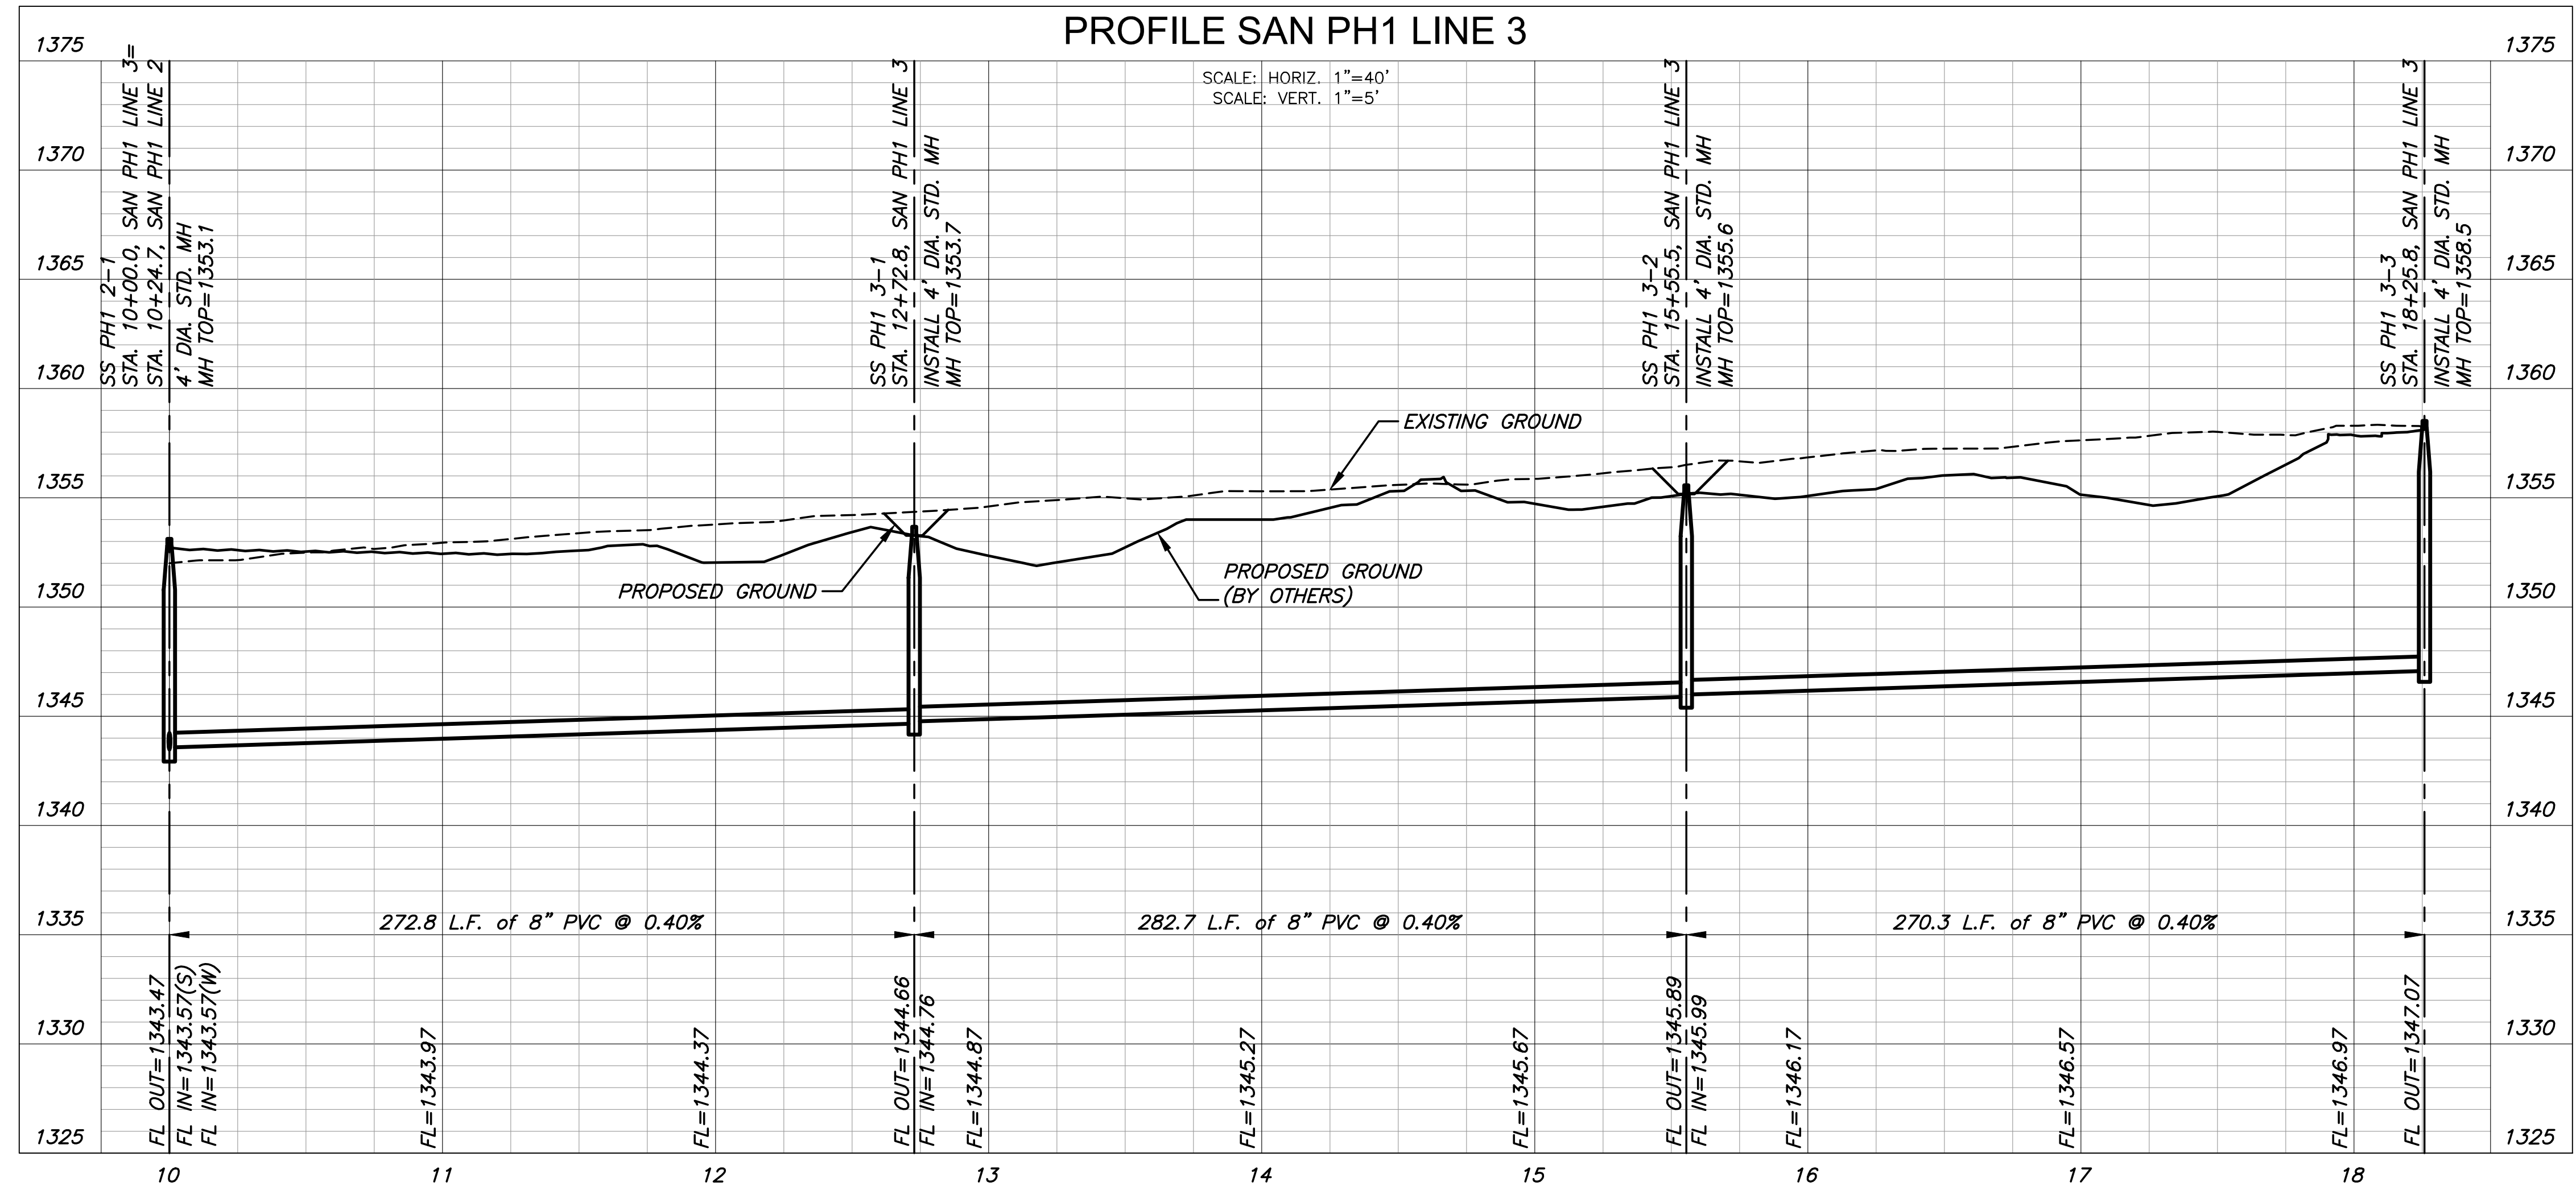

SANITARY SEWER PLANS FOR  
**COURTYARDS AT JACOBS FARM 2ND**  
PHASE 1

SAN LINE 3		
PROJECT NO. 468-2025-014394		
SCALE 1" = 40'		
DRAWN BWS	DESIGNED DFL	CHECKED SPE
NO.	REVISION	DATE
0	ISSUED FOR CONSTRUCTION	08/18/2025
SHEET NO. C-103-S01		
03 OF 30		

©2025 MKEC ENGINEERING, INC. ALL RIGHTS RESERVED. WWW.MKEC.COM. THESE DRAWINGS AND THEIR CONTENTS, INCLUDING, BUT NOT LIMITED TO, ALL CONCEPTS, DESIGNS, & DETAILS ARE THE EXCLUSIVE PROPERTY OF MKEC ENGINEERING, INC. (MKEC), AND MAY NOT BE USED OR REPRODUCED IN ANY WAY WITHOUT THE EXPRESS CONSENT OF MKEC.