



J:\PROJECTS\2022\201010298_PRRFECTION_JACOBS\155TH AND CENTRAL\00_220298_CAD\SH1505_CIVIL\SANSECON2\ADDITION\20298_05_C-105-S01.DWG
 PLOTTED: Monday, August 14, 2023 @ 11:56AM
 ©2023 MKEC ENGINEERING, INC. ALL RIGHTS RESERVED WWW.MKEC.COM THESE DRAWINGS AND THEIR CONTENTS, INCLUDING, BUT NOT LIMITED TO, ALL CONCEPTS, DESIGNS, & DETAILS ARE THE EXCLUSIVE PROPERTY OF MKEC ENGINEERING, INC. (MKEC), AND MAY NOT BE USED OR REPRODUCED IN ANY WAY WITHOUT THE EXPRESS CONSENT OF MKEC.

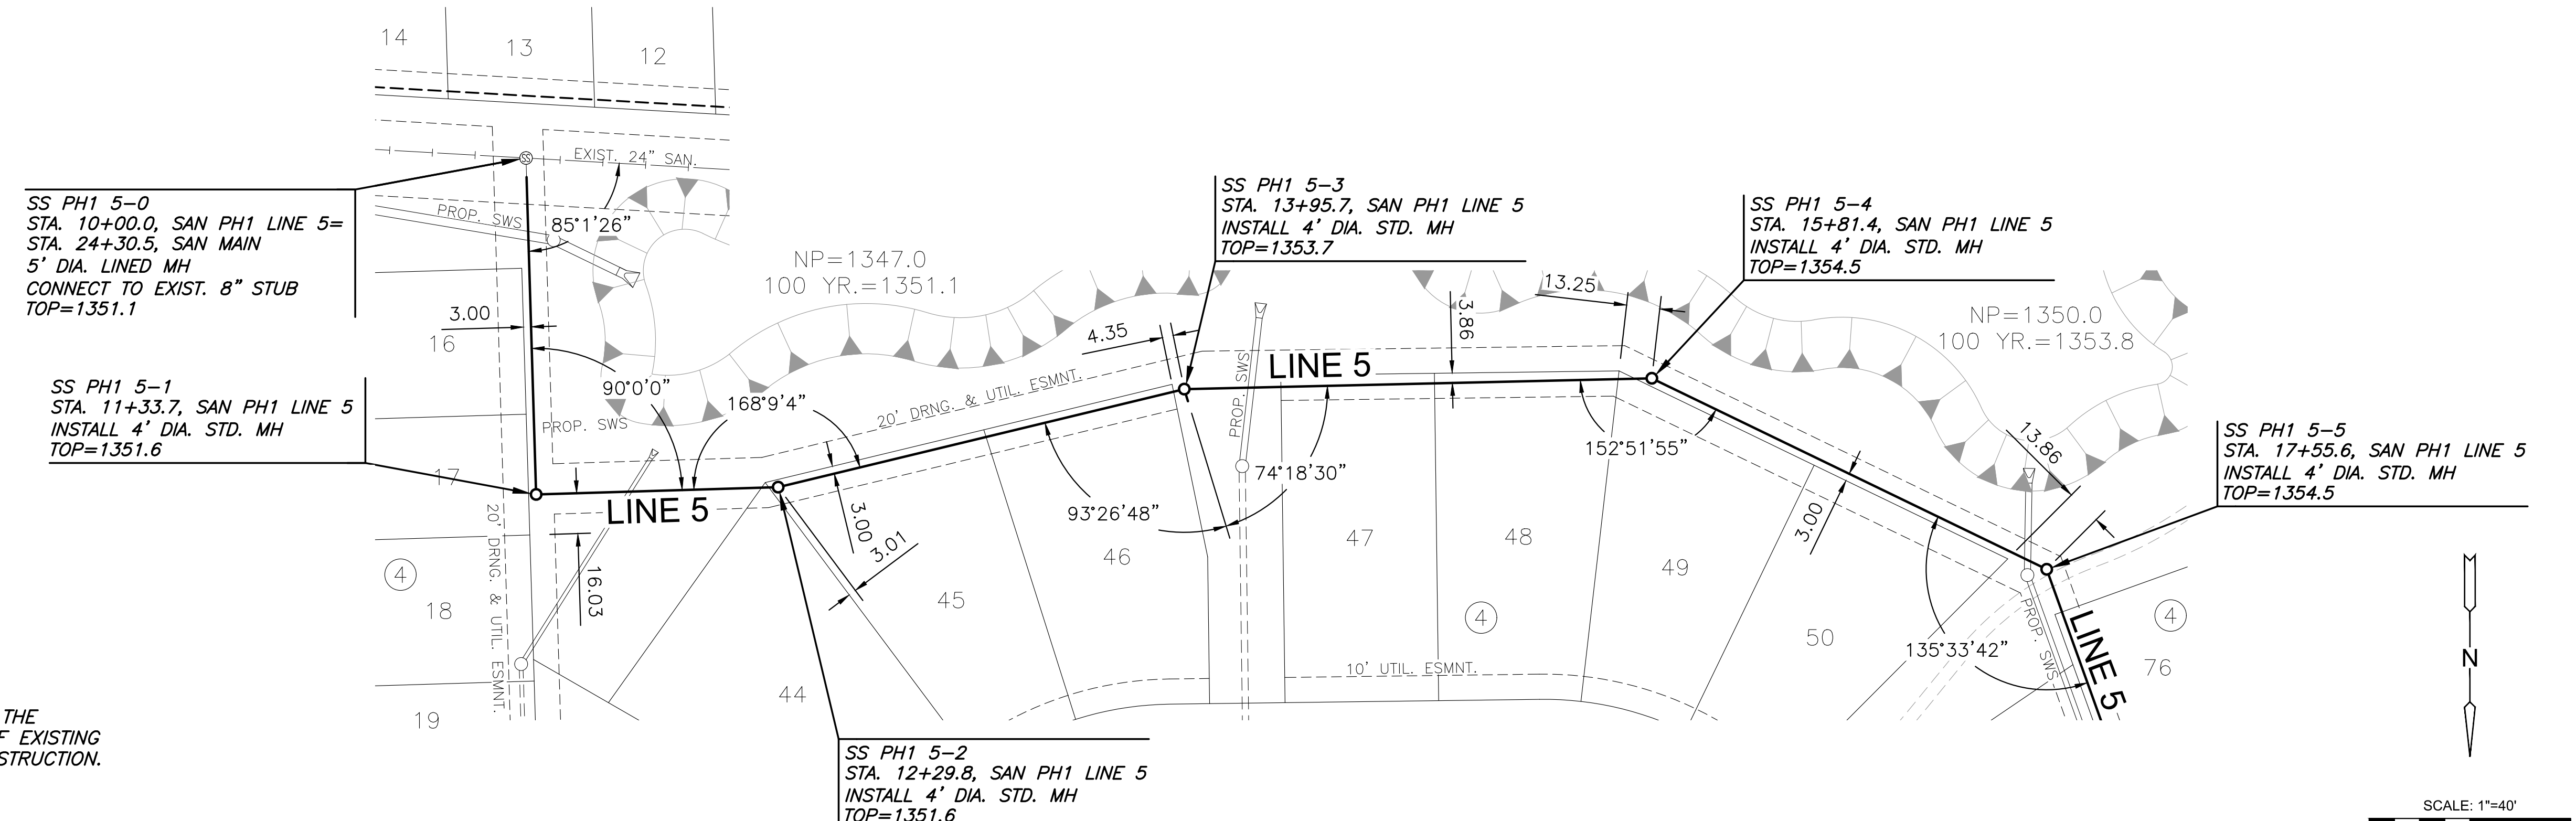

NOTE:
 CONTRACTOR TO VERIFY THE
 DEPTH AND LOCATION OF EXISTING
 UTILITIES PRIOR TO CONSTRUCTION.

PLAN SAN PH1 LINE 5
PROFILE SAN PH1 LINE 5

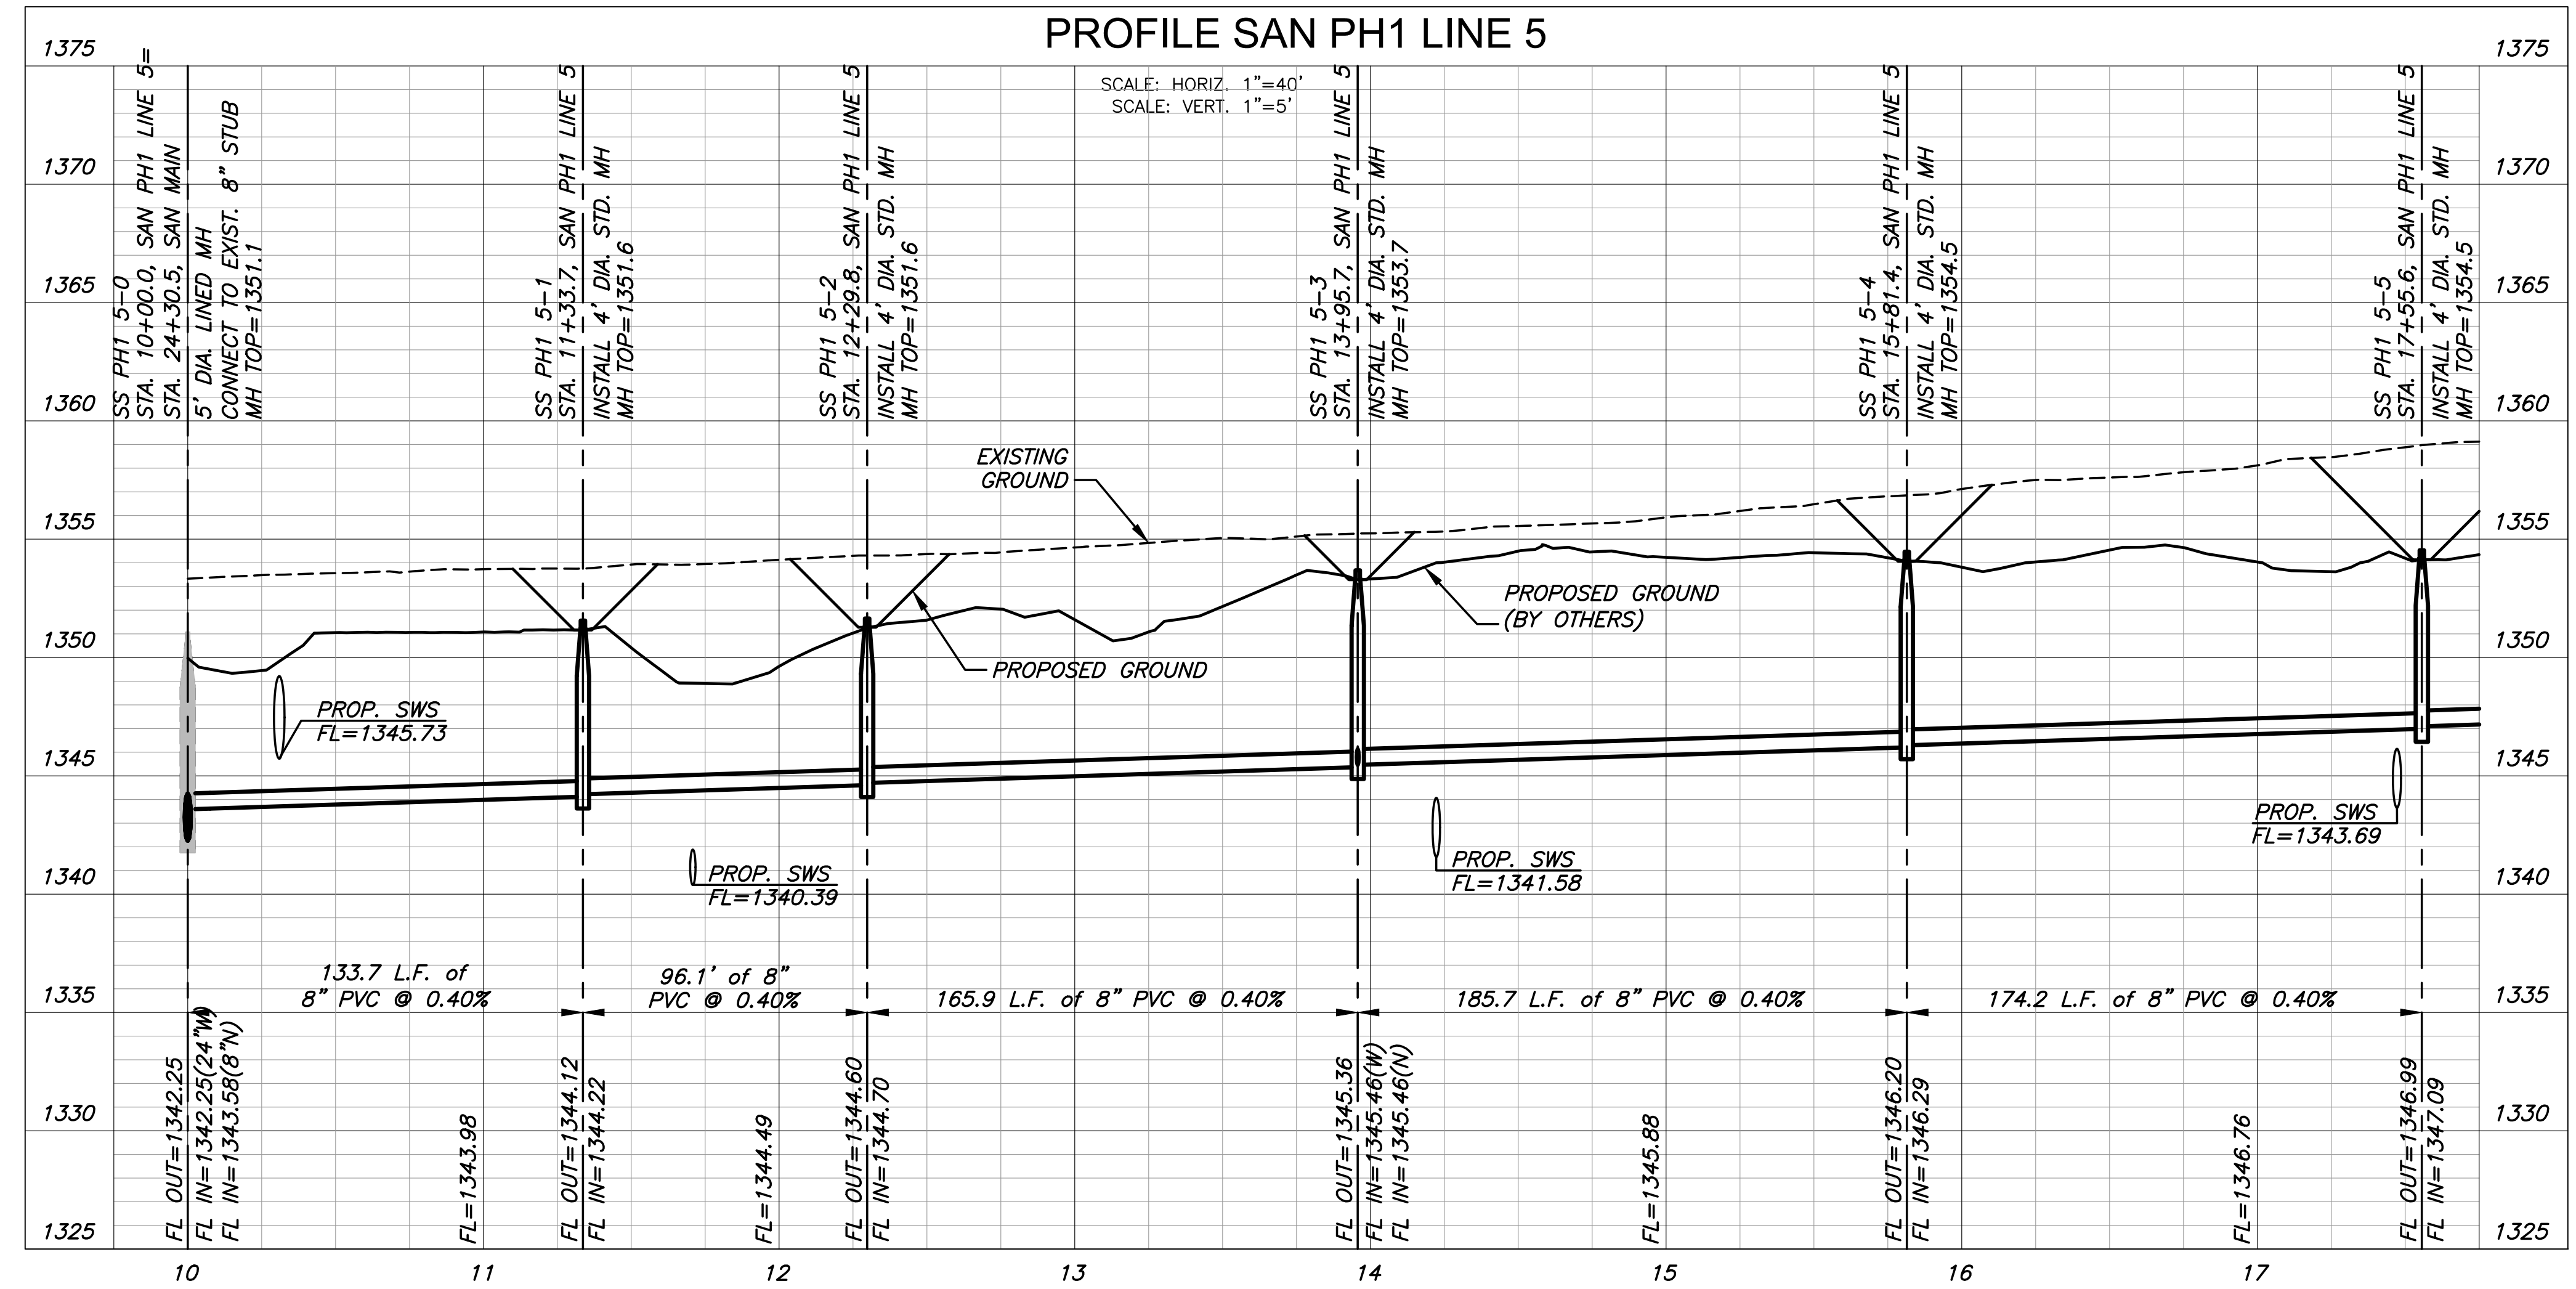

SANITARY SEWER PLANS FOR
COURTYARDS AT JACOBS FARM 2ND
 PHASE 1

SAN LINE 5	
PROJECT NO.	468-2025-014394
SCALE	1" = 40'
DRAWN	BWS
DESIGNED	DFL
CHECKED	SPE
NO.	REVISION
DATE	DATE
SHEET NO. C-105-S01	
05 OF 30	