



PLOTTED: Monday, August 18, 2025 @ 11:07AM

J:\PROJECTS\2025\20250110\2025_PERFECTION_JACOBS_COURTYARDS_155TH_AND_CENTRAL\00_2025R8_CAD\SH15505_CIVIL\SANSECON2\ADDITON\2025R8_05_C-106-S01.DWG

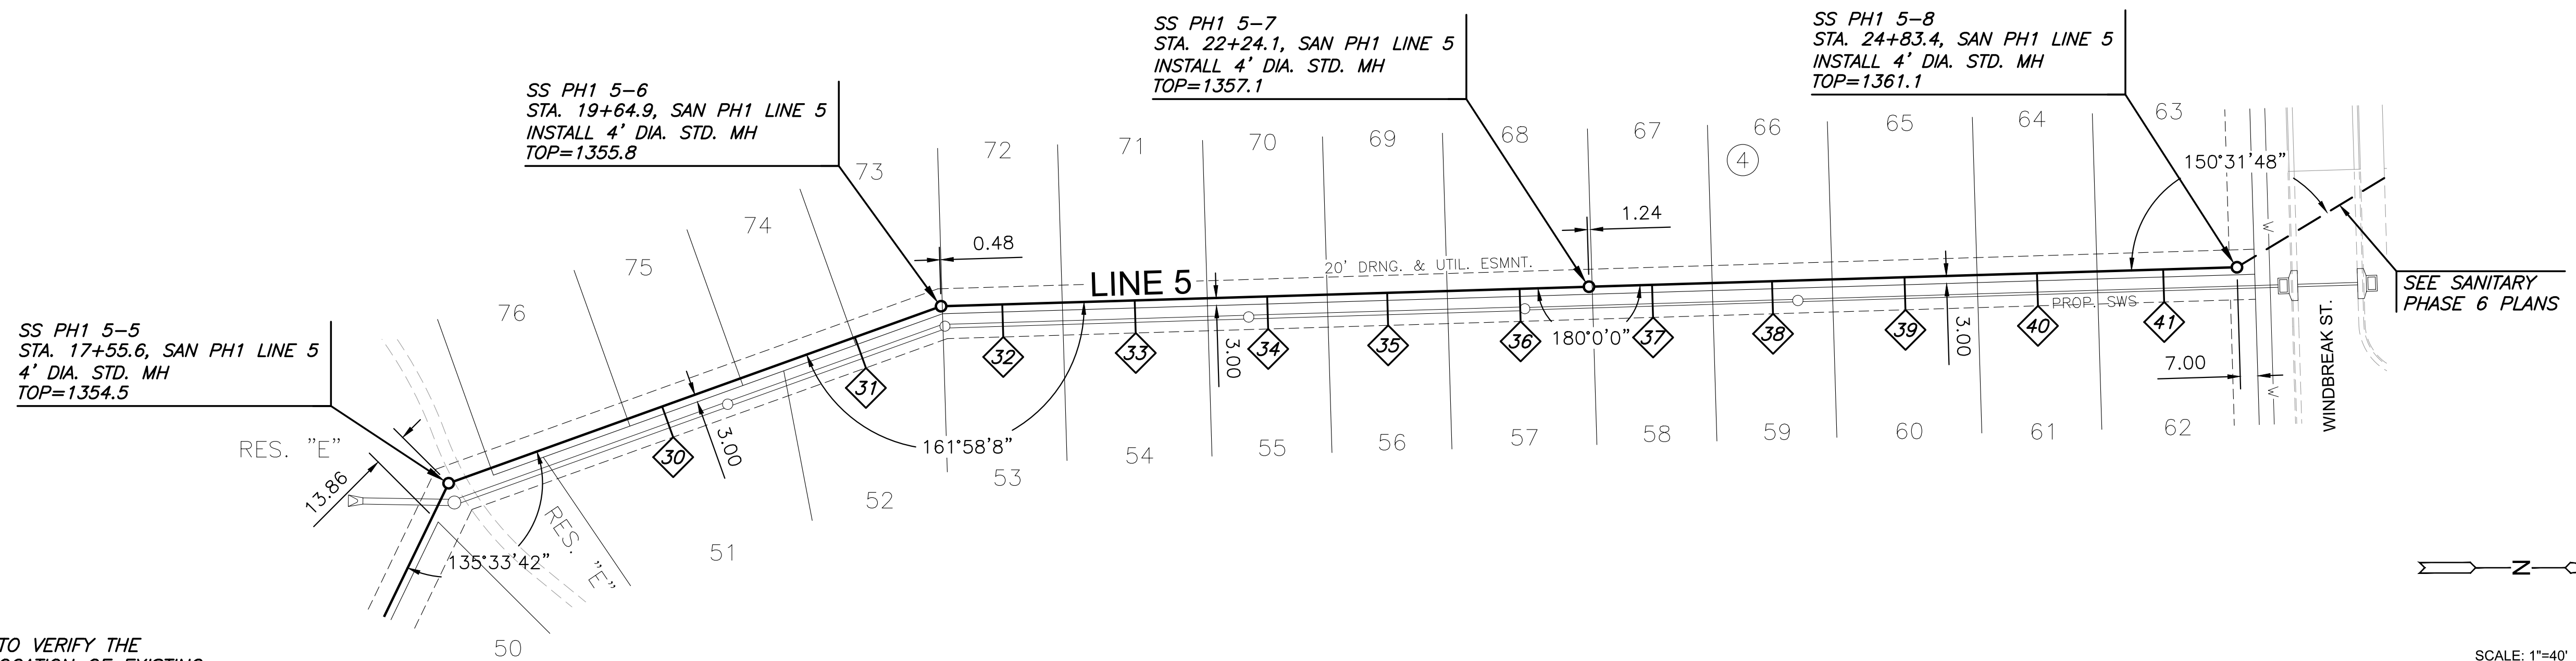

NOTE:
CONTRACTOR TO VERIFY THE DEPTH AND LOCATION OF EXISTING UTILITIES PRIOR TO CONSTRUCTION.

PLAN SAN PH1 LINE 5 (CONT.)
PROFILE SAN PH1 LINE 5 (CONT.)

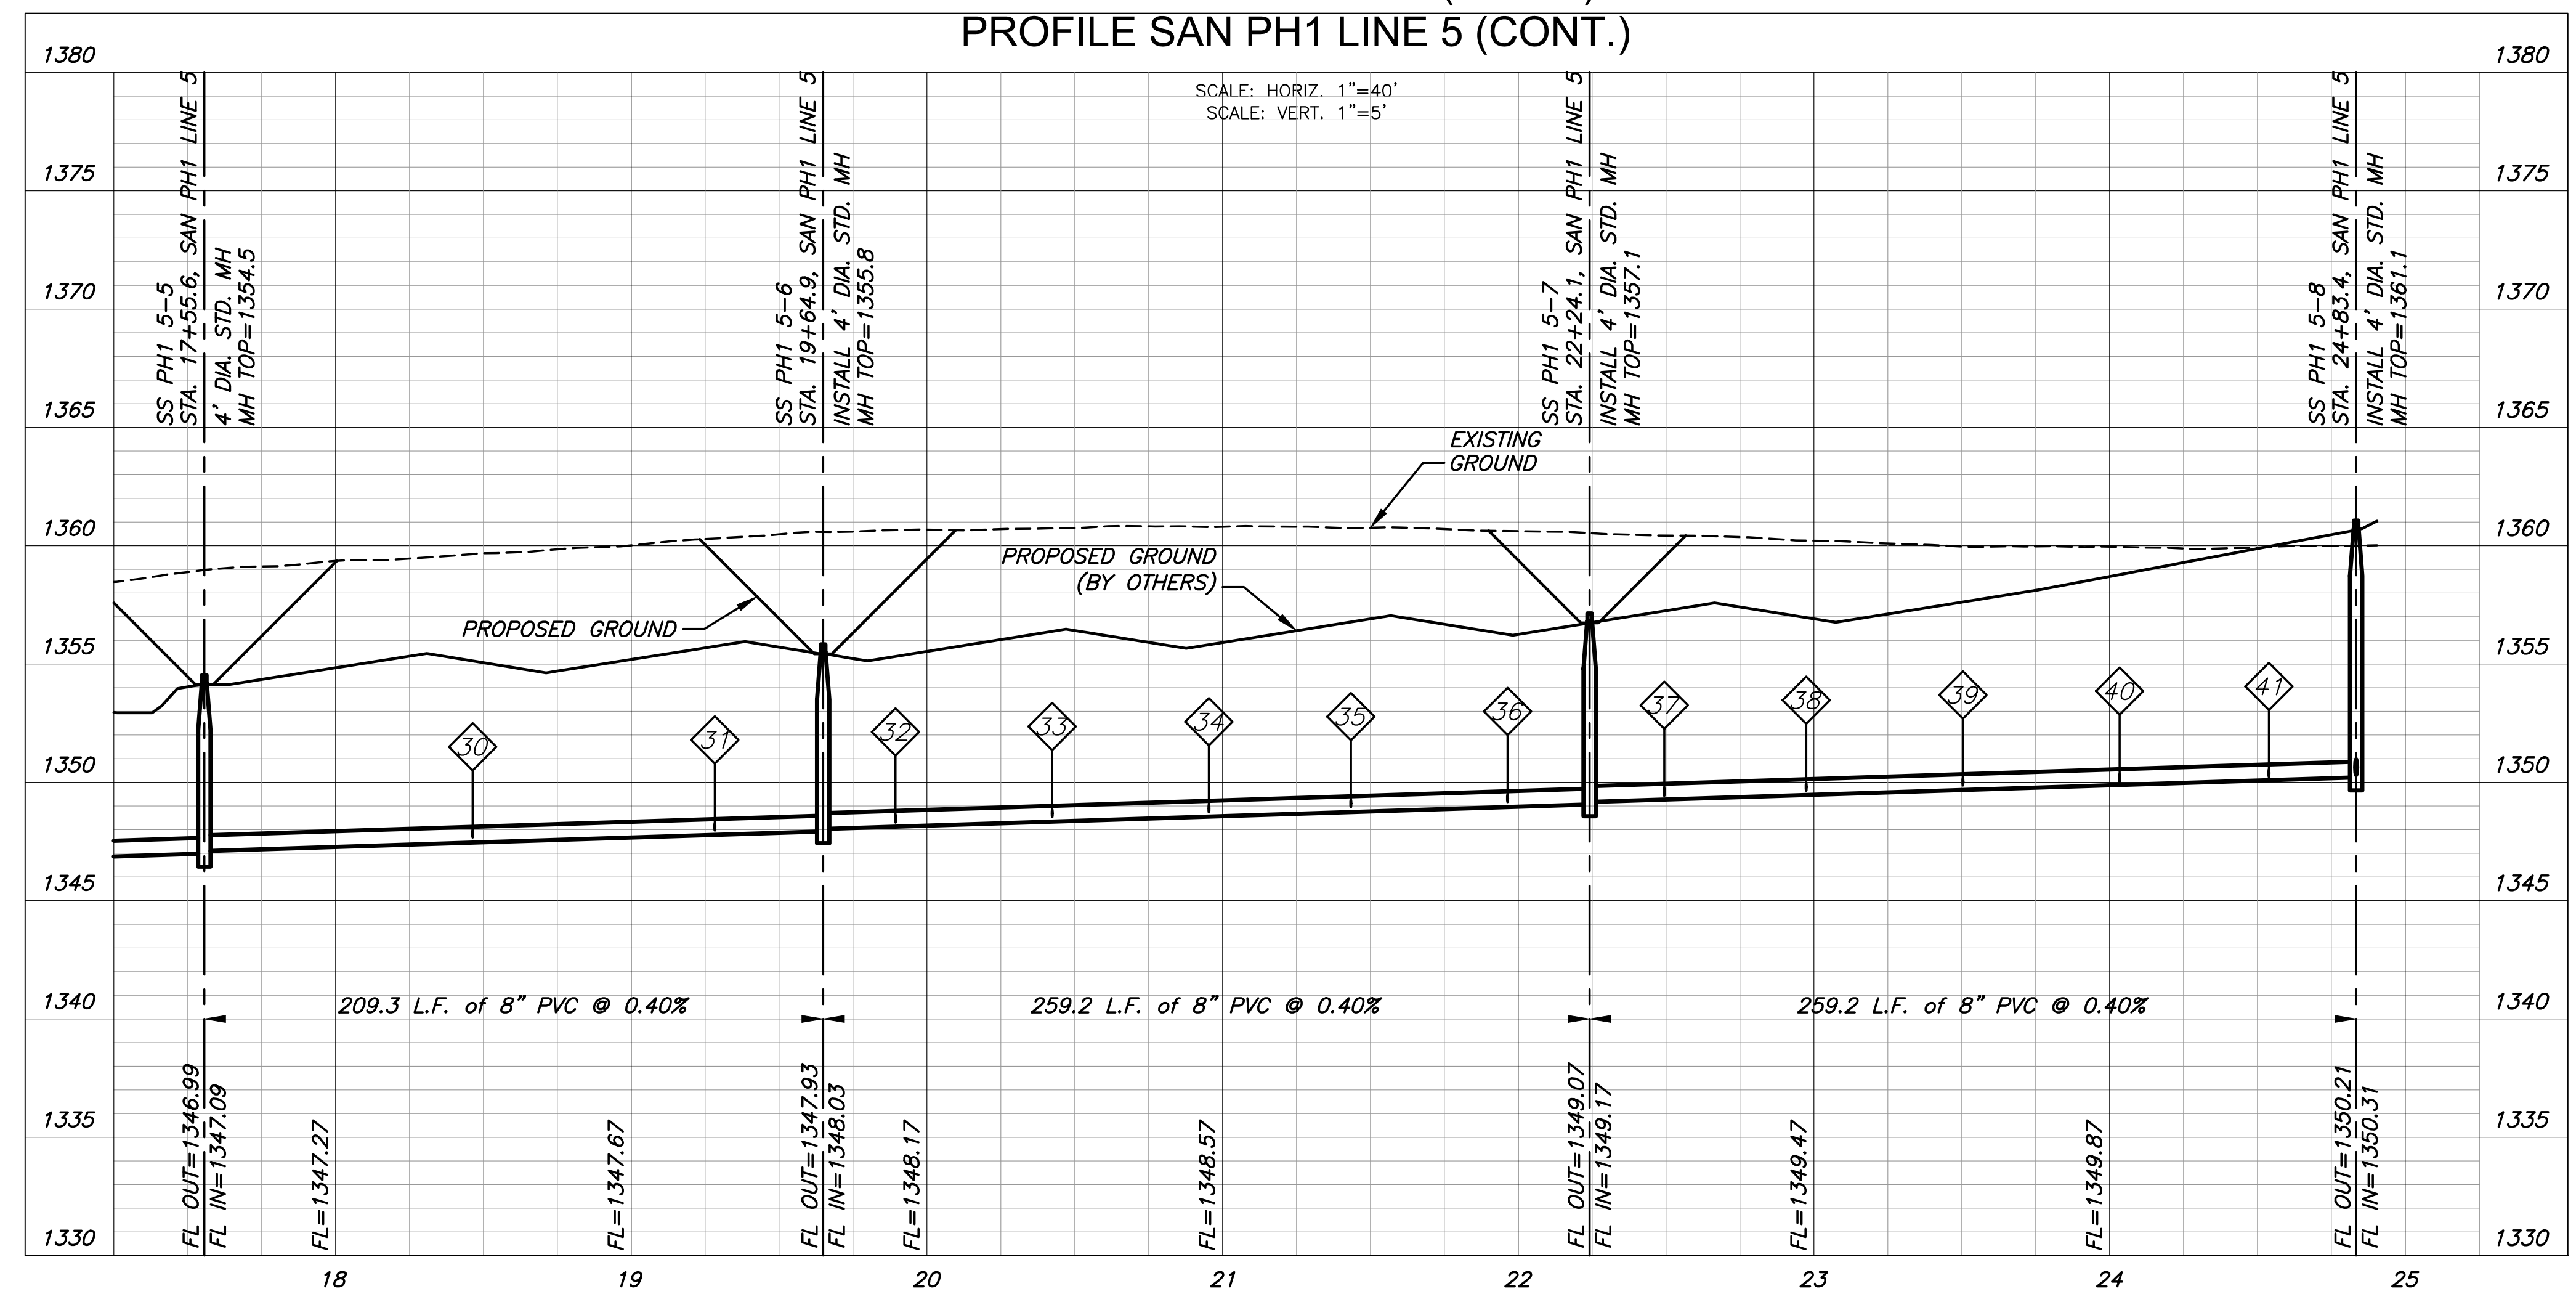

SANITARY SEWER PLANS FOR
COURTYARDS AT JACOBS FARM 2ND
PHASE 1

SAN LINE 5 (CONT.)		
PROJECT NO.	468-2025-014394	
SCALE	1" = 40'	
DRAWN	DESIGNED	CHECKED
BWS	DFL	SPE
NO.	REVISION	DATE
0	ISSUED FOR CONSTRUCTION	08/18/2025
SHEET NO. C-106-S01		
06 OF 30		

©2025 MKEC ENGINEERING, INC. ALL RIGHTS RESERVED. WWW.MKEC.COM. THESE DRAWINGS AND THEIR CONTENTS, INCLUDING, BUT NOT LIMITED TO, ALL CONCEPTS, DESIGNS, & DETAILS ARE THE EXCLUSIVE PROPERTY OF MKEC ENGINEERING, INC. (MKEC), AND MAY NOT BE USED OR REPRODUCED IN ANY WAY WITHOUT THE EXPRESS CONSENT OF MKEC.