


B.M. -117.76 S.E. corner porch of House # 519 S. Gordon.

Plan 16

VARY WITH 60'-0.4' FROM S+O TO END
-0.41%
400'

INTERSECTION TO DRAIN INTO DITCHES TO SOUTH


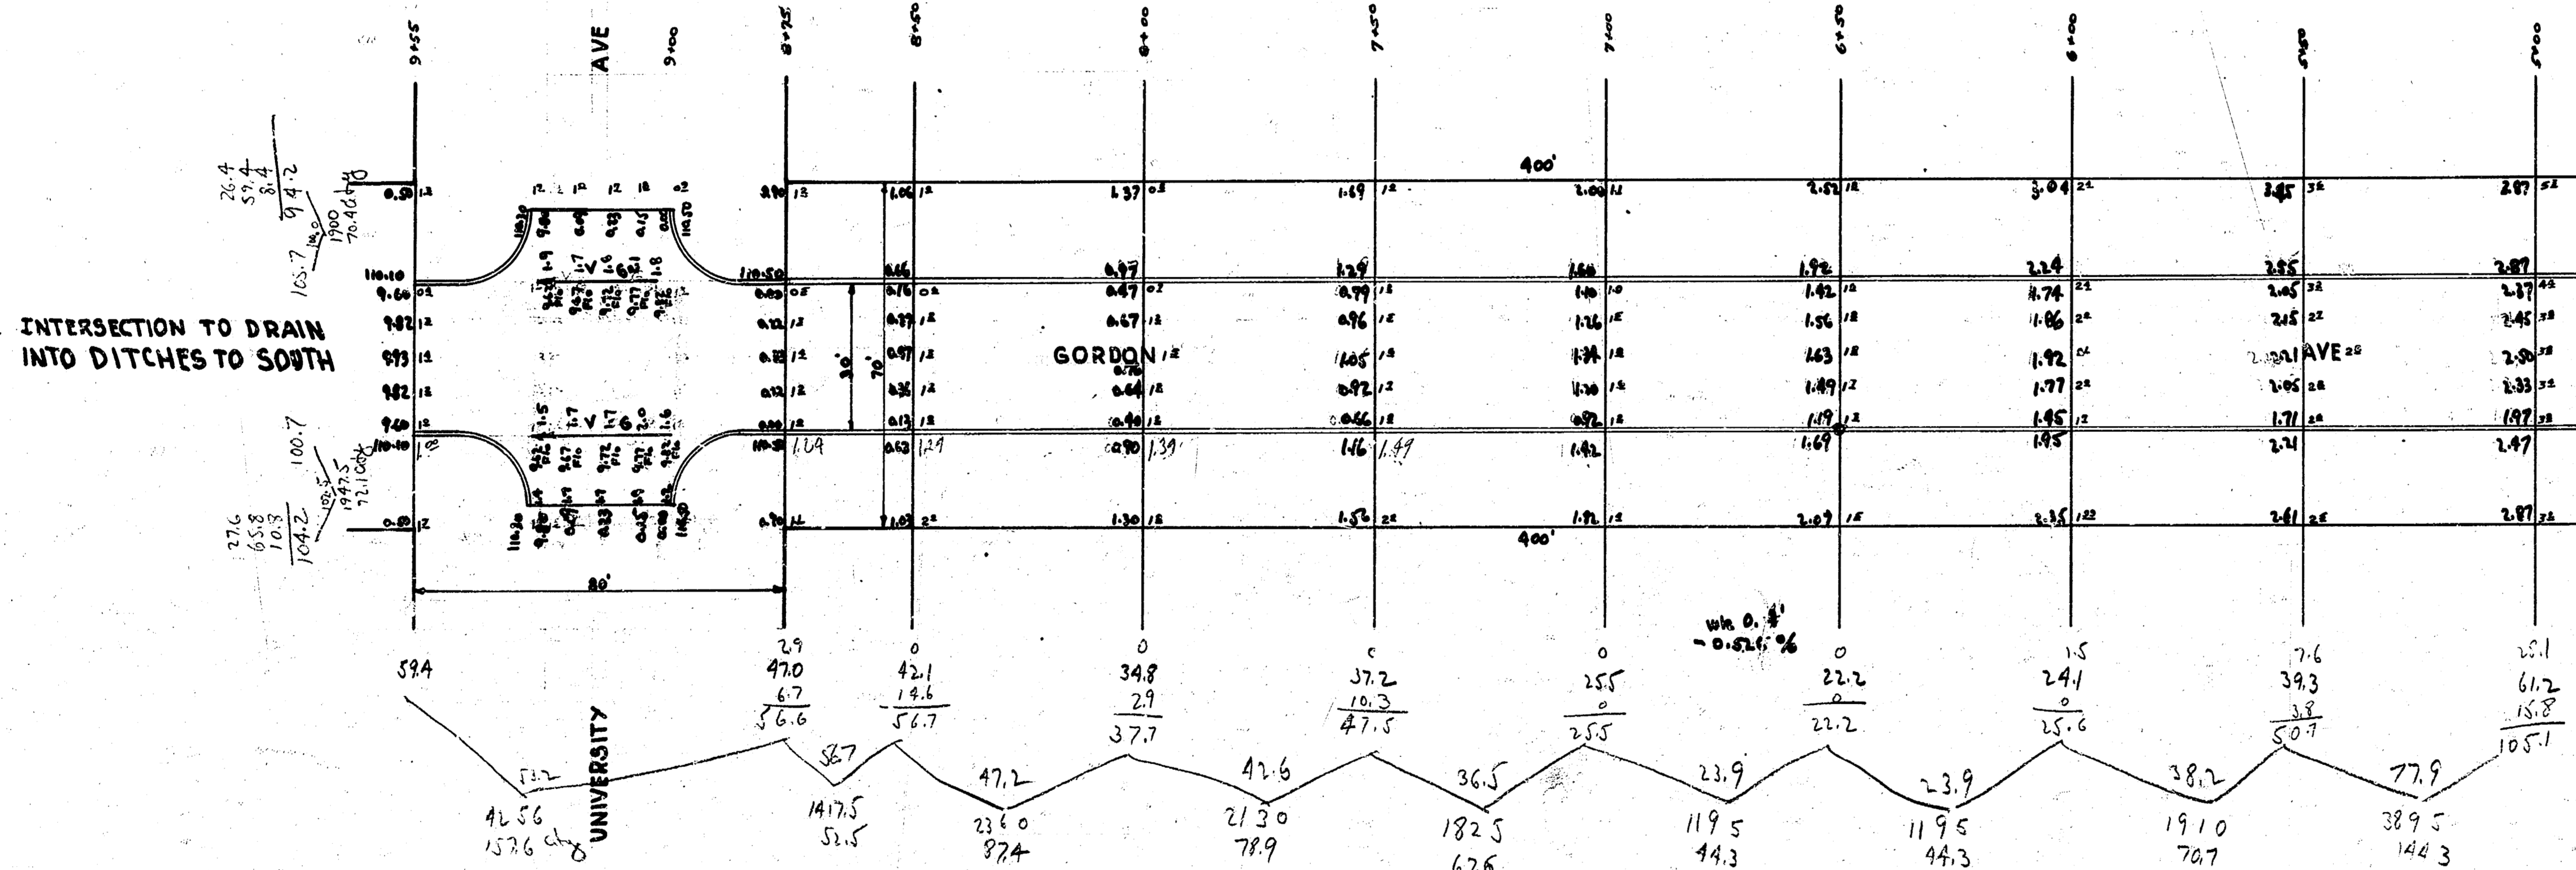


Prop	City
52.5	72.8
87.4	78.4
78.9	157.6
57.6	16.7
44.3	2.5
48.3	378.3
20.7	+10%
144.3	772.1
173.3	
195.4	
138.9	
125.4	
109.4	
98.4	
109.4	
164.6	
84.6	
77.6	
1755.0	
+10%	
1733.8	

Totals
Prop 1733.8
City 272.1

GORDON AVE
S.L. MAPLE TO S.L. UNIVERSITY
30' CONC. & CB.
CITY of WICHITA, KANSAS
L.K. WHITE CITY ENGINEER
MARCH 1947

3407/10/47

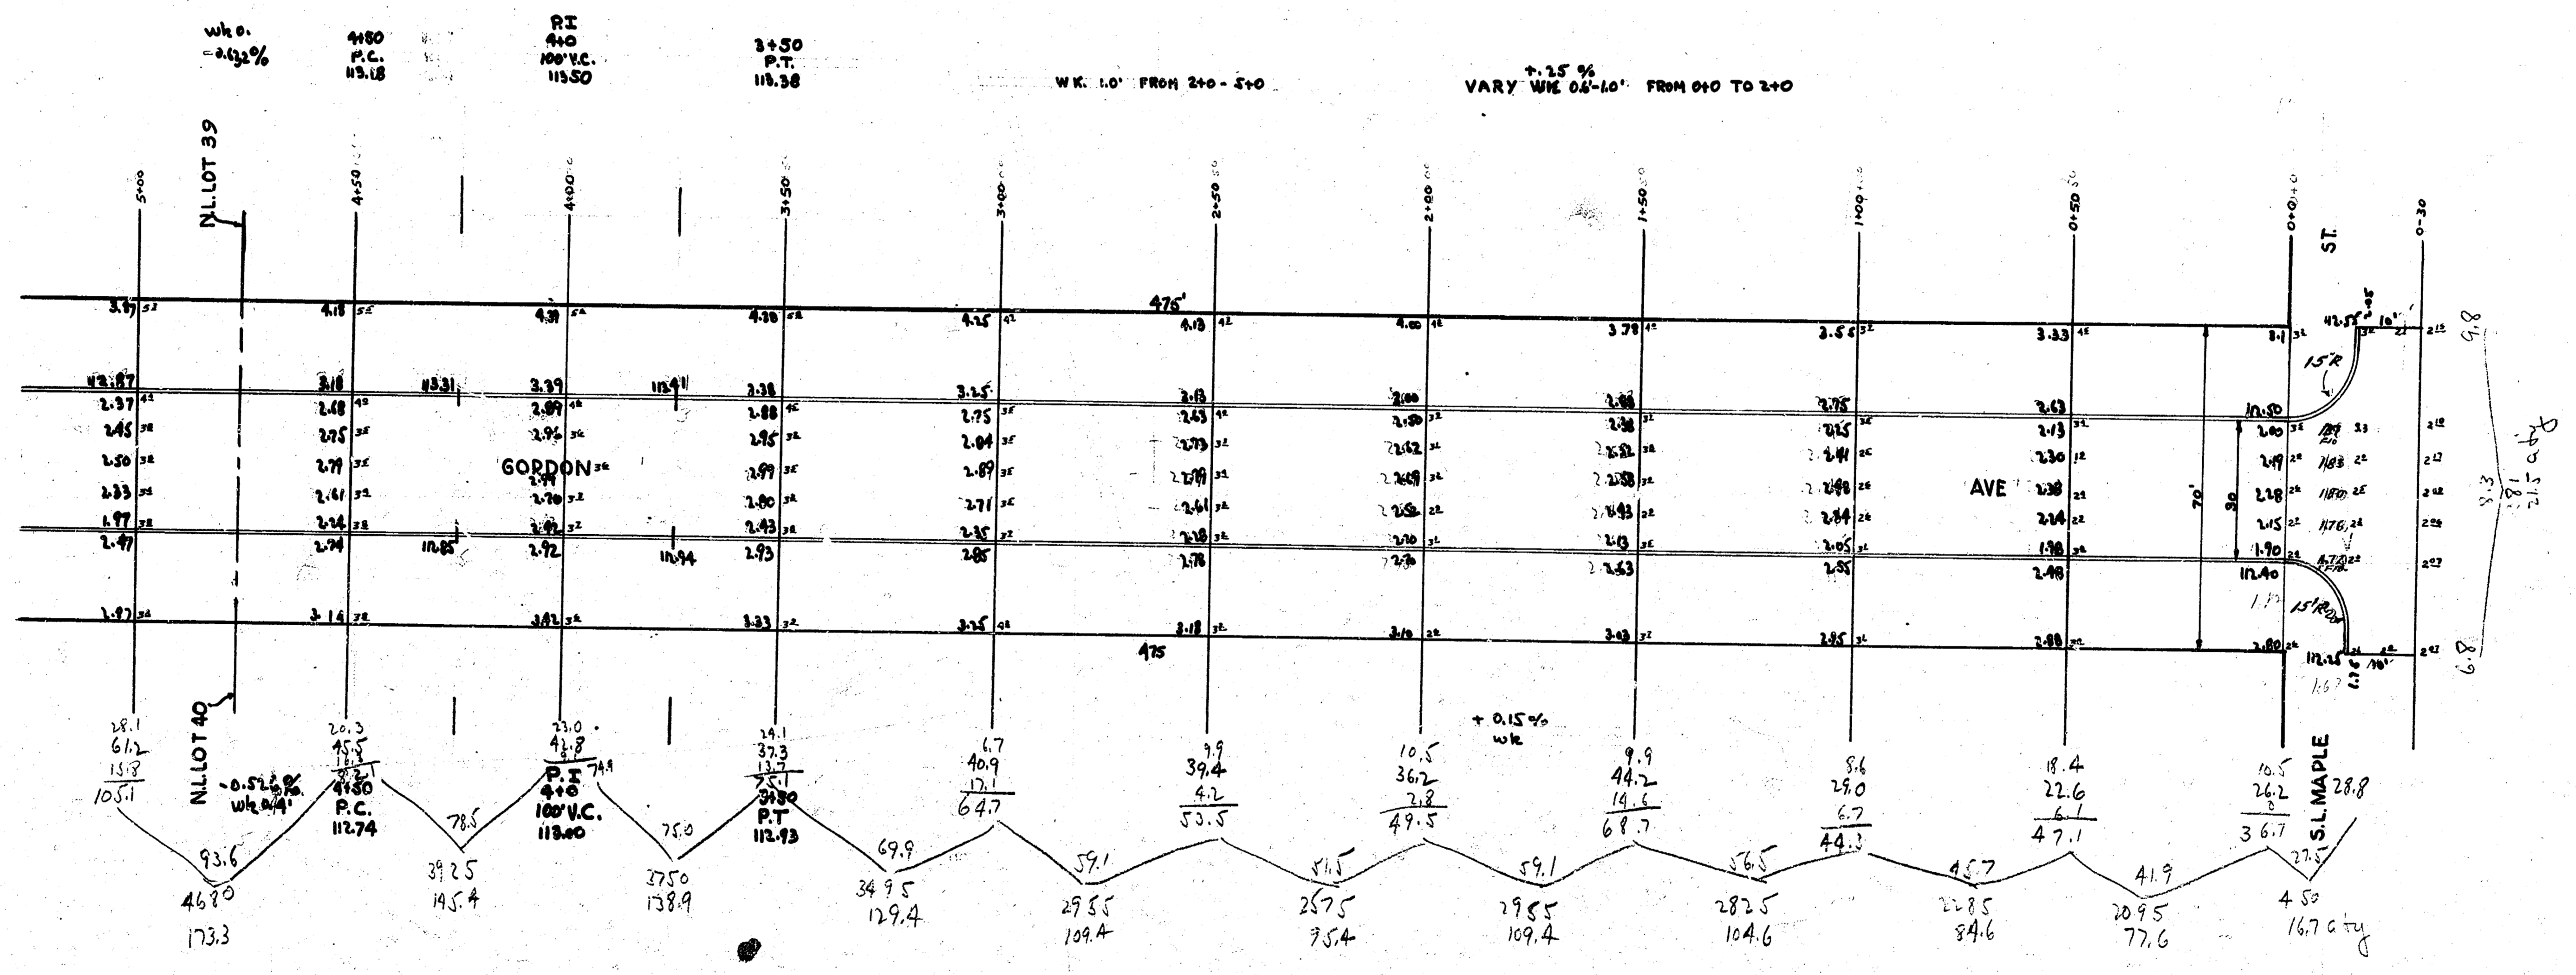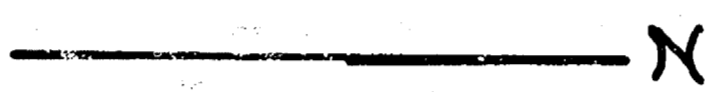

J. J. J.
433