


J:\PROJECTS\2022\20110298_PERFECTION_JACOBS_135TH AND CENTRAL\00_220298_CAD\SH1505_CIVIL\SANSECON2\ADDITION\20298_05_C-115-S01.DWG
 PLOTTED: Monday, August 18, 2025 @ 11:12AM
 ©2025 MKEC ENGINEERING, INC. ALL RIGHTS RESERVED WWW.MKEC.COM THESE DRAWINGS AND THEIR CONTENTS, INCLUDING, BUT NOT LIMITED TO, ALL CONCEPTS, DESIGNS, & DETAILS ARE THE EXCLUSIVE PROPERTY OF MKEC ENGINEERING, INC. (MKEC), AND MAY NOT BE USED OR REPRODUCED IN ANY WAY WITHOUT THE EXPRESS CONSENT OF MKEC.

SEWER SERVICE RISER TABLE					FOR INFORMATION ONLY		
NO.	TYPE	LOCATION			STATION	APPROXIMATE LENGTH	
		LOT NO.	BLOCK NO.	LINE NO.		VERTICAL (FT)	HORIZONTAL (FT)
1	4" TEE	1	2	2	13+02/LT.	9'	20'
2	4" TEE	2	2	2	13+07/LT	9'	20'
3	4" TEE	3	2	2	14+10/LT	9'	20'
4	4" TEE	4	2	2	14+15/LT	9'	20'
5	4" TEE	12	3	4	10+64/RT	10'	24'
6	4" TEE	11	3	4	10+67/RT	10'	24'
7	4" TEE	5	2	4	10+74/LT	10'	10'
8	4" TEE	6	2	4	10+76/LT	10'	10'
9	4" TEE	10	3	4	11+60/RT	10'	22'
10	4" TEE	9	3	4	11+63/RT	10'	22'
11	4" TEE	7	2	4	11+82/LT	10'	13'
12	4" TEE	8	2	4	11+84/LT	10'	13'
13	4" TEE	8	3	4	12+53/RT	10'	17'
14	4" TEE	7	3	4	12+55/RT	10'	17'
15	4" TEE	9	2	4	13+04/LT	10'	17'
16	4" TEE	10	2	4	13+07/LT	10'	17'
17	4" TEE	6	3	4	13+47/RT	10'	19'
18	4" TEE	5	3	4	13+49/RT	10'	19'
19	4" TEE	11	2	4	14+12/LT	11'	14'
20	4" TEE	12	2	4	14+15/LT	11'	14'
21	4" TEE	4	3	4	14+43/RT	11'	20'
22	4" TEE	3	3	4	14+45/RT	11'	20'
23	4" TEE	13	2	4	15+21/LT	11'	15'
24	4" TEE	14	2	4	15+23/LT	11'	15'
25	4" TEE	2	3	4	15+39/RT	11'	18'
26	4" TEE	1	3	4	15+41/RT	11'	18'
27	4" TEE	15	2	4	16+05/LT	10'	25'
28	4" TEE	16	2	4	16+07/LT	10'	25'
29	4" TEE	17	2	4	16+47/LT	10'	17'
30	4" TEE	51	4	5	18+41/RT	7'	13'
31	4" TEE	52	4	5	19+22/RT	7'	13'
32	4" TEE	53	4	5	19+84/RT	7'	13'
33	4" TEE	54	4	5	20+37/RT	7'	13'
34	4" TEE	55	4	5	20+90/RT	7'	13'
35	4" TEE	56	4	5	21+38/RT	7'	13'
36	4" TEE	57	4	5	21+91/RT	7'	13'
37	4" TEE	58	4	5	22+44/RT	7'	13'
38	4" TEE	59	4	5	22+92/RT	7'	13'
39	4" TEE	60	4	5	23+45/RT	7'	13'
40	4" TEE	61	4	5	23+98/RT	8'	13'
41	4" TEE	62	4	5	24+48/RT	8'	13'
42	4" TEE	104	6	8	10+55/LT	13'	12'
43	4" TEE	103	6	8	11+17/LT	12'	19'
44	4" TEE	102	6	8	11+75/LT	13'	13'
45	4" TEE	101	6	8	12+45/LT	13'	8'
46	4" TEE	100	6	8	13+35/LT	12'	10'
47	4" TEE	13	8	10	11+03/RT	7'	13'
48	4" TEE	12	8	10	11+56/RT	7'	13'
49	4" TEE	11	8	10	12+09/RT	7'	13'
50	4" TEE	10	8	10	12+62/RT	7'	13'
51	4" TEE	9	8	10	13+15/RT	7'	13'
52	4" TEE	8	8	10	13+68/RT	7'	13'
53	4" TEE	7	8	10	14+25/RT	7'	13'
54	4" TEE	6	8	10	14+90/RT	7'	13'
55	4" TEE	5	8	10	15+53/RT	7'	13'
56	4" TEE	4	8	10	16+09/RT	7'	13'
57	4" TEE	3	8	10	16+62/RT	7'	13'
58	4" TEE	2	8	10	17+15/RT	7'	13'
59	4" TEE	1	8	10	17+61/RT	7'	13'
60	4" TEE	1	7	6	11+40/RT.	12'	5'
61	4" TEE	2	7	6	12+22/RT	13'	5'
62	4" TEE	3	7	6	12+80/RT	12'	5'
63	4" TEE	4	7	6	13+38/RT	12'	5'
64	4" TEE	5	7	6	13+96/RT	12'	5'
65	4" TEE	6	7	6	14+56/RT	11'	5'
66	4" TEE	7	7	6	15+36/RT	12'	5'
67	4" TEE	8	7	6	16+11/RT	11'	5'
68	4" TEE	9	7	6	16+75/RT	11'	5'
69	4" TEE	10	7	6	17+38/RT	11'	5'
70	4" TEE	11	7	6	17+98/RT	10'	5'
71	4" TEE	12	7	6	18+57/RT	10'	5'
72	4" TEE	13	7	6	19+69/RT	12'	5'
73	4" TEE	56	6	6	21+66/RT	12'	5'
74	4" MH CONNECTION	N/A	N/A	13	10+17/LT	12'	5'
75	4" MH CONNECTION	99	6	8	13+89/LT	12'	10'

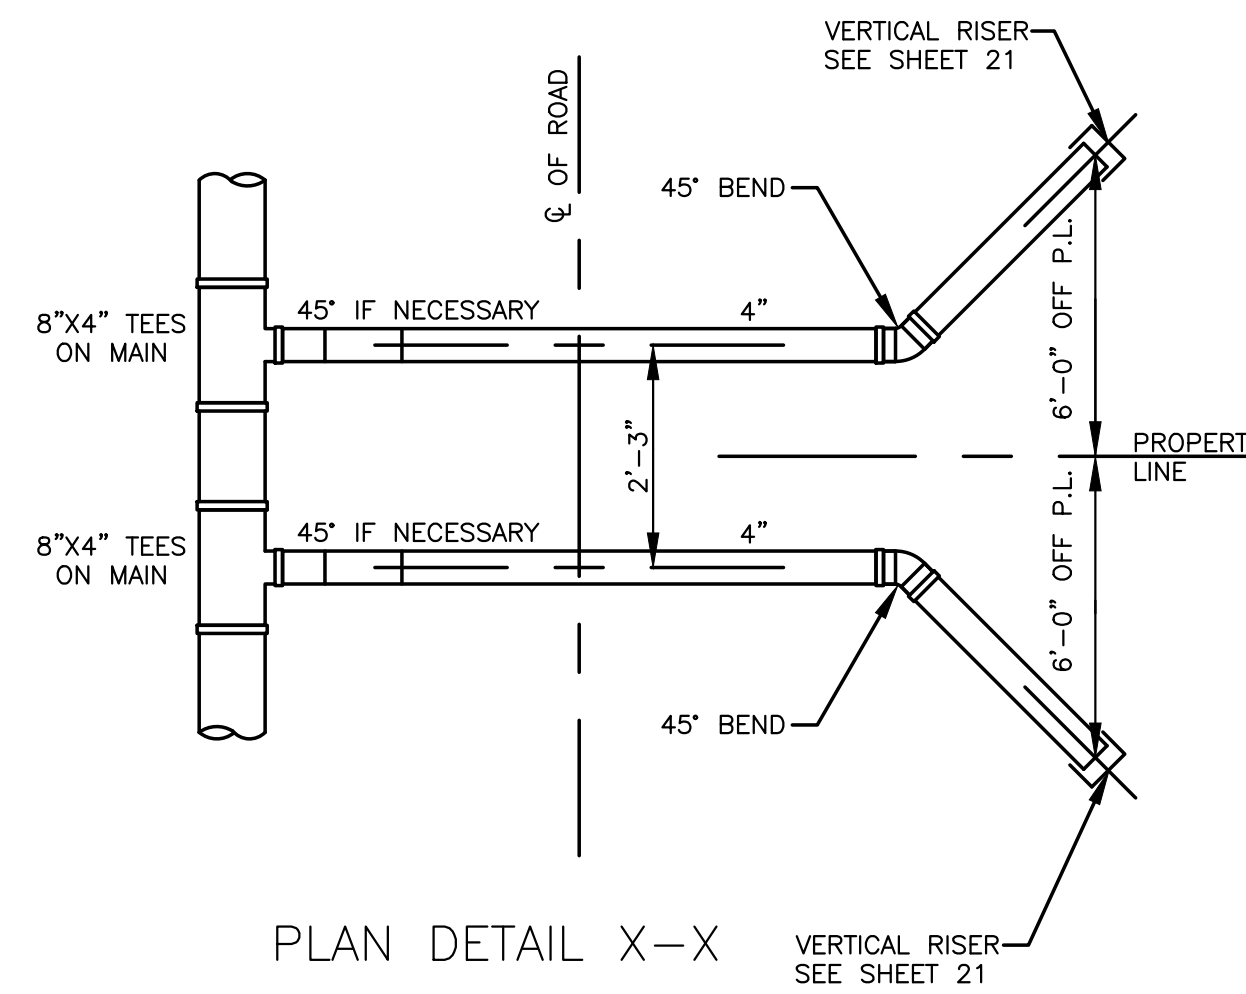

NOTE:
 IT SHALL BE THE CONTRACTORS
 OPTION TO PROVIDE A STANDARD CITY
 RISER IN LIEU OF ADDITIONAL 45°
 BEND AS SHOWN. THE VERTICAL RISER
 LOCATION MUST REMAIN AS DESIGNED.



SANITARY SEWER PLANS FOR
COURTYARDS AT JACOBS FARM 2ND
 PHASE 1

SERVICE TABLE		
PROJECT NO.	468-2025-014394	
SCALE	N/A	
DRAWN	DESIGNED	CHECKED
BWS	DFL	SPE
ISSUED FOR CONSTRUCTION	08/18/2025	
NO.	REVISION	DATE
SHEET NO. C-115-S01 15 OF 30		