
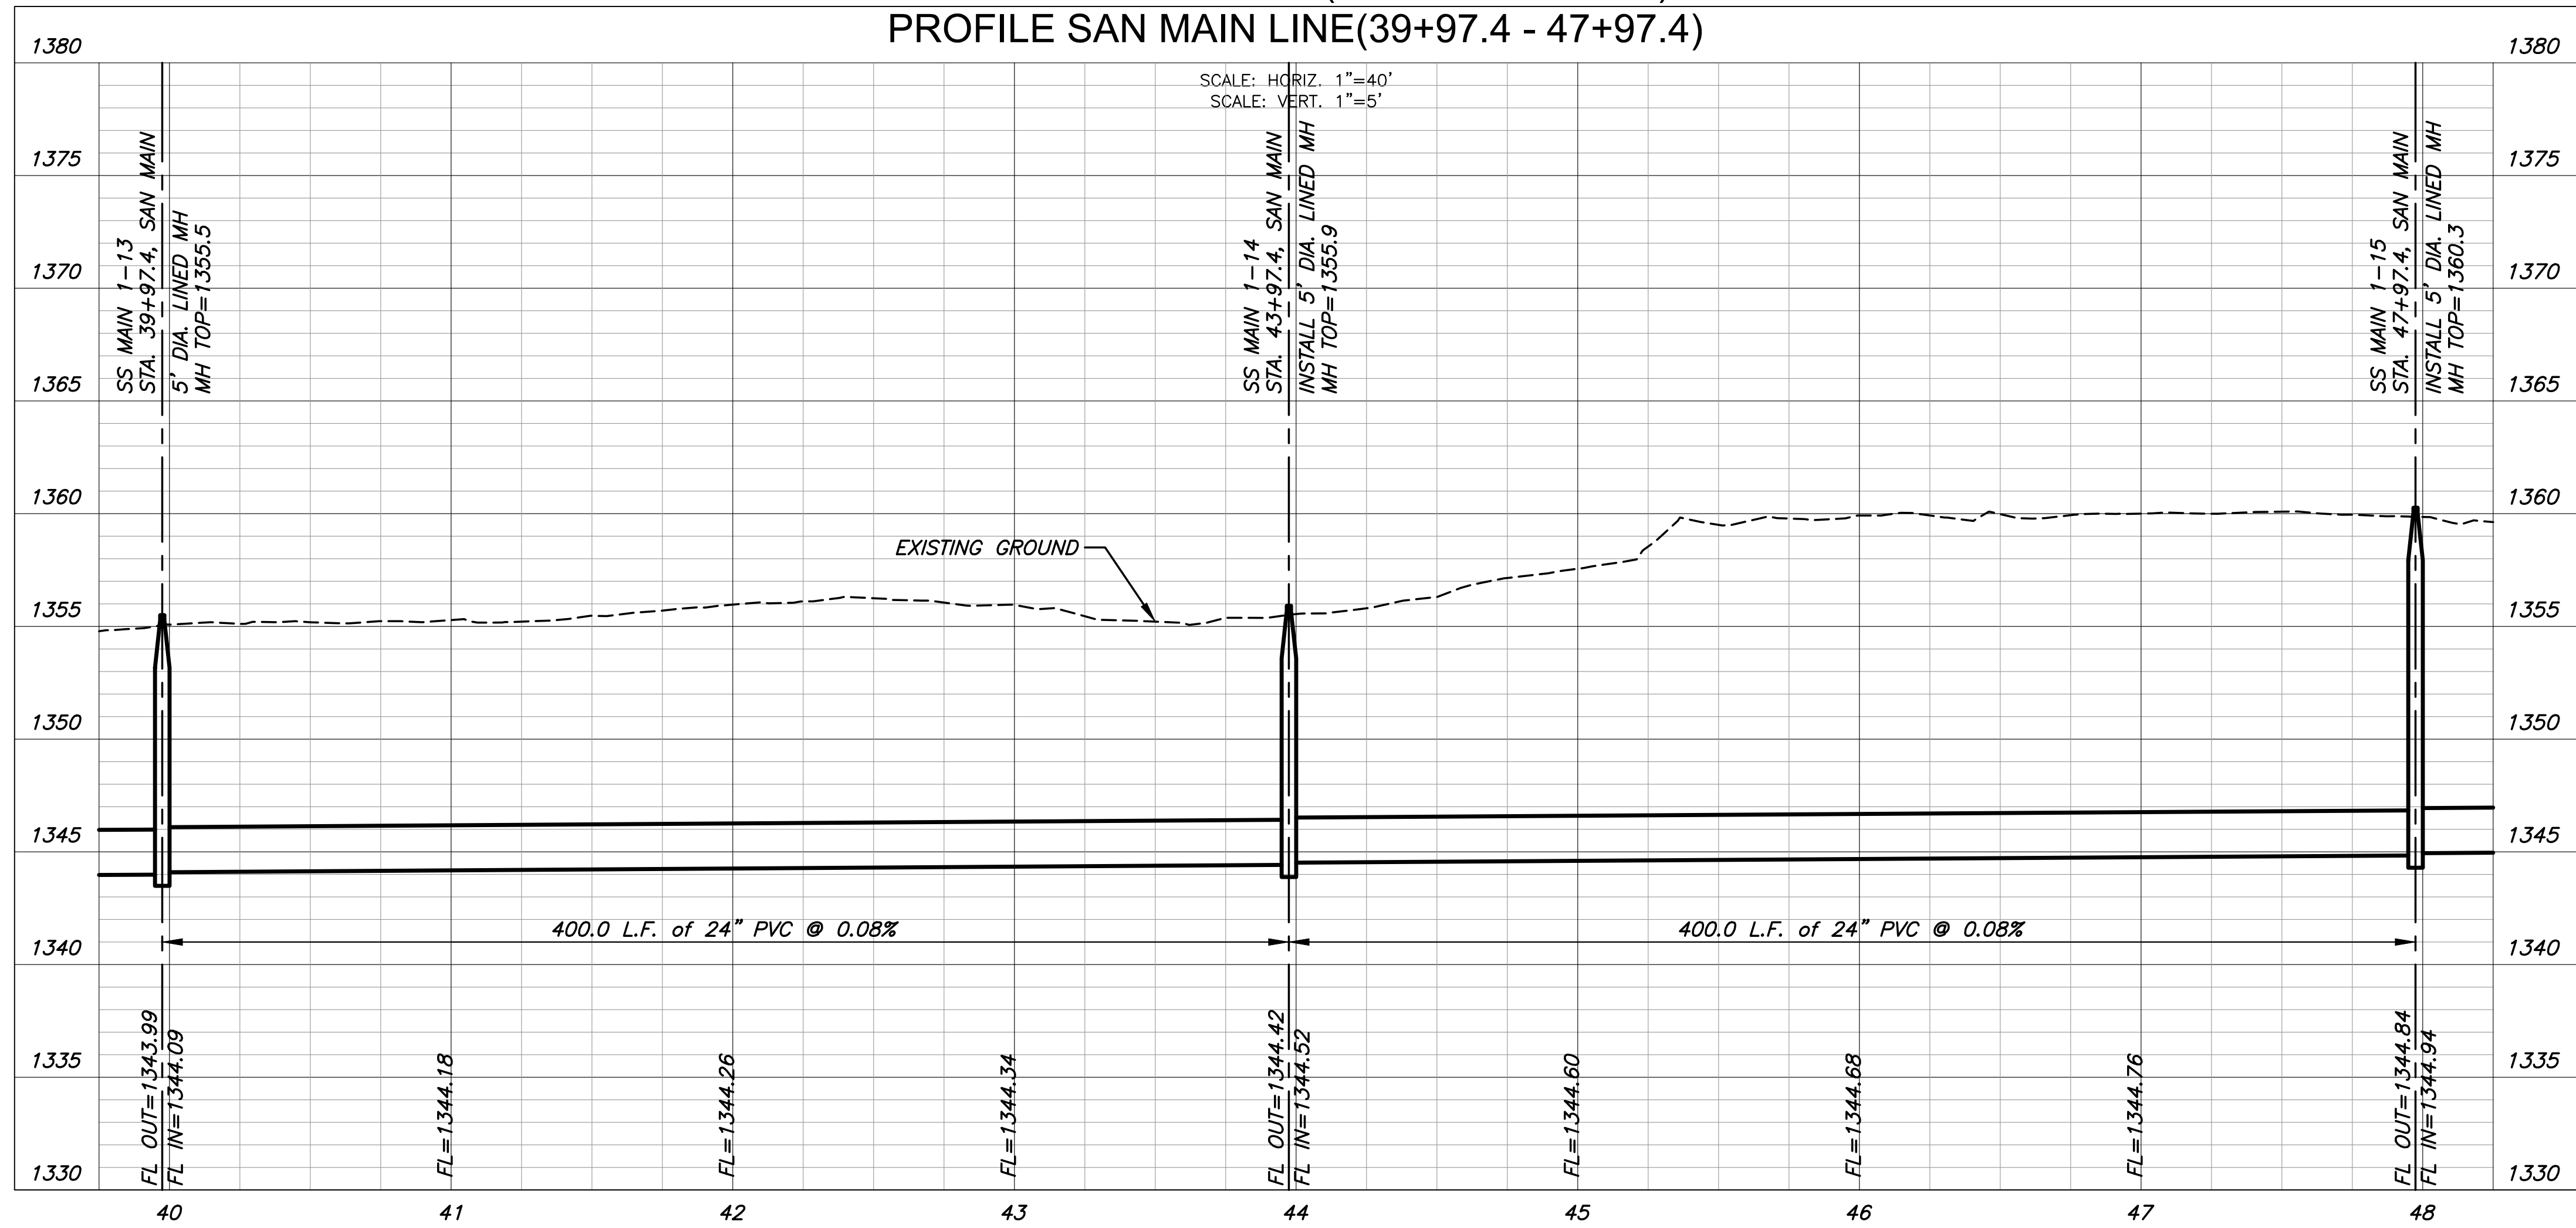


J:\PROJECTS\2025\2025-01-10\2025_PERFECTION_JACOBS\155TH AND CENTRAL\00_2025\CADD\2025\CIVIL\SANITARY\2025_05_C-107-CIP.DWG
 ©2025 MKEC ENGINEERING, INC. ALL RIGHTS RESERVED WWW.MKEC.COM THESE DRAWINGS AND THEIR CONTENTS, INCLUDING, BUT NOT LIMITED TO, ALL CONCEPTS, DESIGNS, & DETAILS ARE THE EXCLUSIVE PROPERTY OF MKEC ENGINEERING, INC. (MKEC), AND MAY NOT BE USED OR REPRODUCED IN ANY WAY WITHOUT THE EXPRESS CONSENT OF MKEC.

NOTE:
 CONTRACTOR TO VERIFY THE
 DEPTH AND LOCATION OF EXISTING
 UTILITIES PRIOR TO CONSTRUCTION.

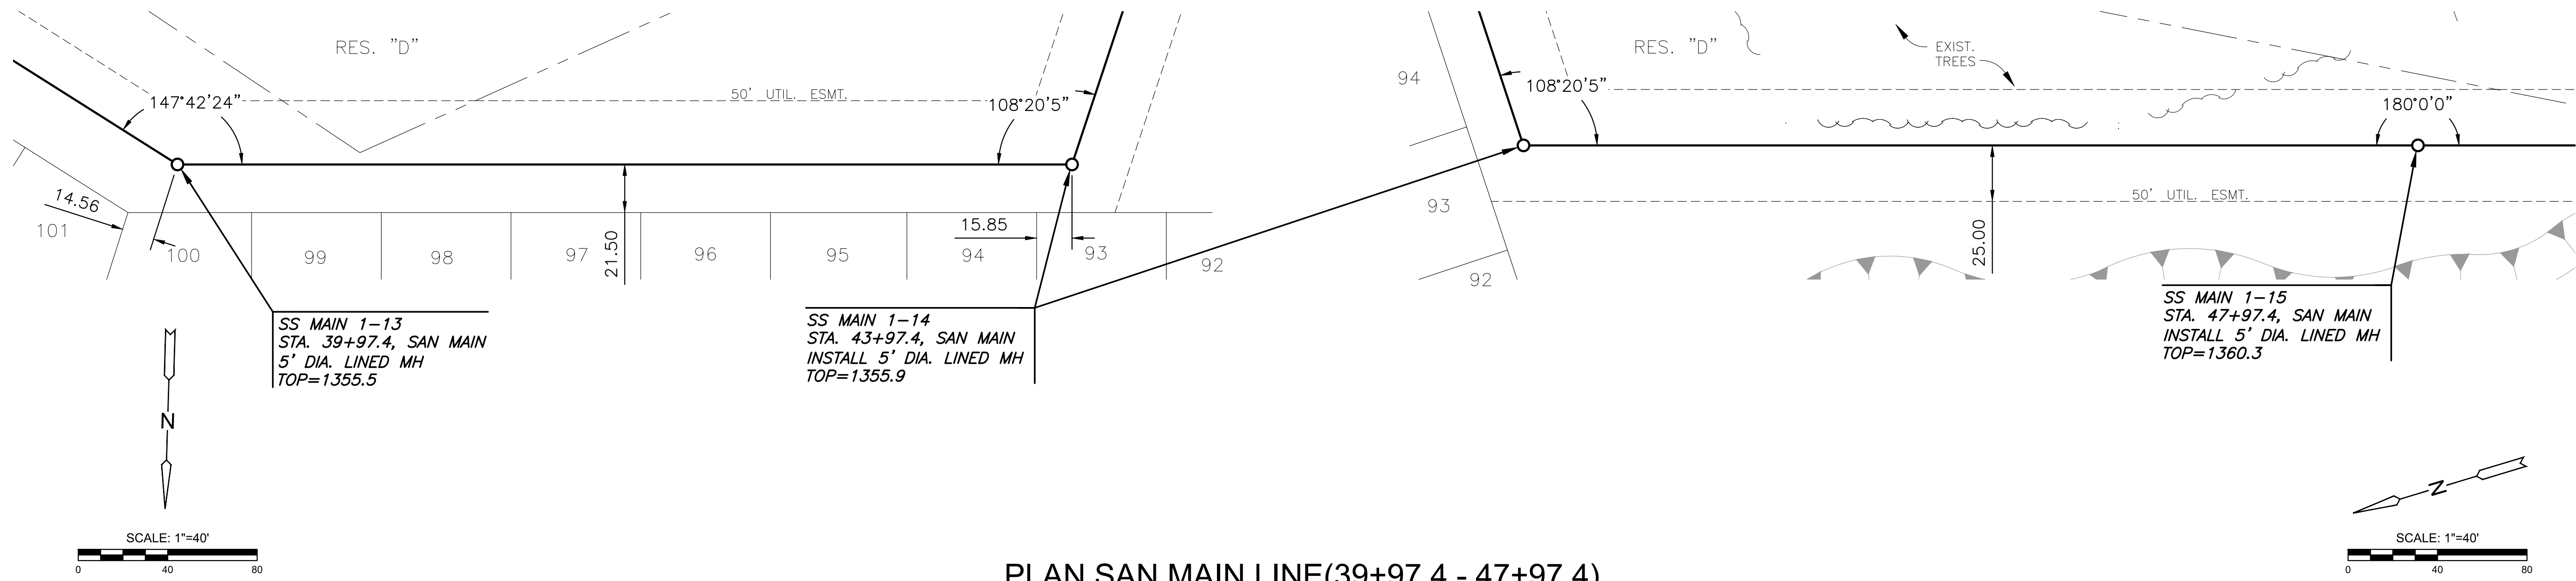

COURTYARDS AT JACOB'S FARM 2ND ADDITION
 WICHITA, KANSAS
 SANITARY SEWER MAIN

SAN LINE MAIN 39+97.4 - 47+97.4	
PROJECT NO.	468-2025-017794
SCALE	1" = 40'
DRAWN	DESIGNED
JWC	DFL
CHECKED	SPE
NO.	REVISION
0	ISSUED FOR CONSTRUCTION
	DATE
	08/18/2025
SHEET NO. C-107-CIP 07 OF 22	