


J:\PROJECTS\2023\201010431_COW_WDC BRIDGE REPLACEMENT AT 15TH STREET\00 230431 CAD\SHITS\05 CIVIL\PAV230431_XSECTIONS.DWG
PLOTED: Friday, August 01, 2025 @ 02:54PM

STATE	PROJECT NO.	YEAR	SHEET NO.	TOTAL SHEETS
KANSAS	472-2023-085864	2025	98	114

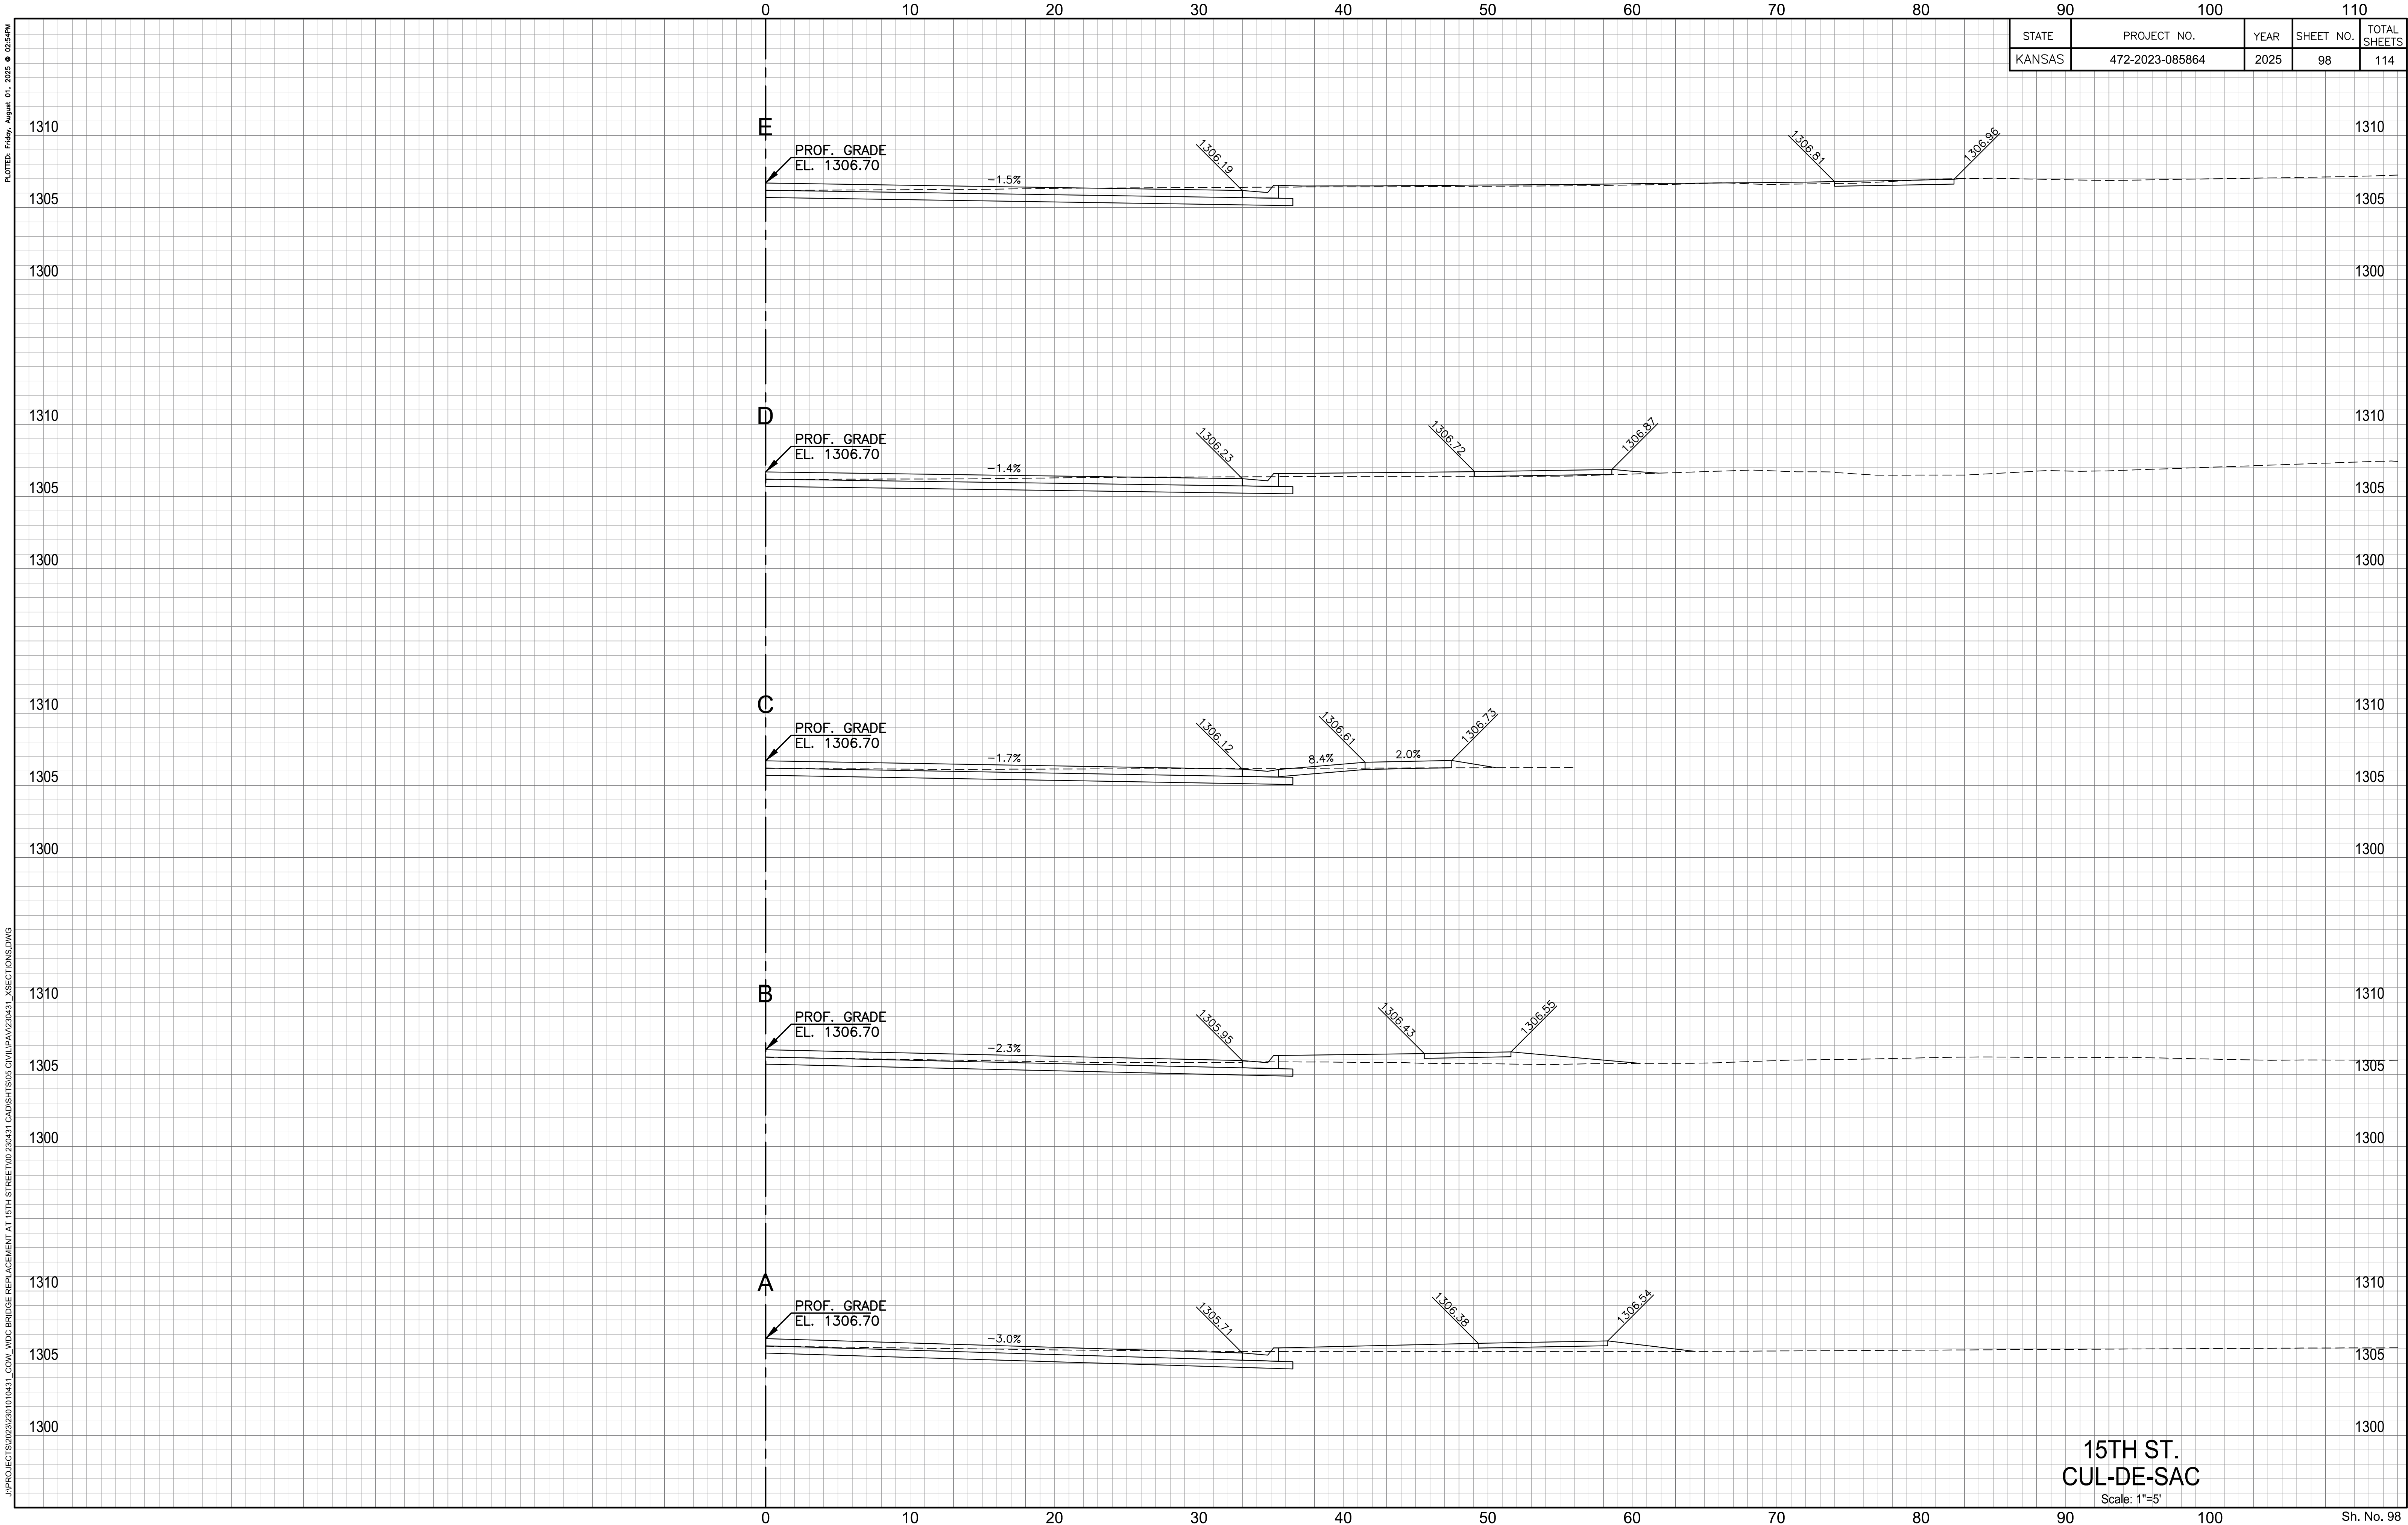

15TH ST.
CUL-DE-SAC

Scale: 1"=5'