


STATE	PROJECT NO.	YEAR	SHEET NO.	TOTAL SHEETS
KANSAS	472-2023-085864	2025	102	114

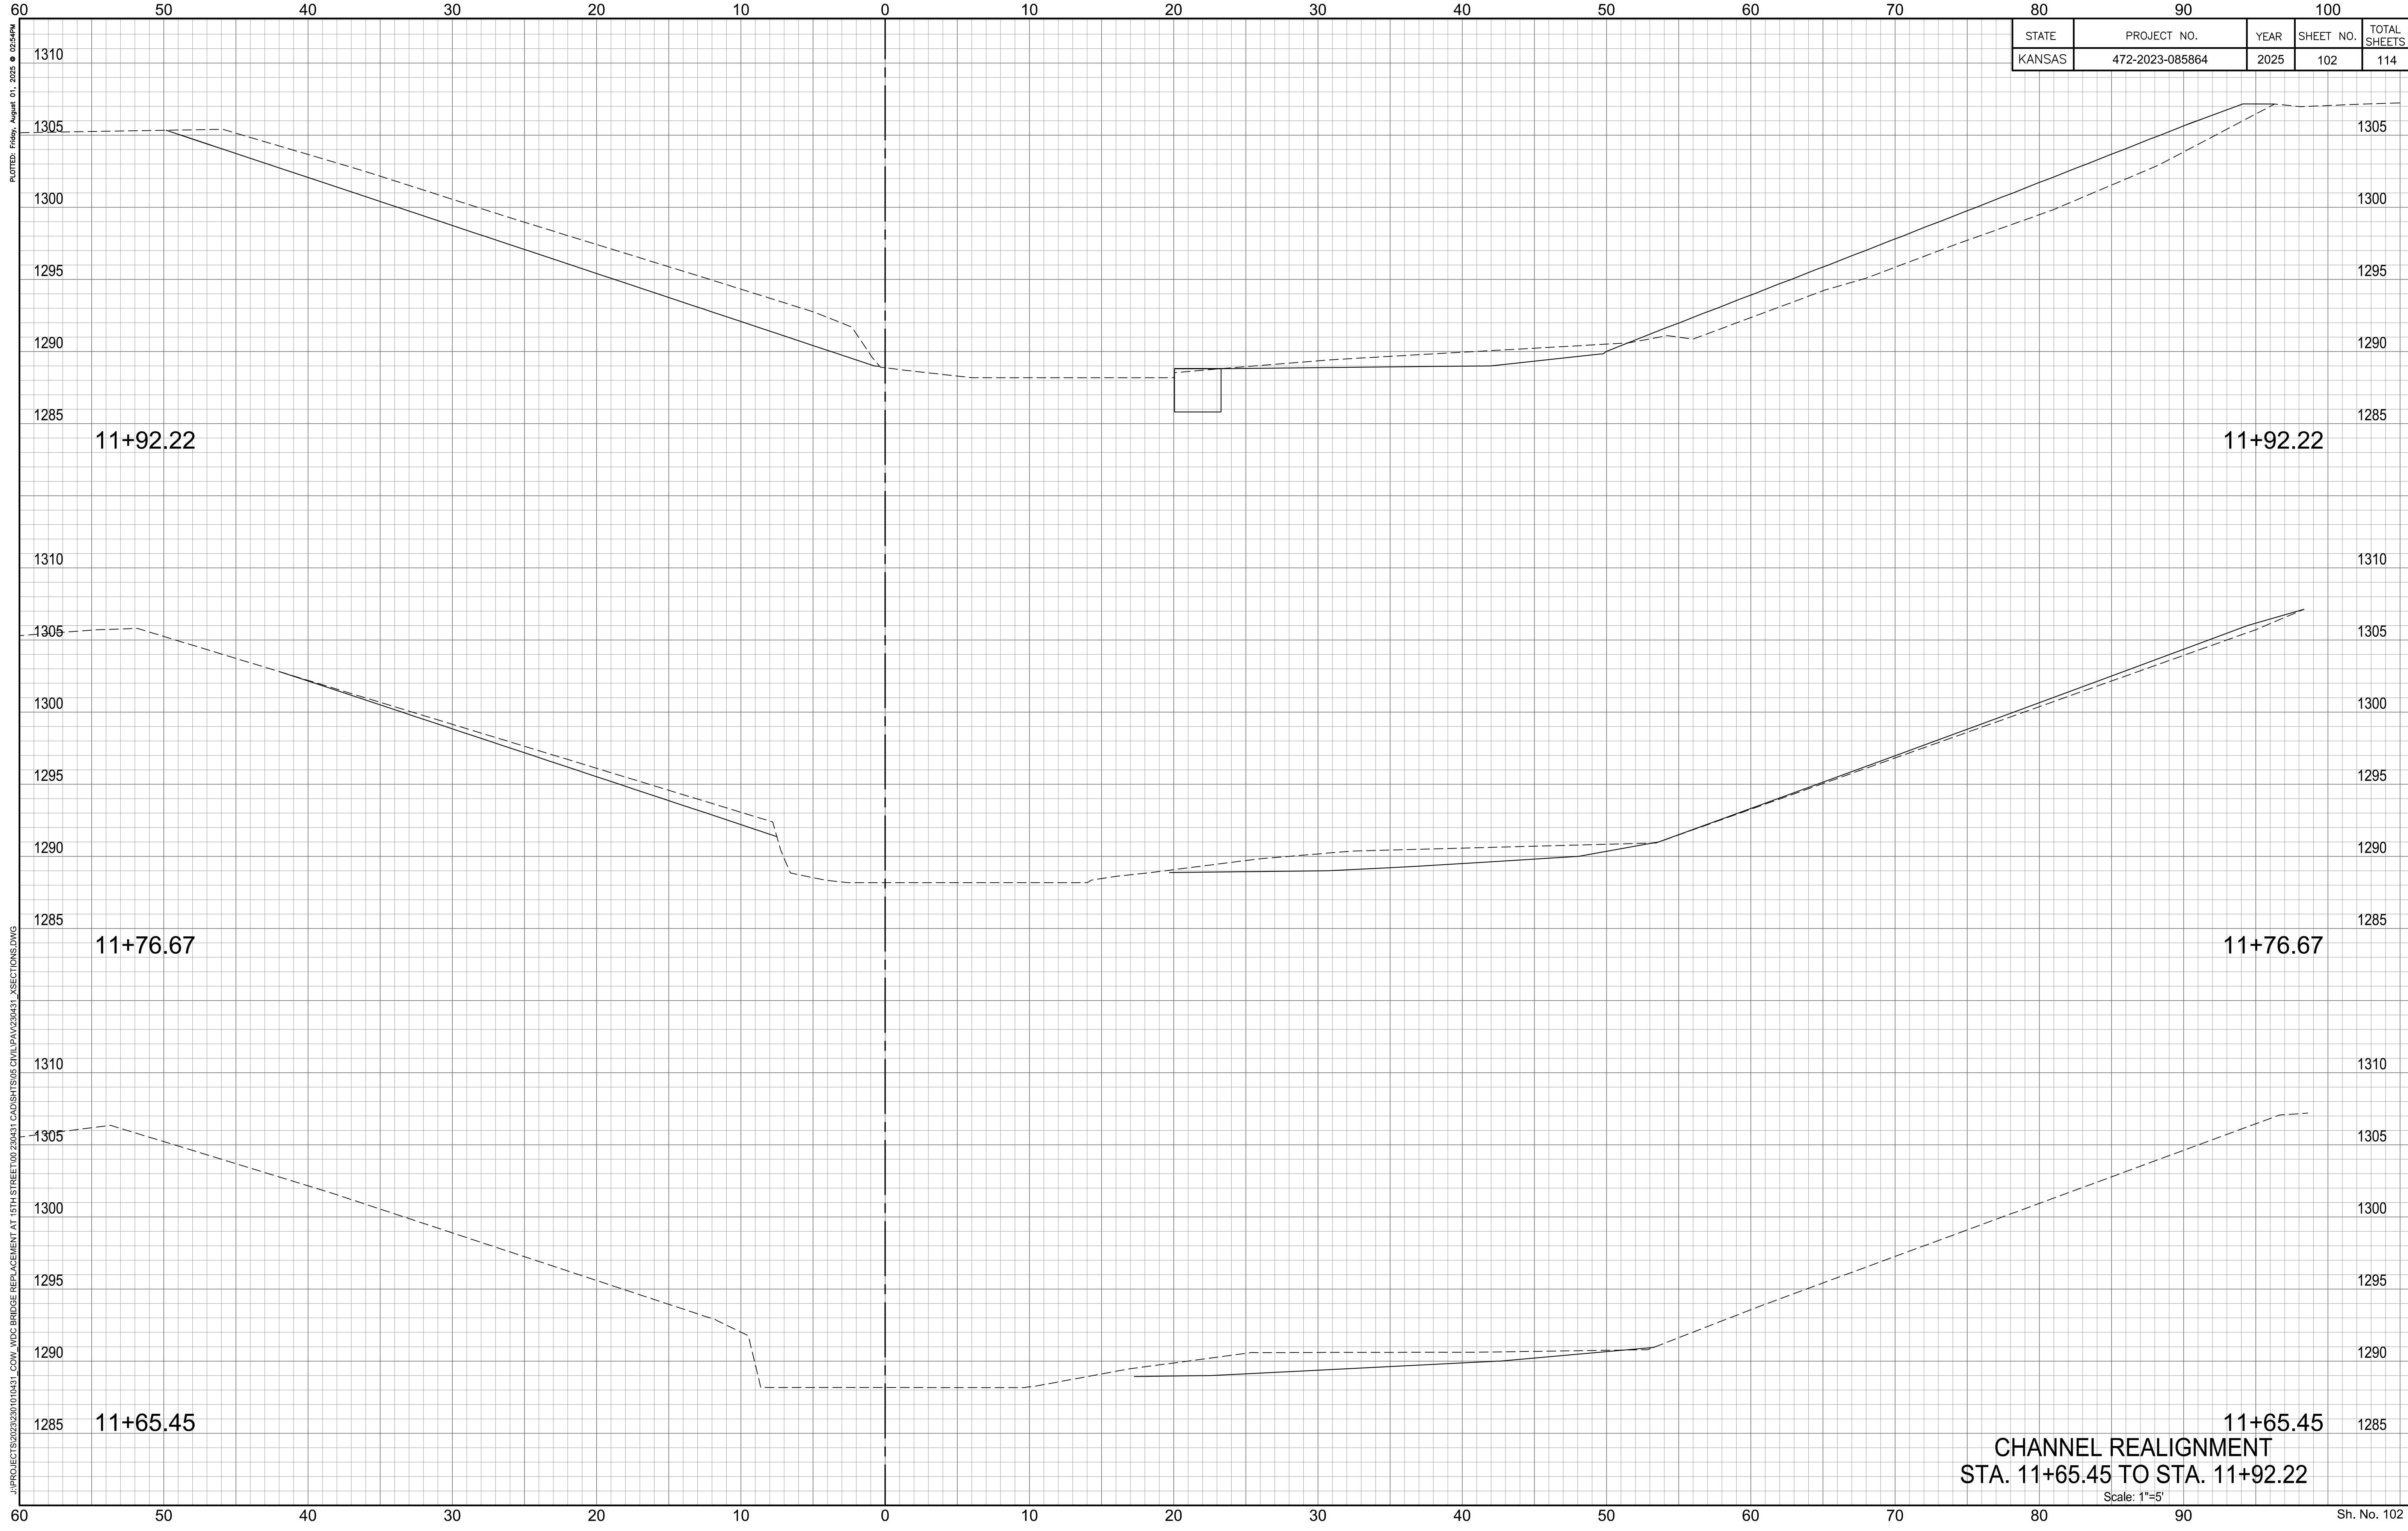

11+65.45  
**CHANNEL REALIGNMENT**  
**STA. 11+65.45 TO STA. 11+92.22**

Scale: 1"=5'