


STATE	PROJECT NO.	YEAR	SHEET NO.	TOTAL SHEETS
KANSAS	472-2023-085864	2025	104	114

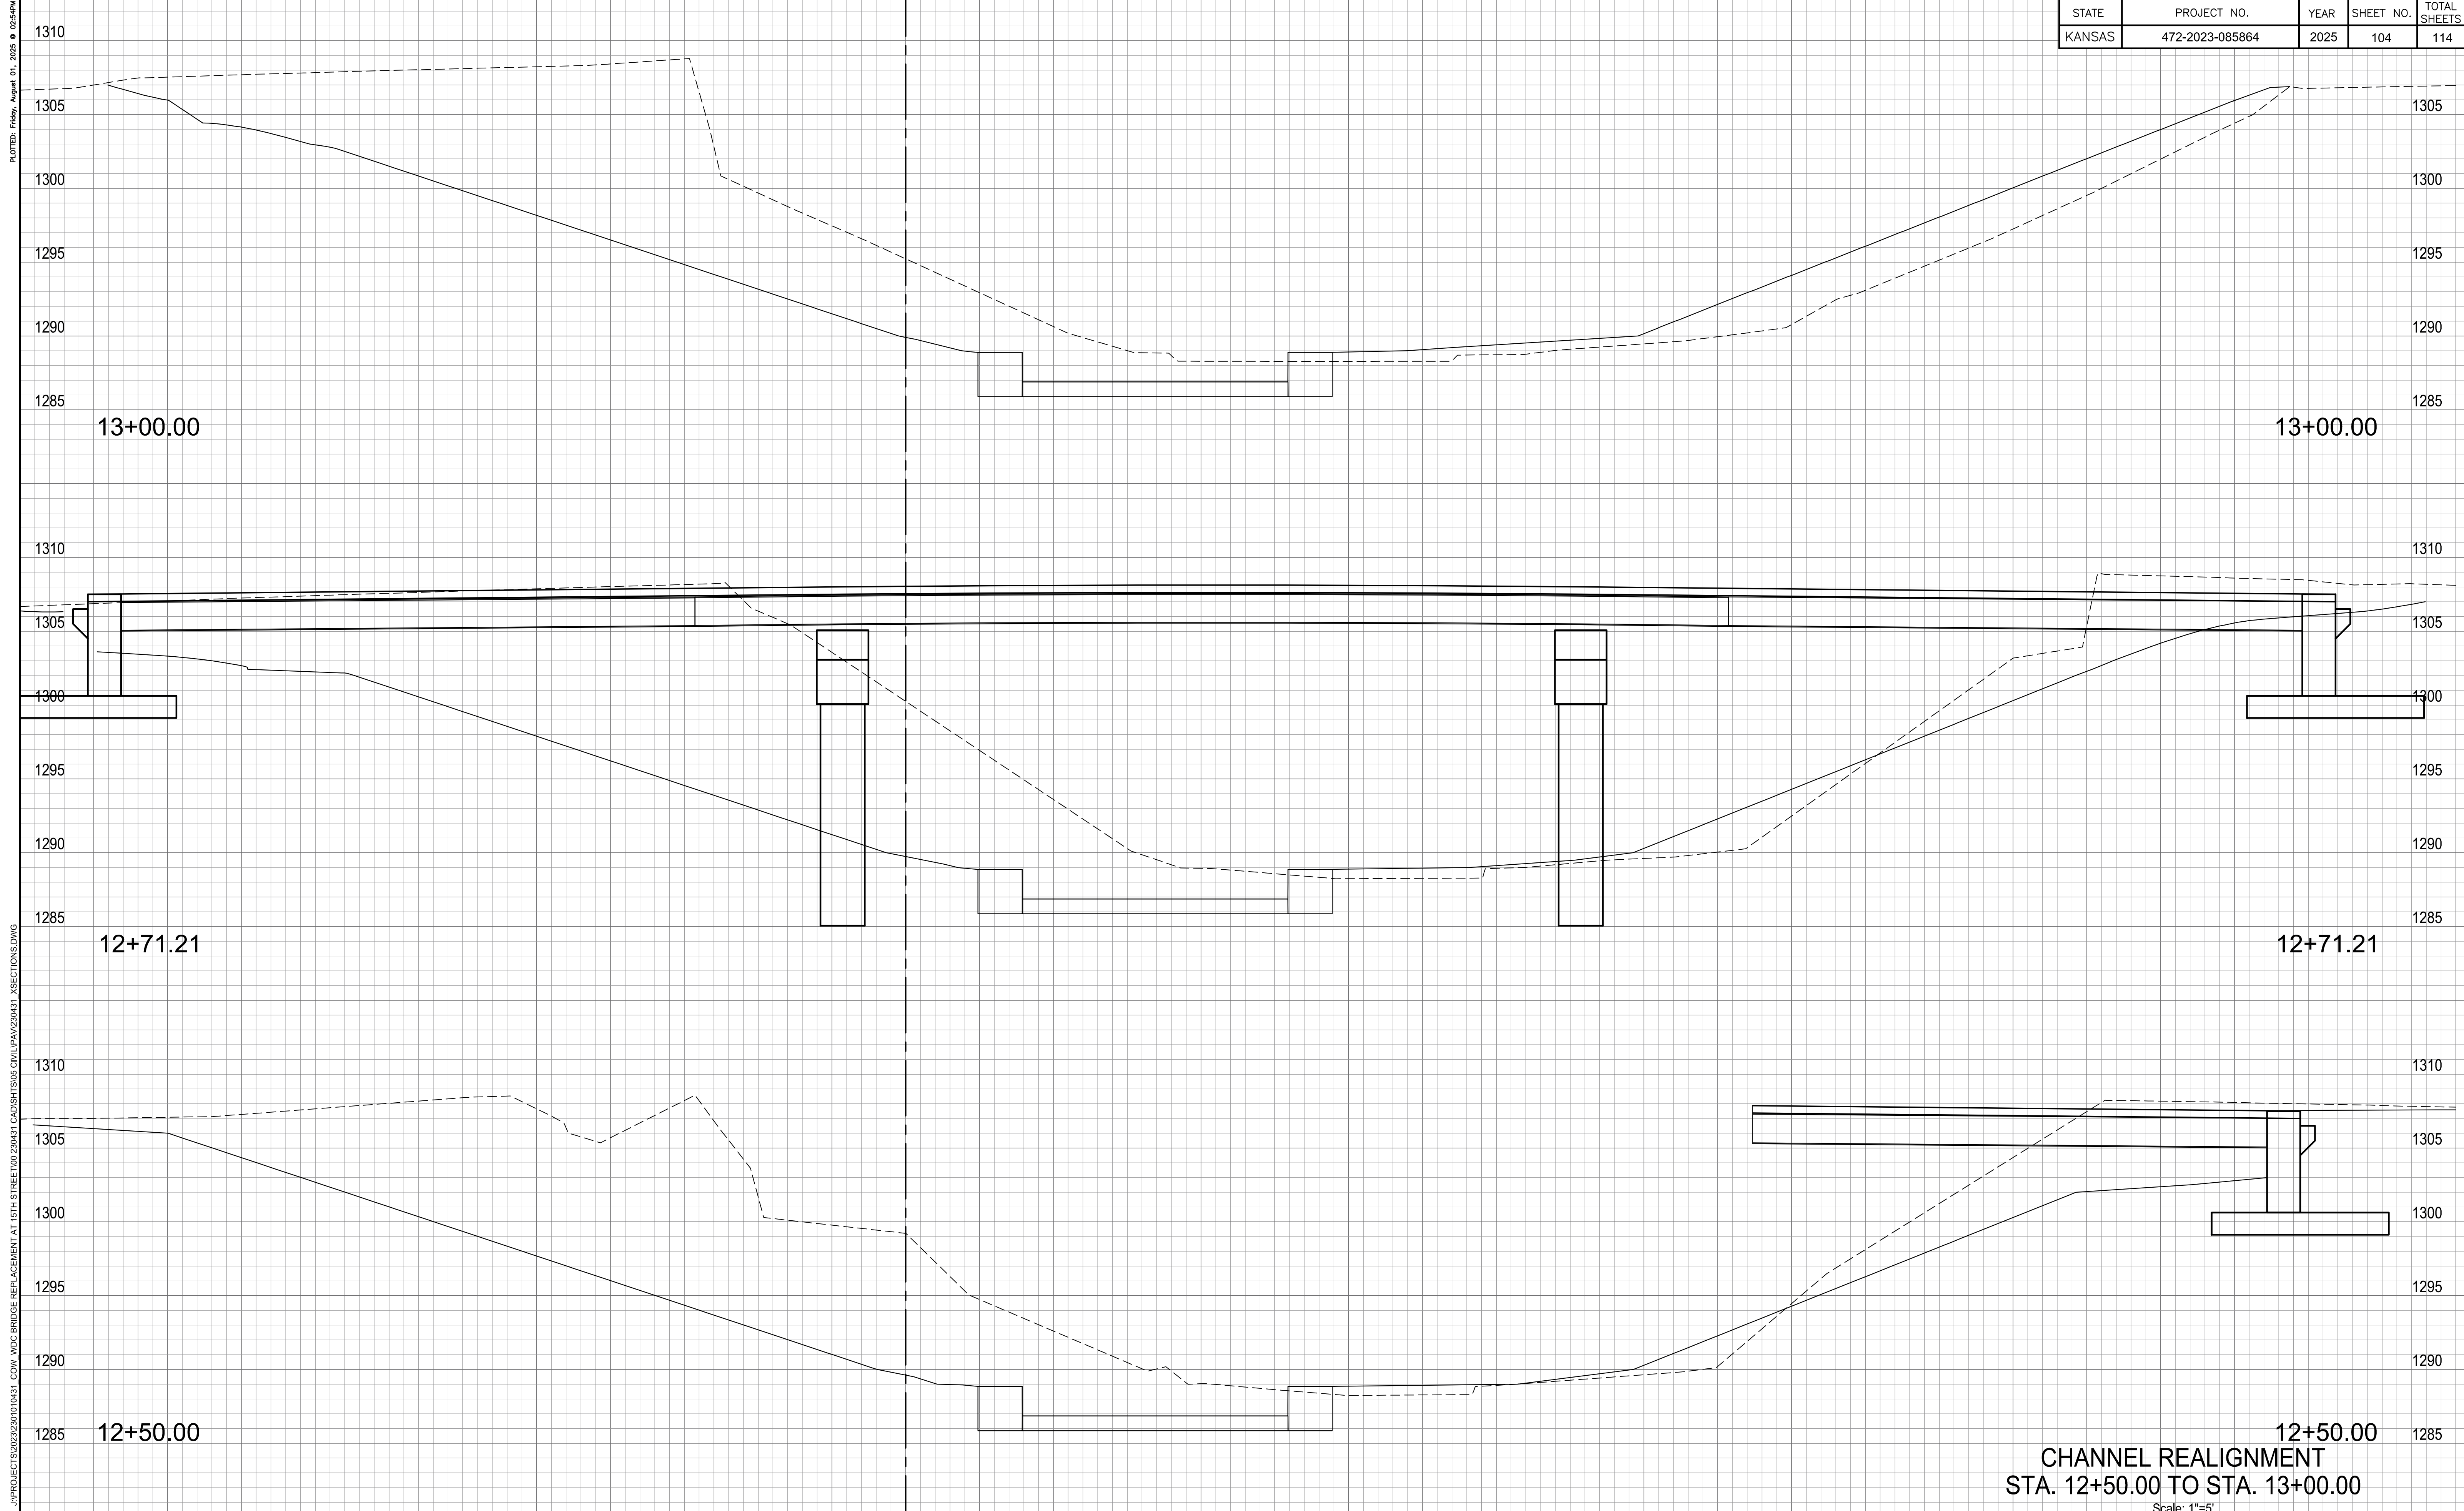

PLOTTED: Friday, August 01, 2025 @ 02:54PM
 J:\PROJECTS\2023\201010431_COW_WDC BRIDGE REPLACEMENT AT 15TH STREET\00_230431_CAD\SHOTS\06_CIVIL\PAV\230431_XSECTIONS.DWG

CHANNEL REALIGNMENT
STA. 12+50.00 TO STA. 13+00.00
 Scale: 1"=5'