


STATE	PROJECT NO.	YEAR	SHEET NO.	TOTAL SHEETS
KANSAS	472-2023-085864	2025	107	114

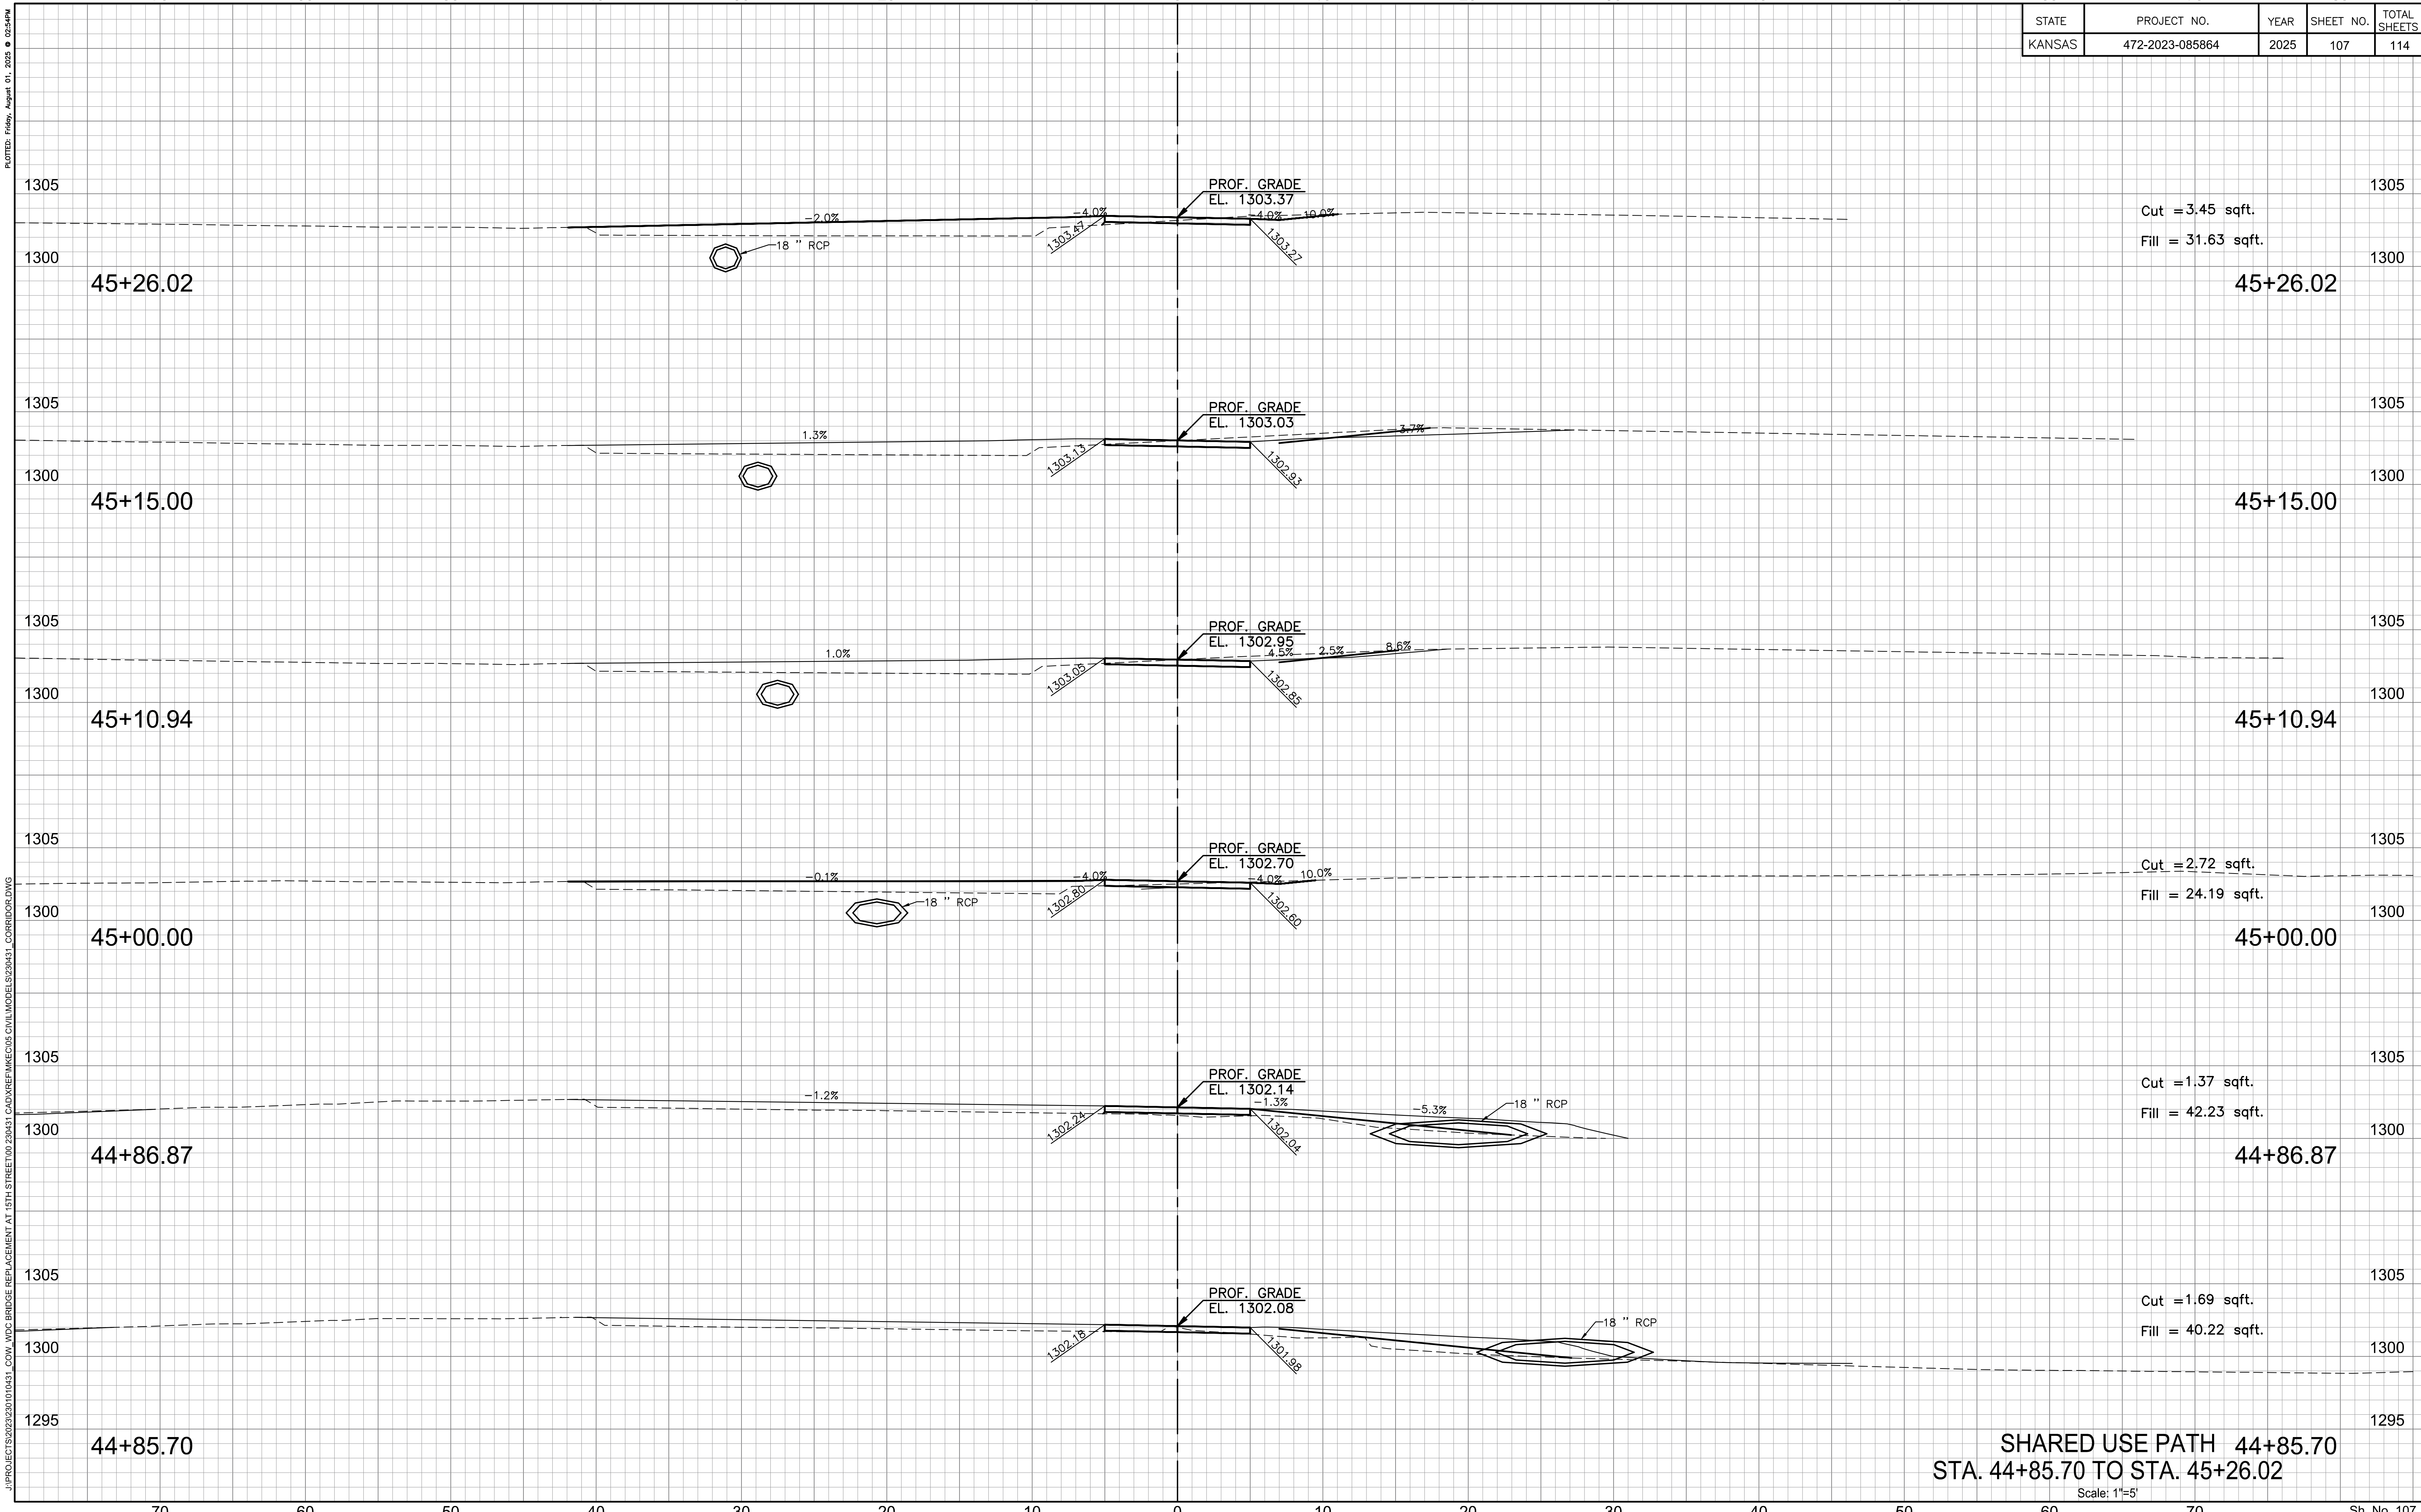

SHARED USE PATH 44+85.70
 STA. 44+85.70 TO STA. 45+26.02

Scale: 1"=5'

J:\PROJECTS\2023\201010431_COW_WDC BRIDGE REPLACEMENT AT 15TH STREET\00_230431_CAD\REF\KCE\05_CIVIL\MODELS\230431_CORRIDOR.DWG
 PLOTTED: Friday, August 01, 2025 @ 02:54PM