


B.M. 101.17 R.R. SPIKE E. SIDE P. PALE ON NW. COR. GOW & 33RD ST.
 B.M. 100.23 R.R. SPIKE S. SIDE BELL PALE ON SW. COR. GOW & 31ST ST.

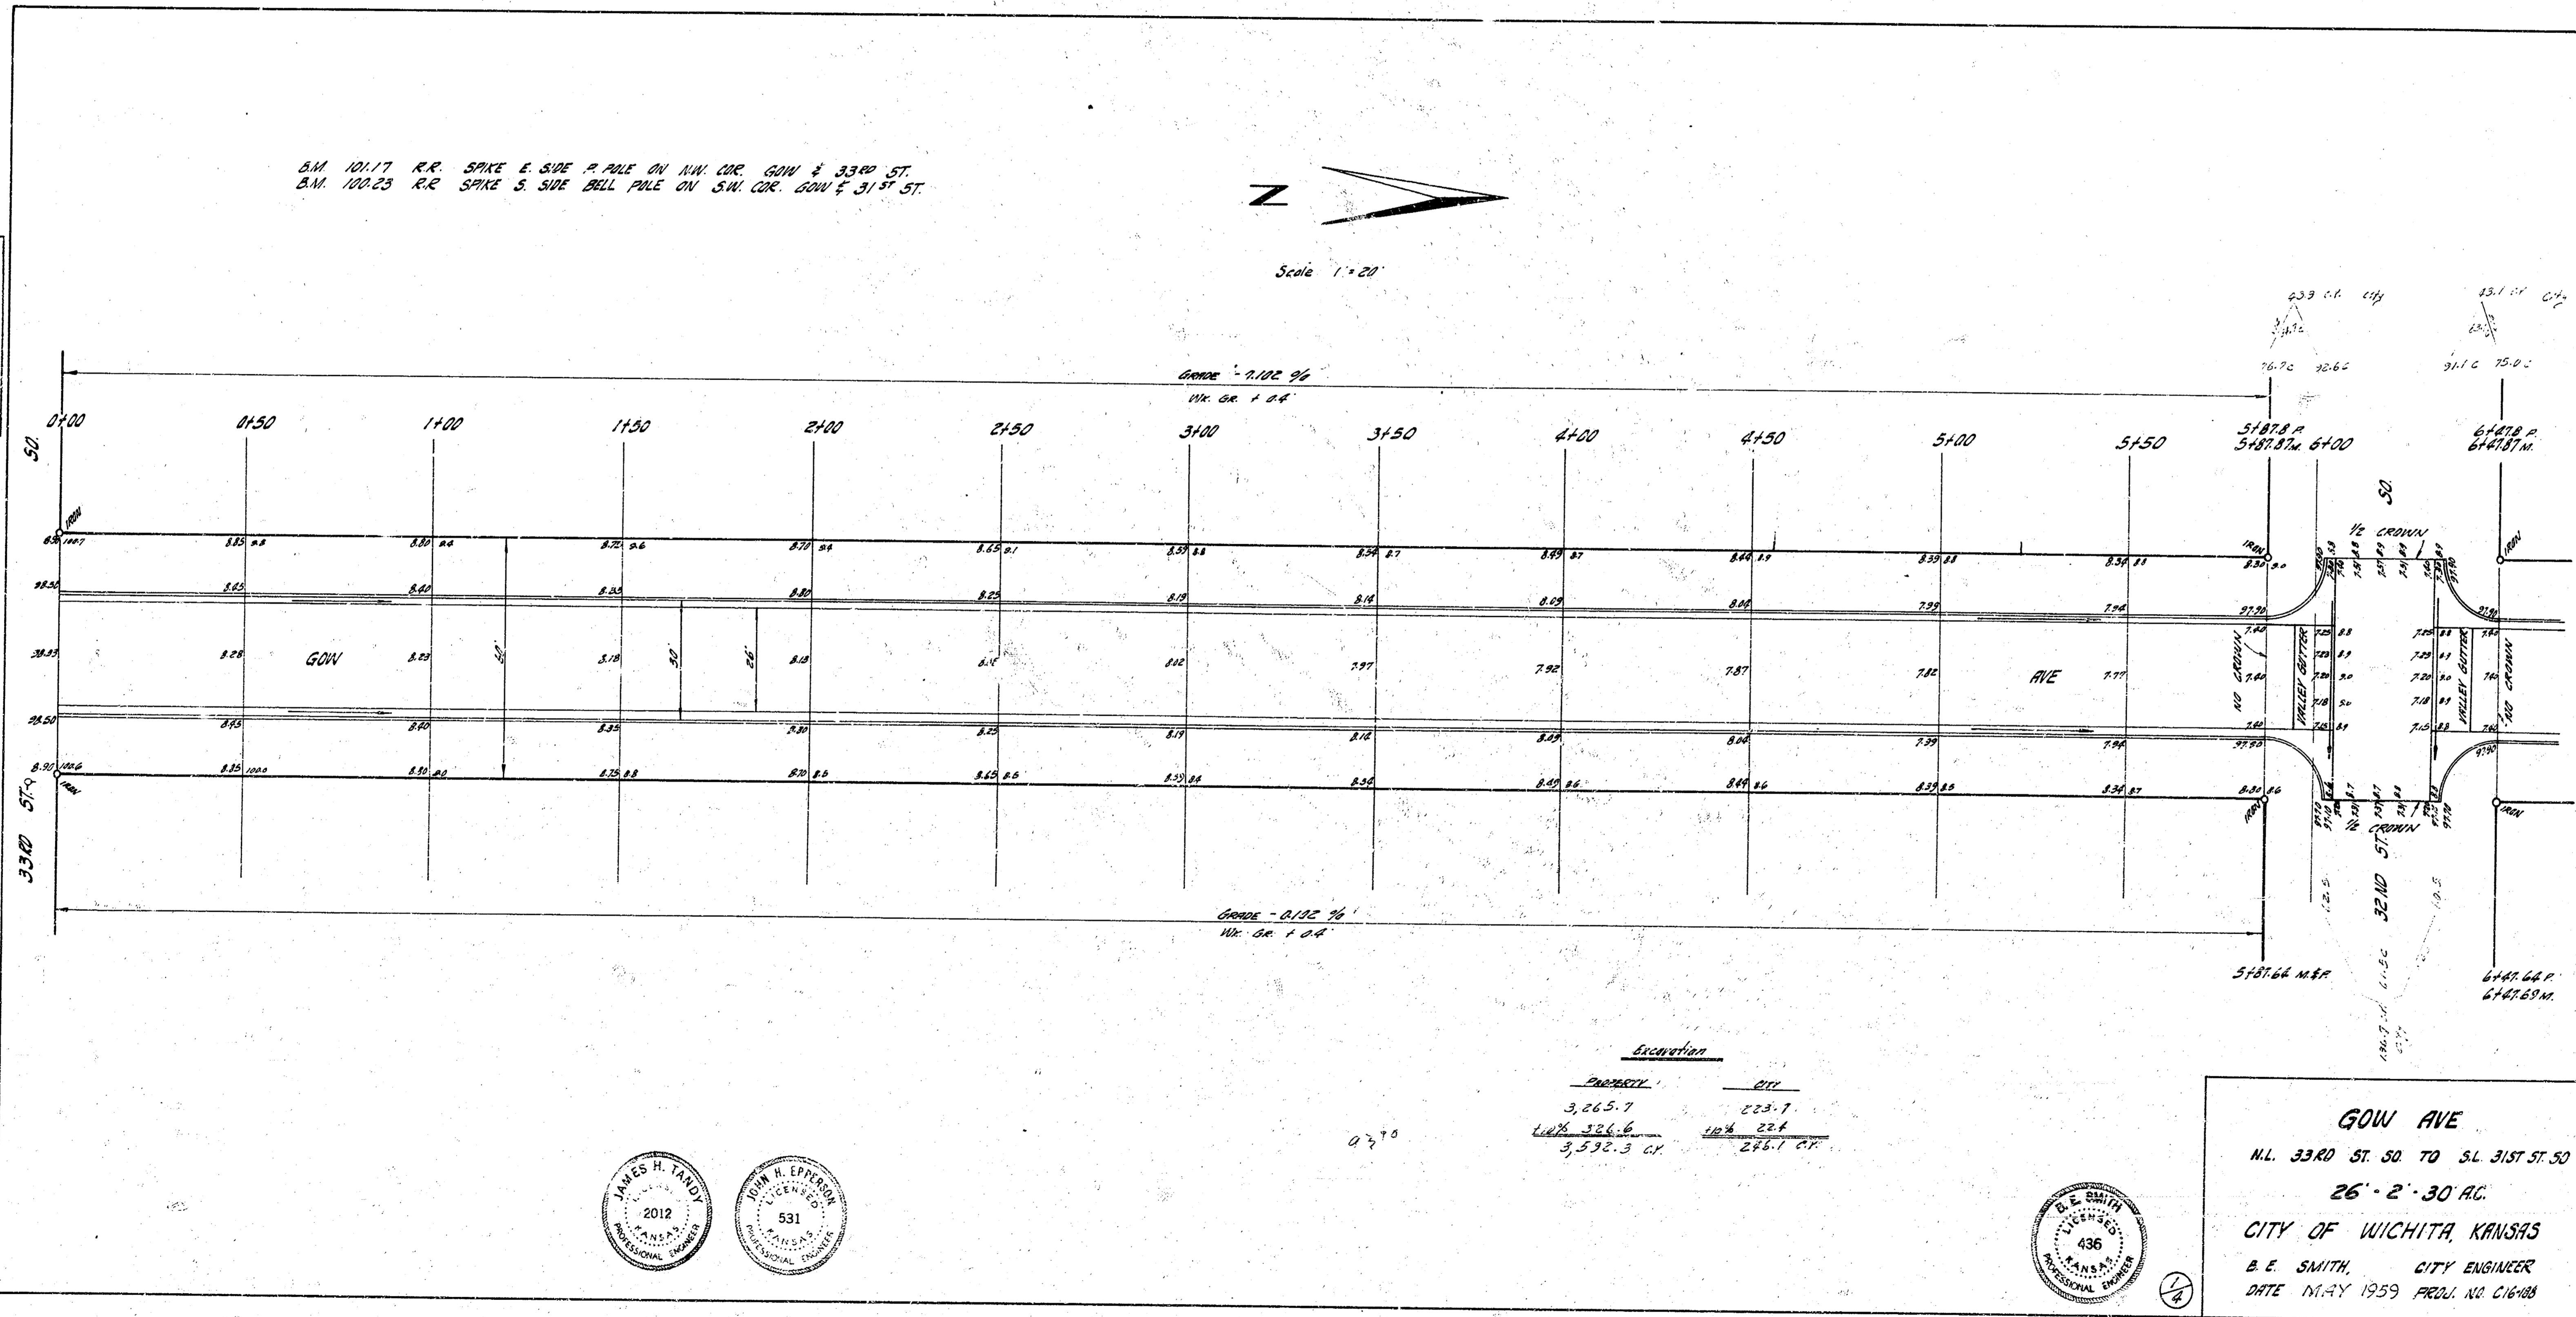


Scale 1"=20'

CHECKED BY: [Signature]
 DATE: [Date]
 DRAWN BY: [Signature]
 DATE: [Date]





Excavation

PROPERTY	CU
3,265.7	223.7
148.3	10.4
3,532.3	234.1

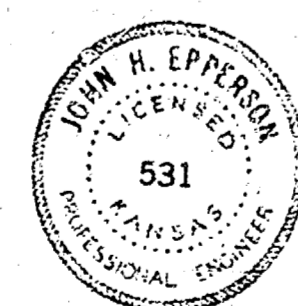

GOW AVE
 N.L. 33RD ST. 50 TO S.L. 31ST ST. 50
 26'-2'-30" AC.
 CITY OF WICHITA, KANSAS
 B. E. SMITH, CITY ENGINEER
 DATE MAY 1959 PROJ. NO. C16-88

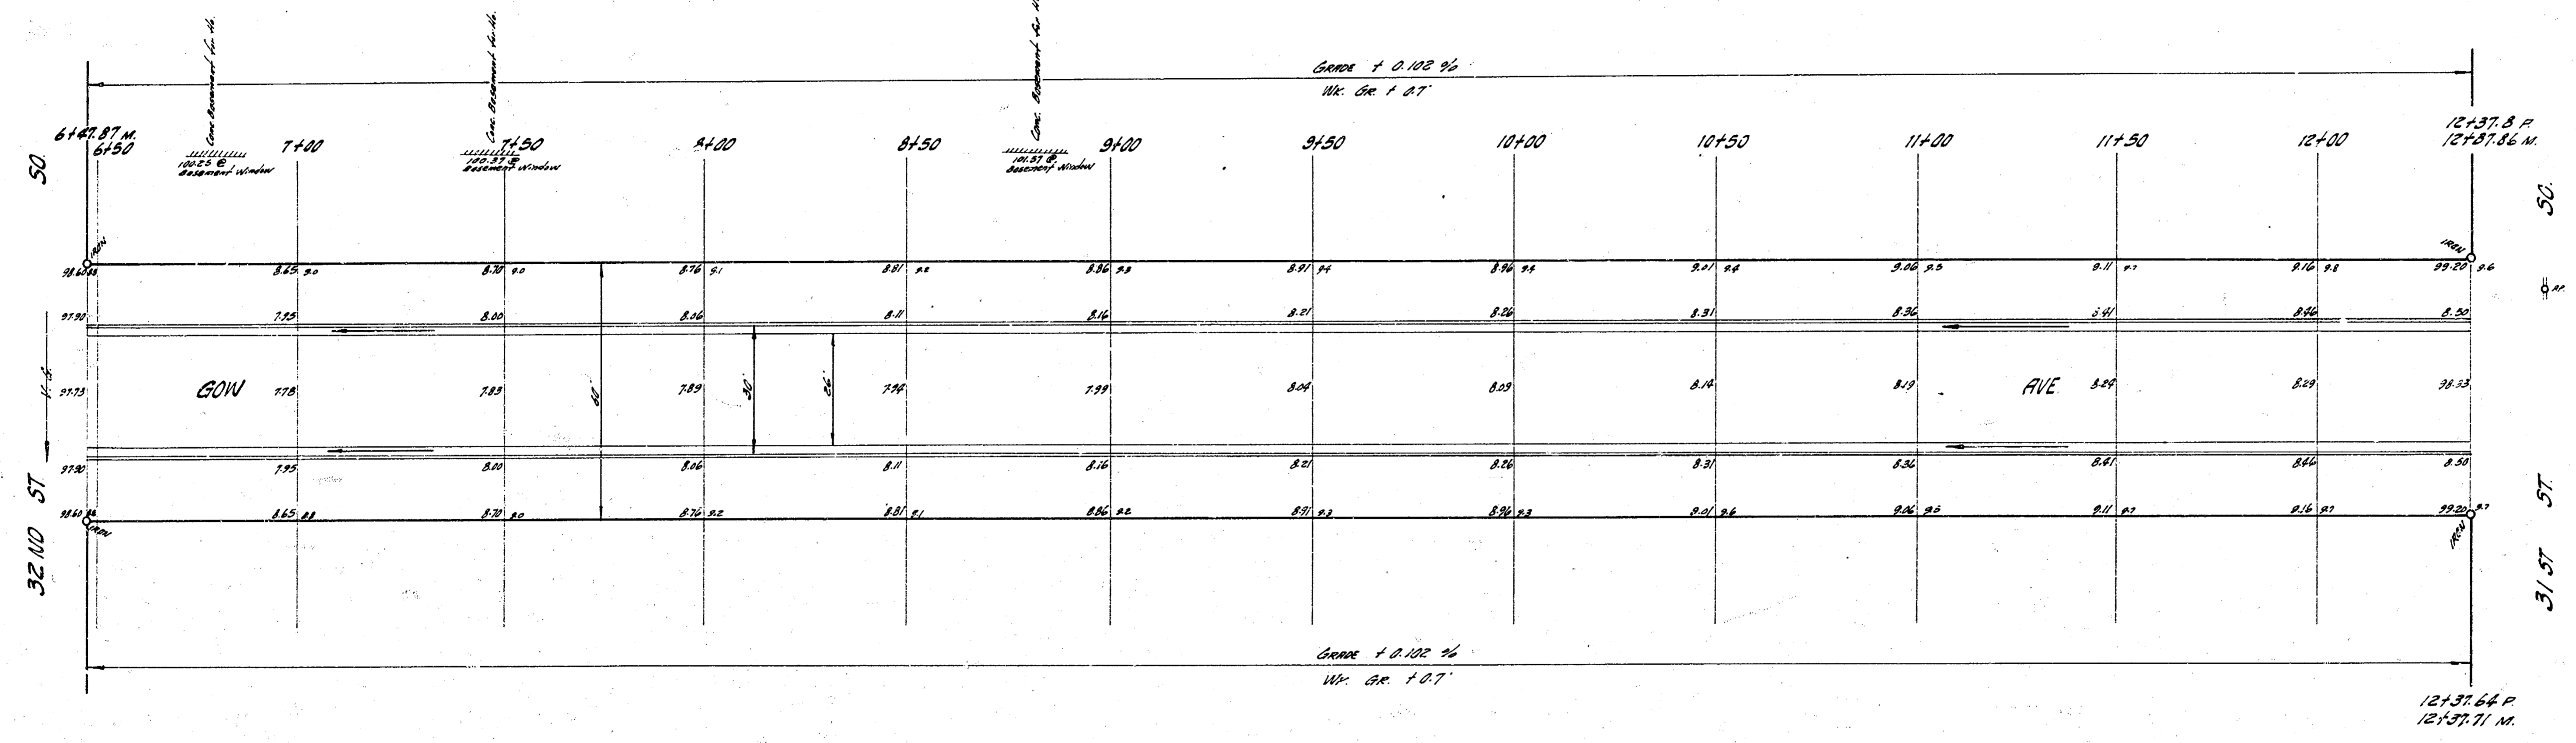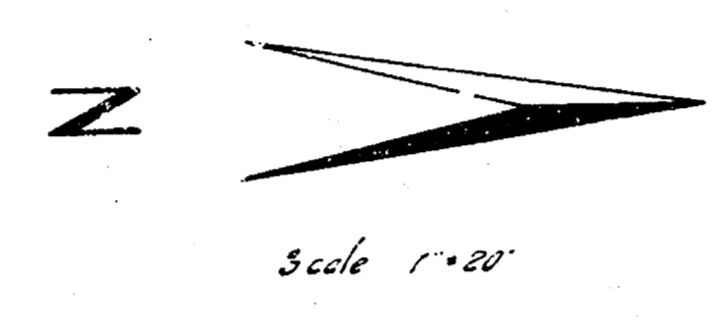

GOW AVE
PROJECT NO. C 16-188

