



BM: = 125.145 Standard SE cor. Sheridan & 17th.
 BM: = 130.867 SE cor. conc. porch Ho# 1809 N Gow.
 Chaining N on E. Page Line.

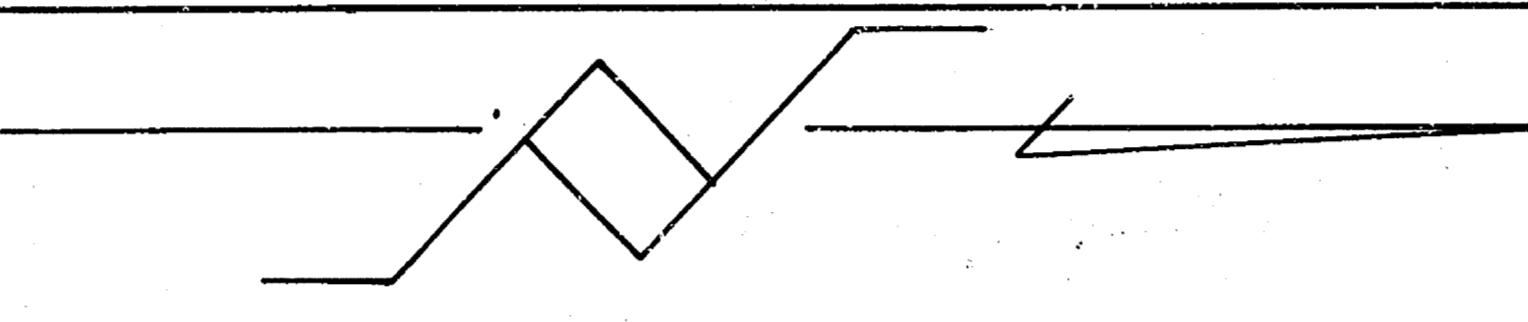

Surveyed by: B.N. Chas. 1957
 Plan checked: [initials]
 Exc. checked: [initials]

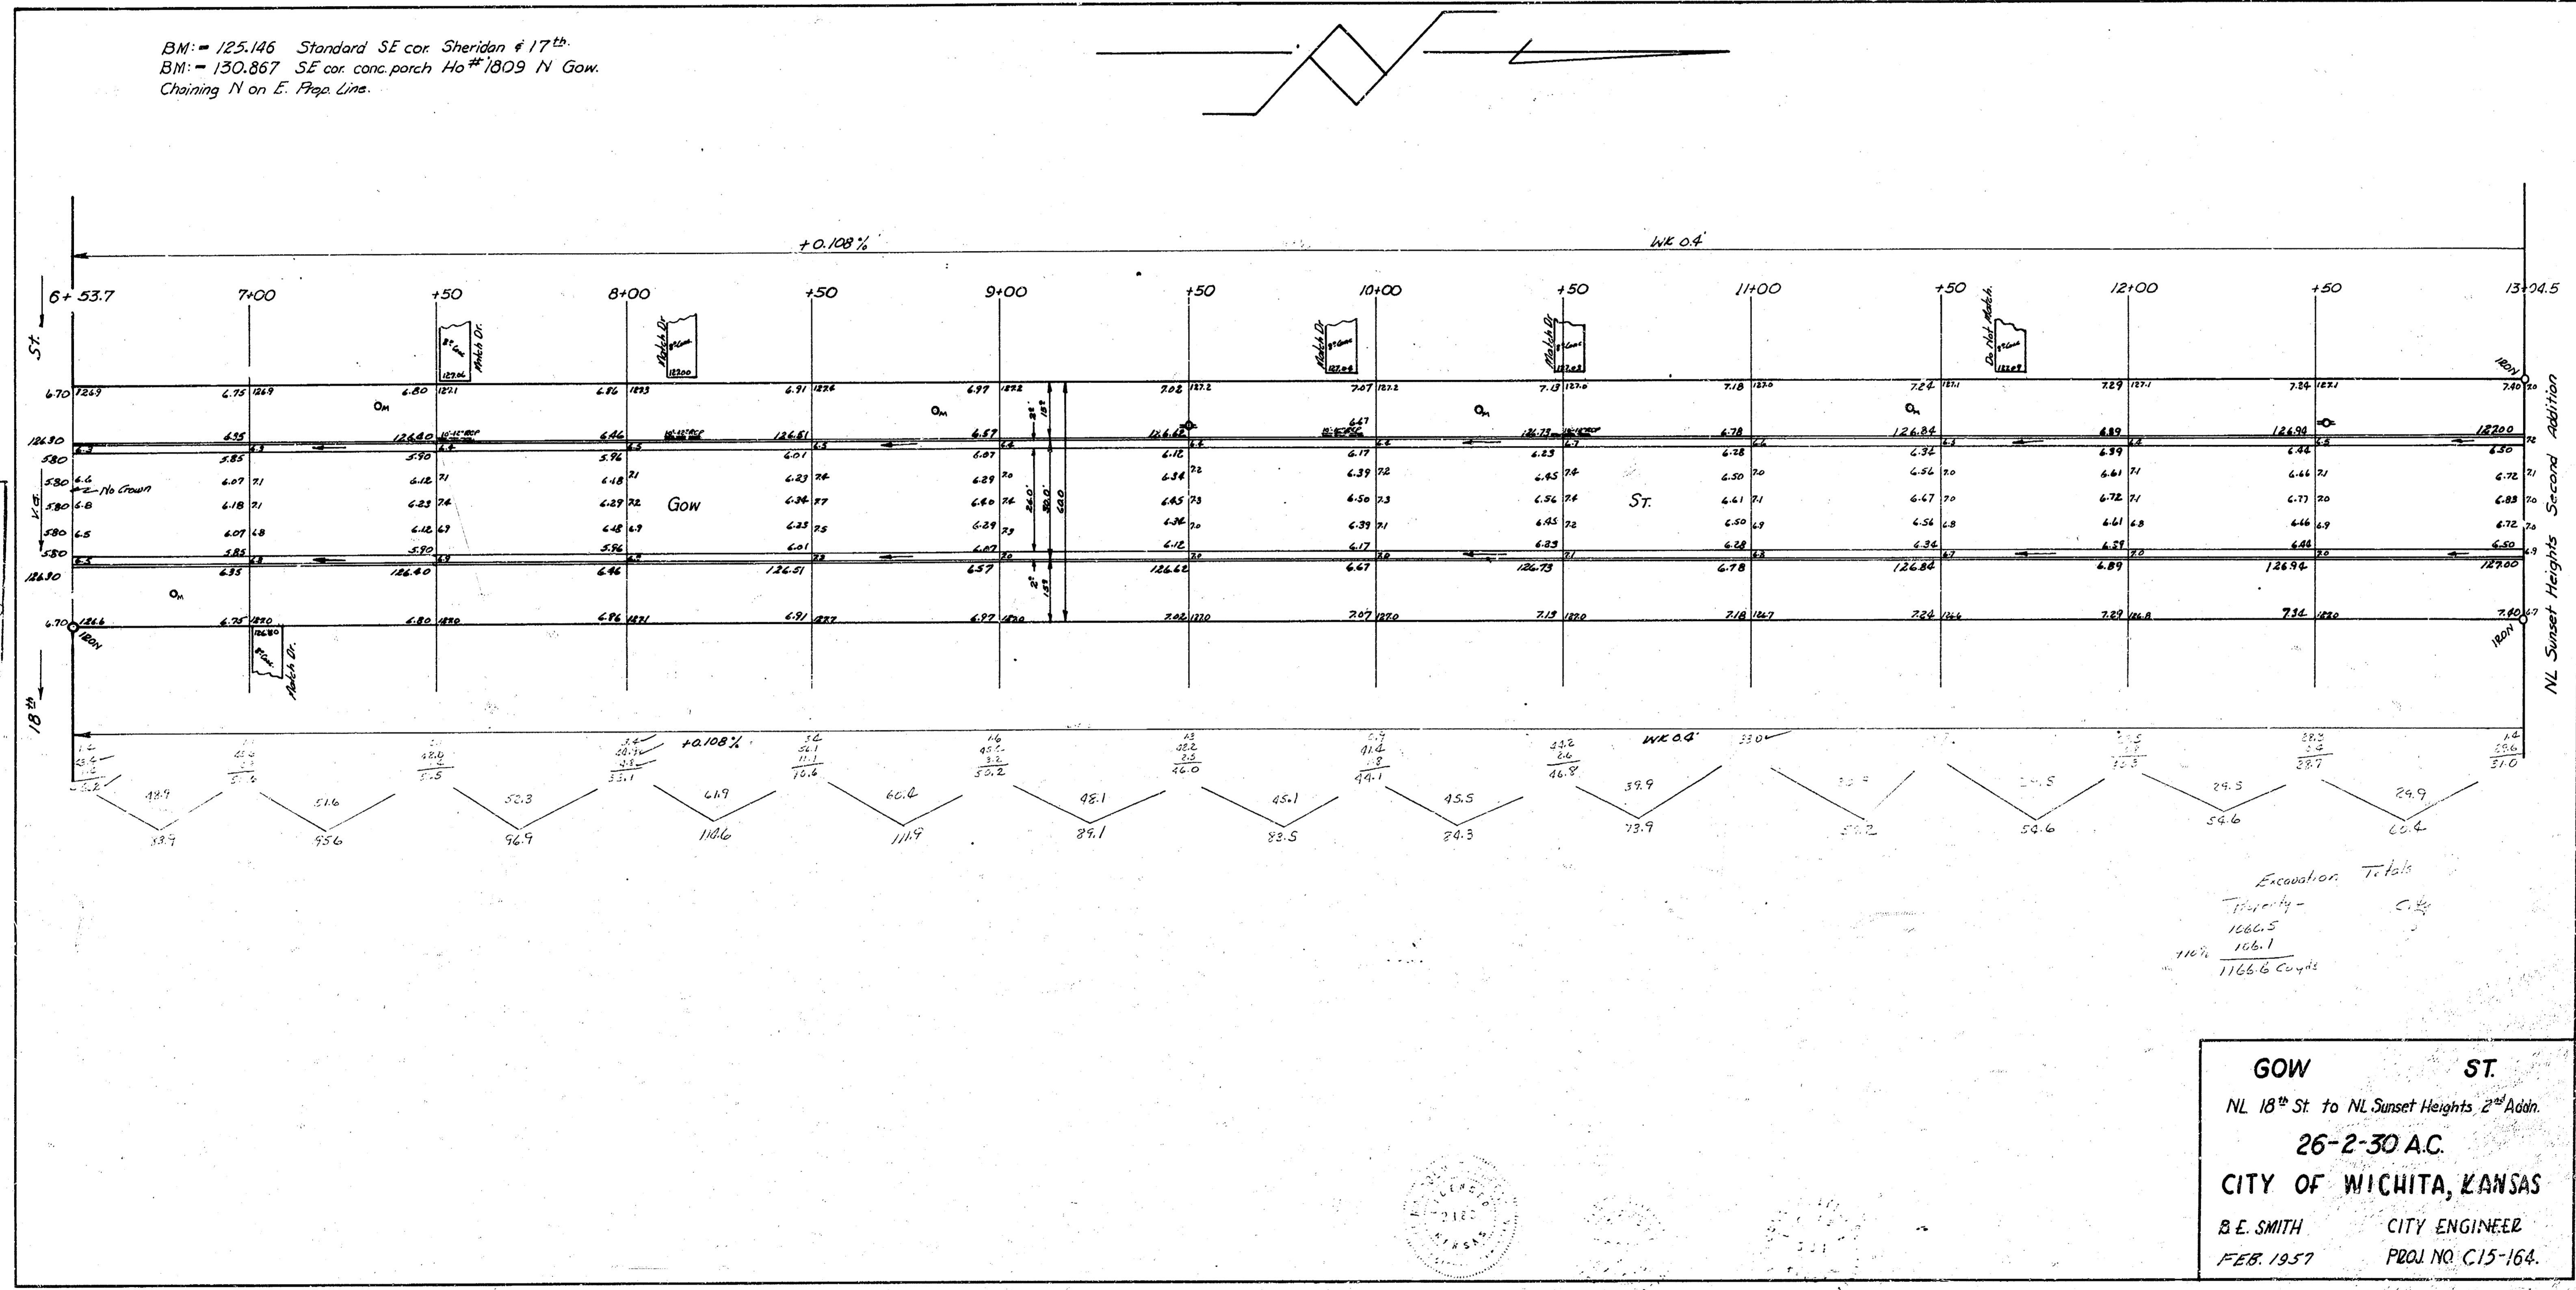

Excavation Totals
 110' = 1666.5
 110' = 166.1
 1166.6 Cu Yds

GOW ST.
 NL 18th St to NL Sunset Heights, 2nd Adm.
26-2-30 A.C.
CITY OF WICHITA, KANSAS
 B.E. SMITH CITY ENGINEER
 FEB. 1957 PROJ. NO. C15-164.

