


B.M. 154.33 S.E. COR. CONC. PORCH HOUSE # 1109 S. YALE

22 Drives

PROP
16.00
12.00
13.20
10.40
2.91
27.12
41.0
260.7
429.3
548.3
209.4
147.4

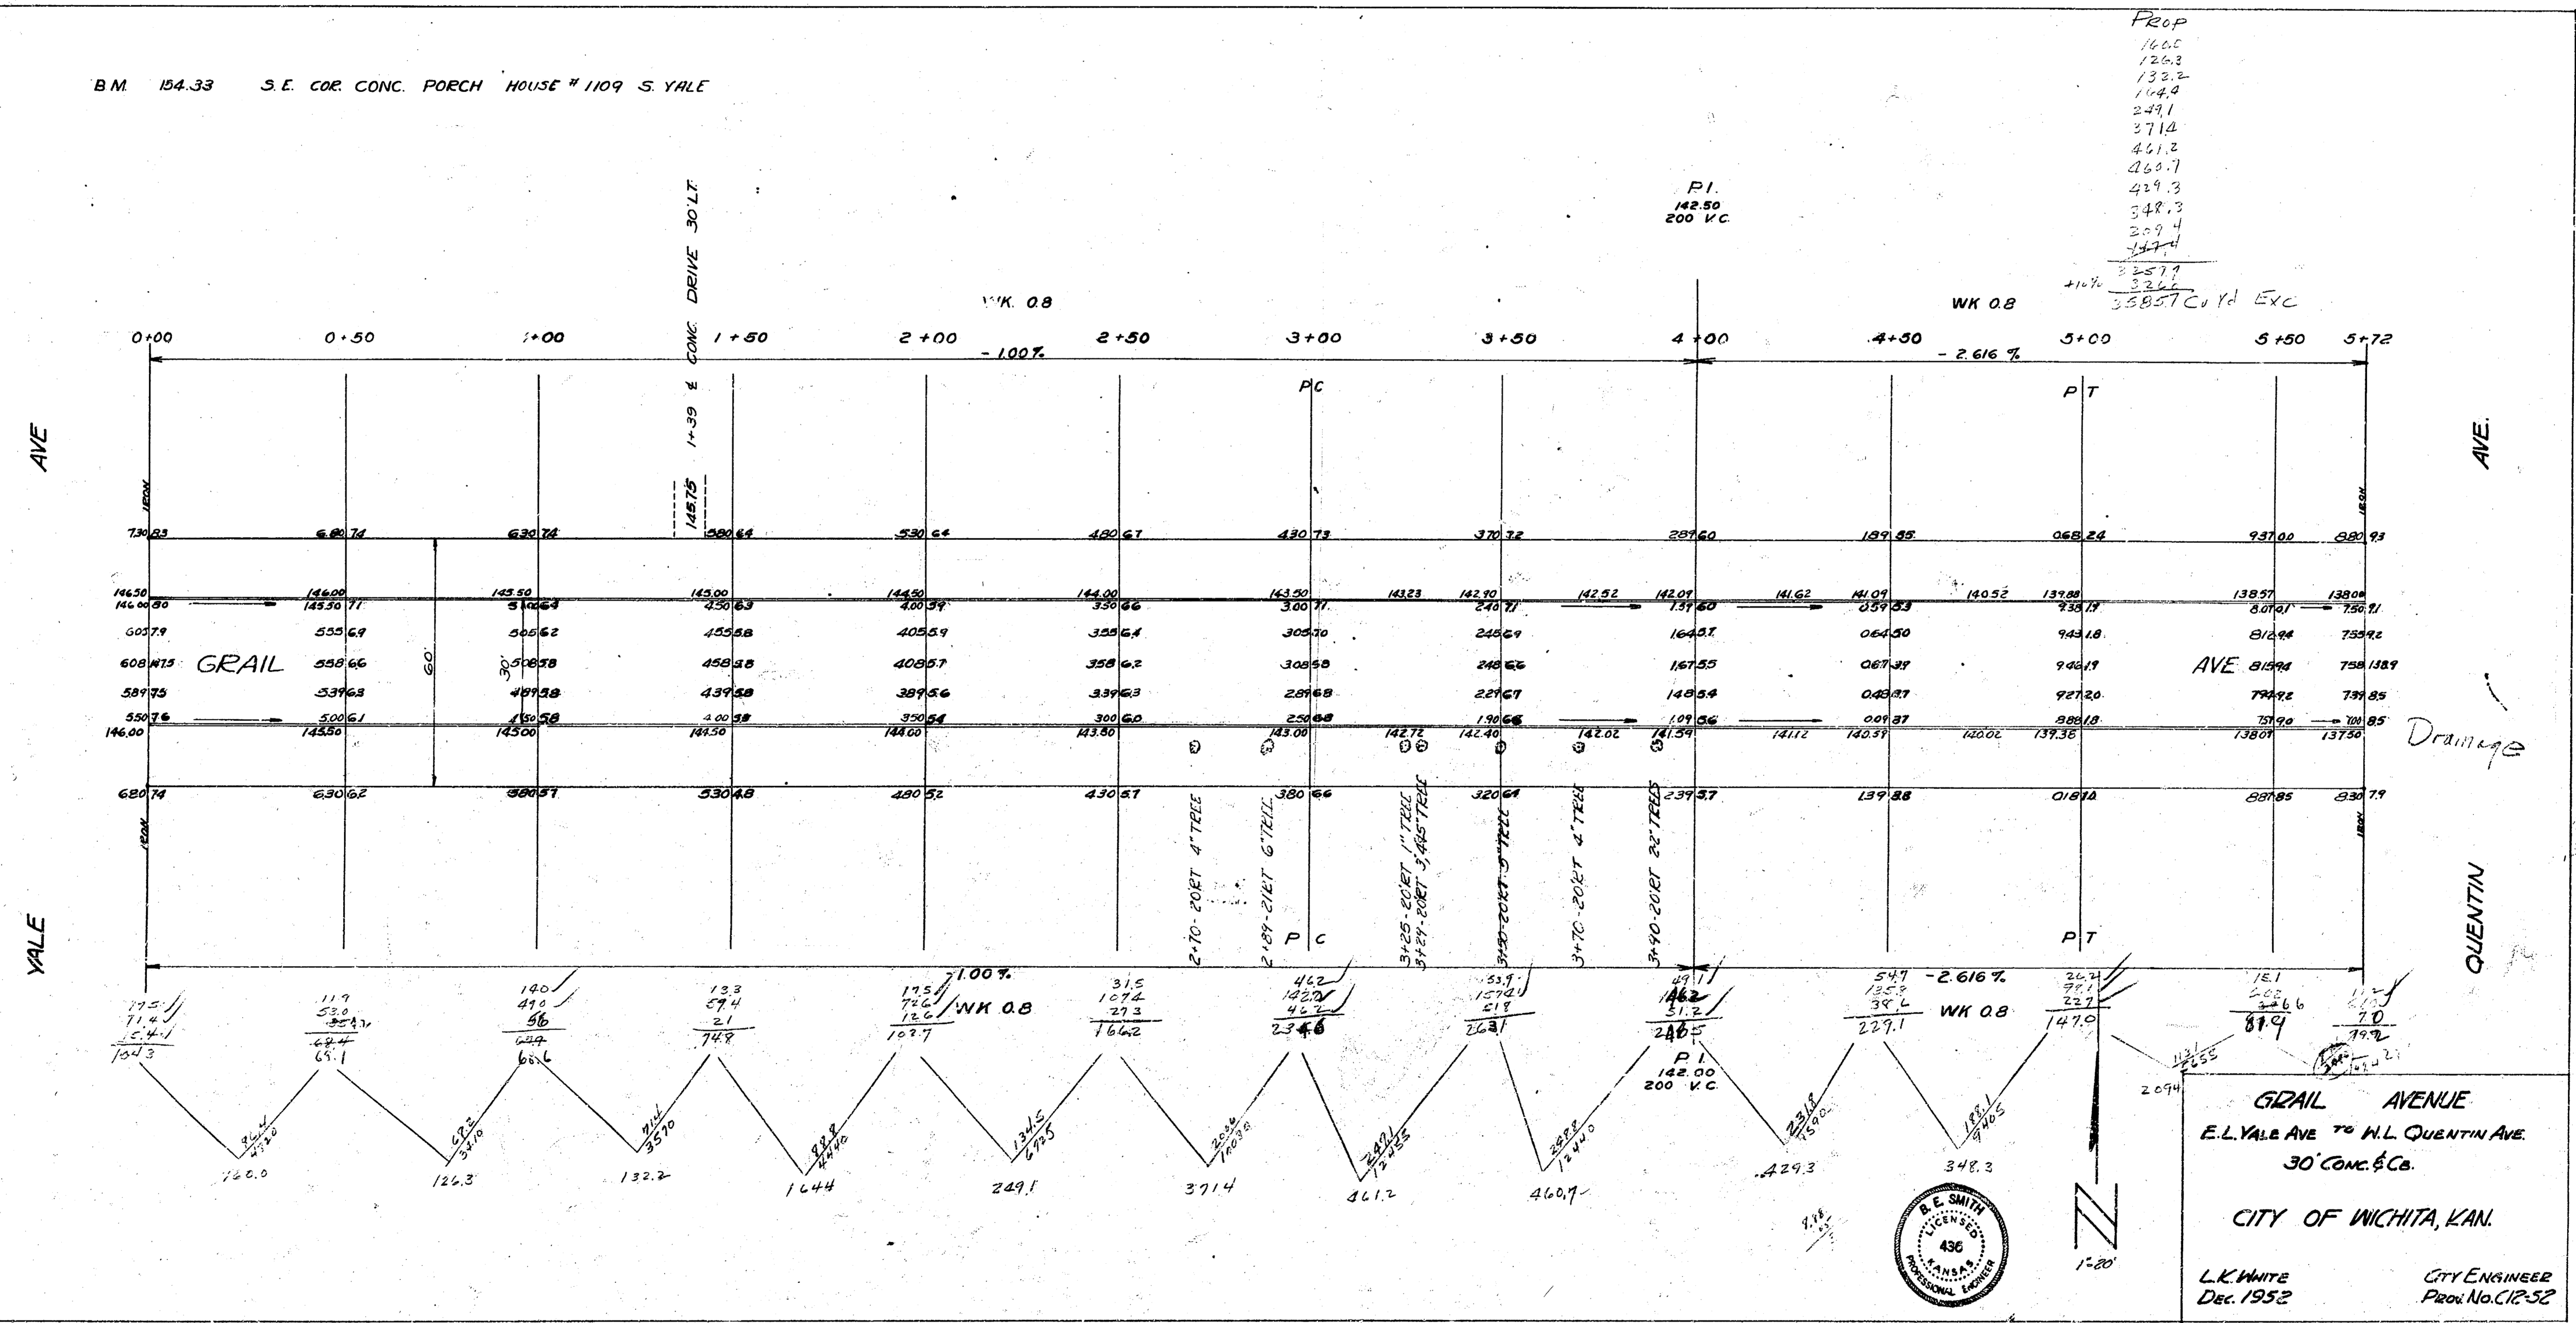

Drawn by B.L. 12/24/52
Exp. 1/1/53
Checked J.F.



L.K. WHITE
Dec. 1952
CITY ENGINEER
Proj. No. CIP-52