


B.M. 115.60 S.W. COR. CONC. PAVED HWY 3208 GRANDVIEW
 NOTE: STATIONING ON N. C&G LINE

EXCAVATION

| PROPERTY | CITY |
|----------|------|
| 30.0 | 4.4 |
| 29.1 | 4.0 |
| 28.2 | 4.0 |
| 0.4 | 4.0 |
| 1.5 | 4.0 |

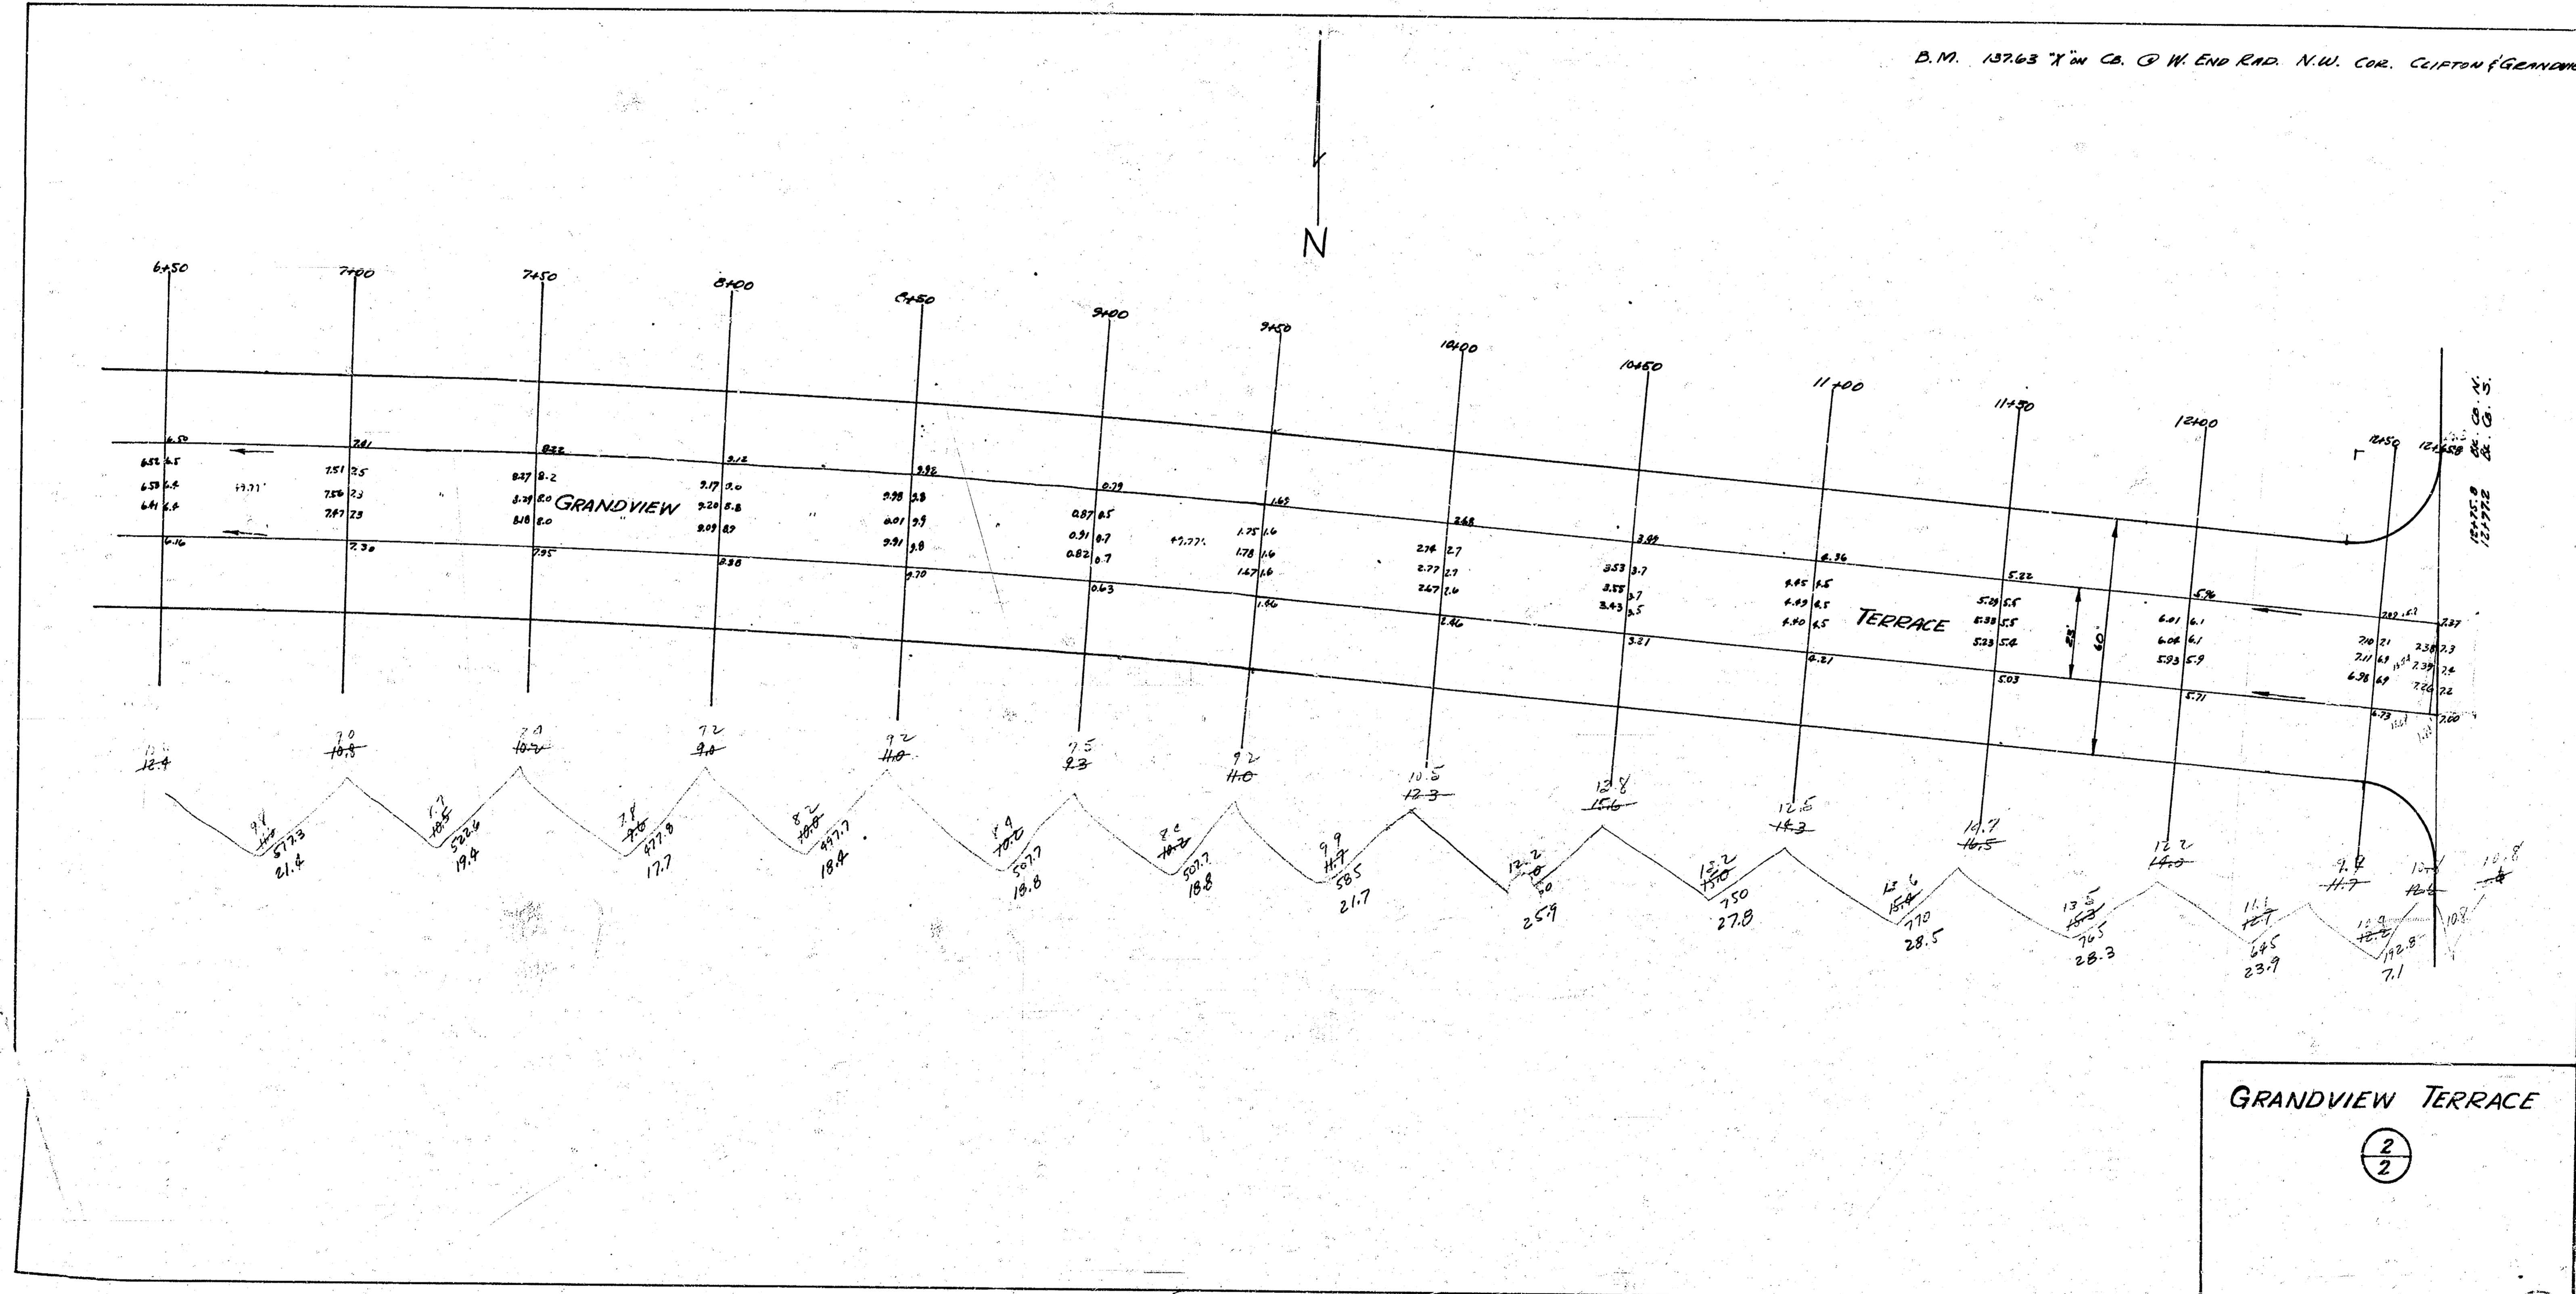

GRANDVIEW TERRACE
2/2

4 3 2 1 18