


B.M. 103.379 Spike ES Pole, Pole ES Meridian 100' So. of S1 Grant East.  
 Chaining E. on S. E.

Survey by B.E. Smith  
 Checked by J.W. Smith  
 Date 4/15/57

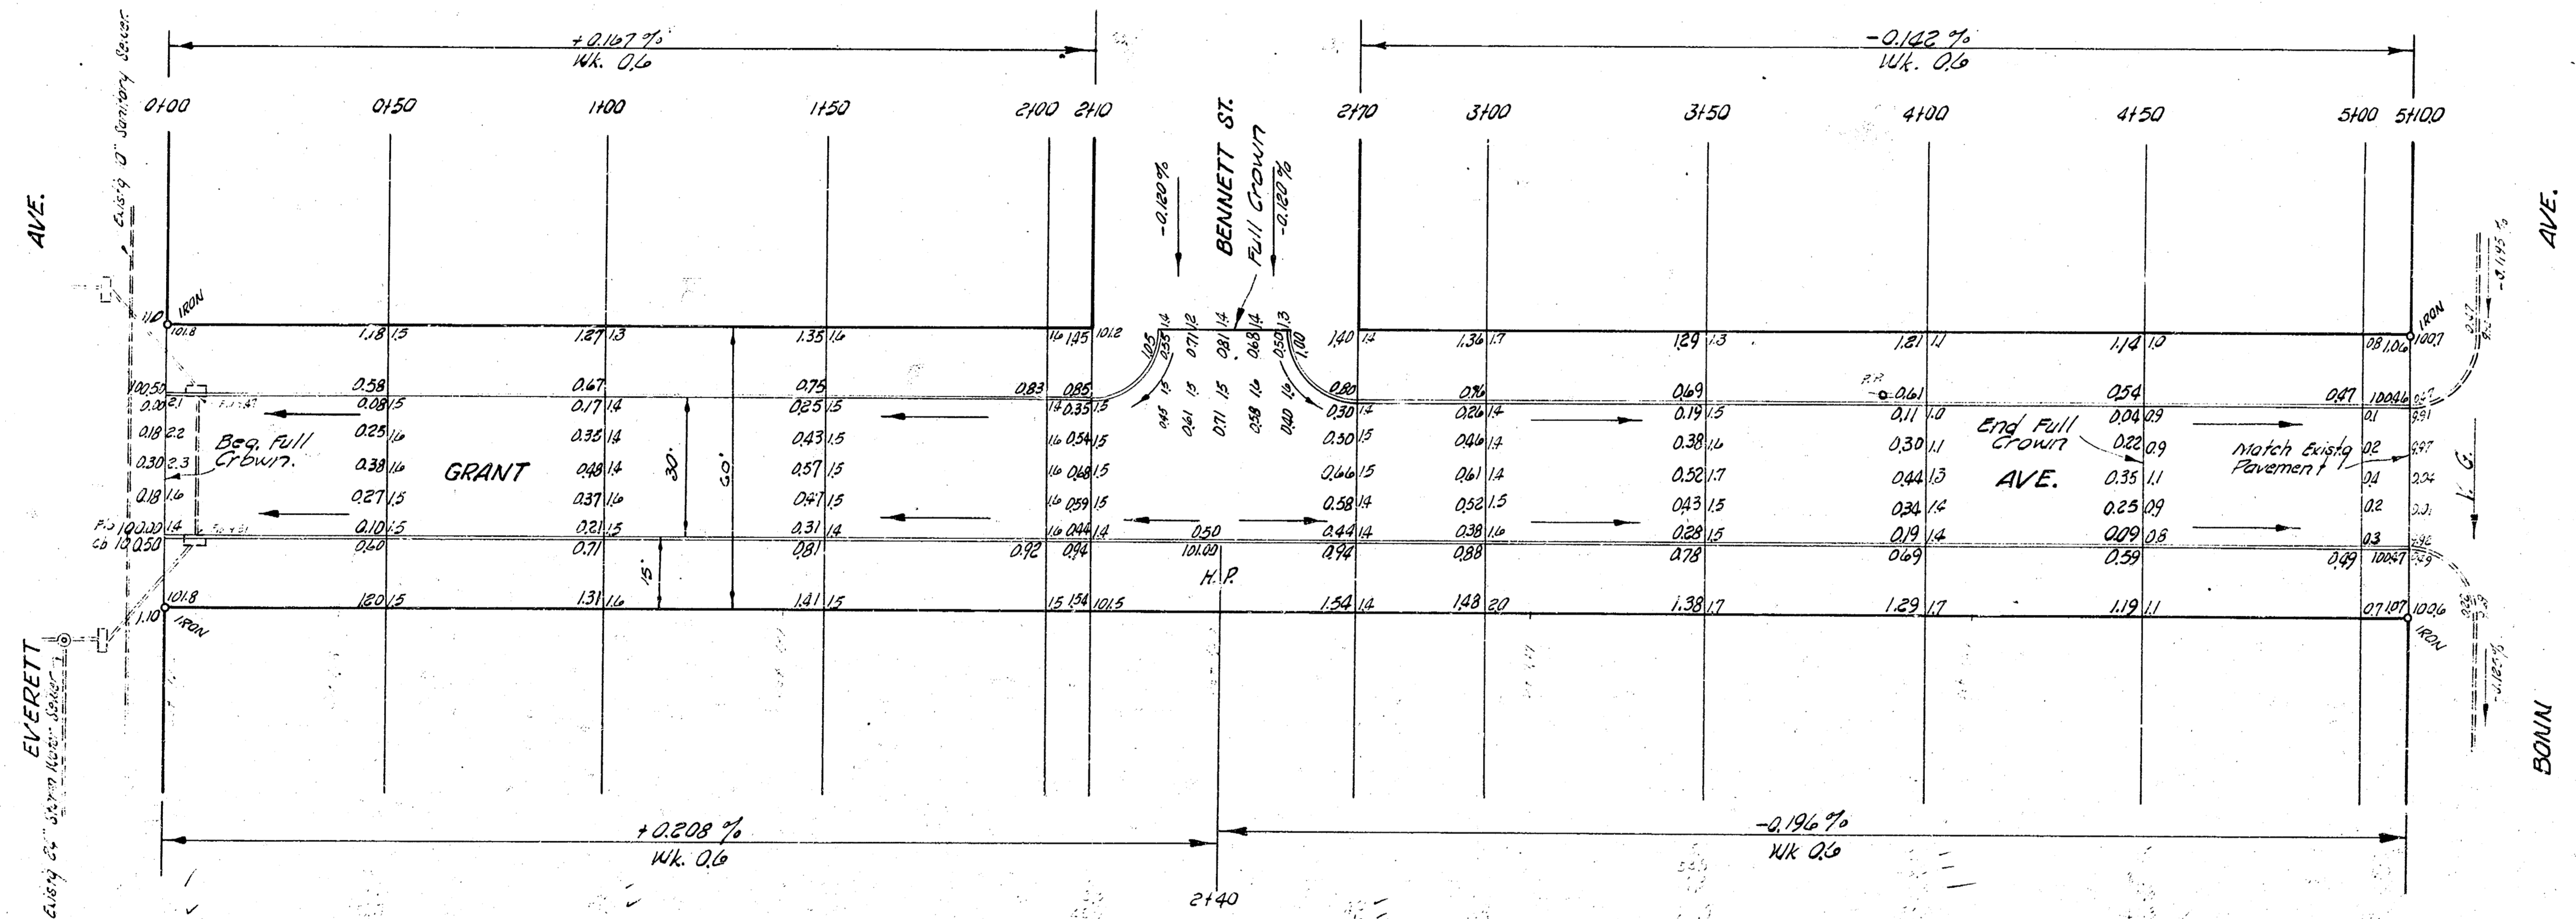

**GRANT AVE.**  
 EL EVERETT TO WL BONNIN  
 30' CONC. & CB.  
 CITY OF WICHITA, KANSAS  
 B. E. SMITH CITY ENGINEER  
 APRIL 1957 PROJ. NO. C14-356



CITY ENGINEER  
 B. E. SMITH  
 APRIL 1957