



B.M. 12733 iron in thimble & 9" x 6" Estelle North
 B.M. 12499 "X" in SE cor. walk in 1st Block W. of inters. Block N.W. cor. 9th & Green
 B.M. 12467 "K" in Kensler Ctr. W.K. No. N.W. cor. 12th & Green
 B.M. 12405 "K" in Kensler Ctr. W.K. No. N.E. cor. 10th & Green

Prop.	City	Grand Total
10.9	14.6	
53.3	8.9	
40.7	7.5	
40.0	54.2	
43.9	22.2	
57.3	17.8	
67.8	124.7	
64.1	110.7	
53.0	137.2	
33.0		
579.8		
+10%		
637.8		

Prop. 659.8
 City 137.2
 310.1
 470.9
 1710.6 Cu Yds.
 304.4 Cu Yds.

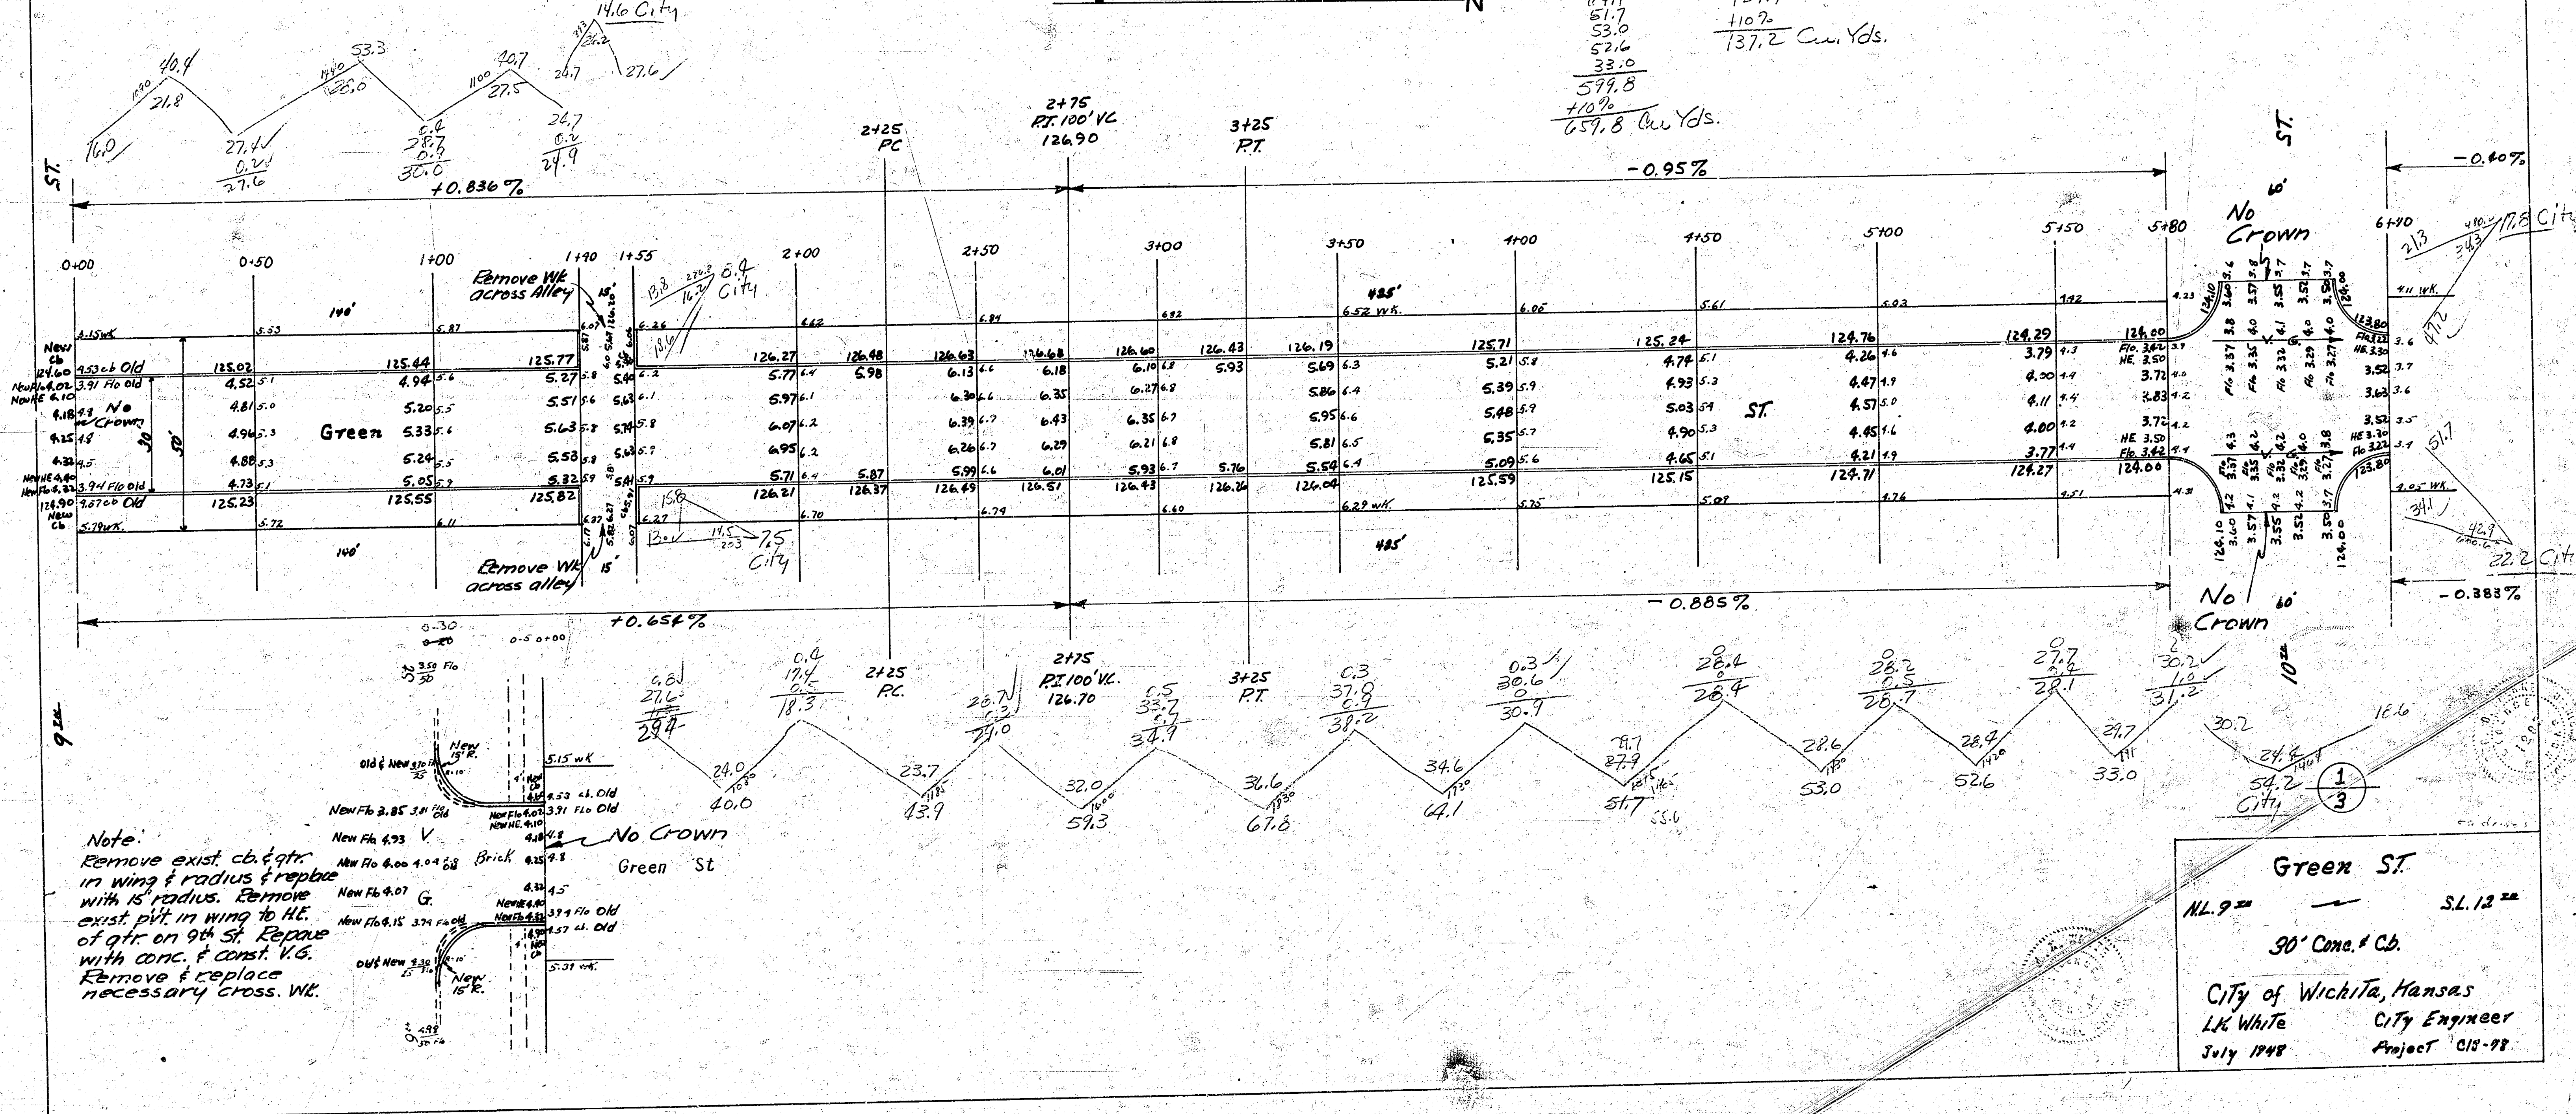

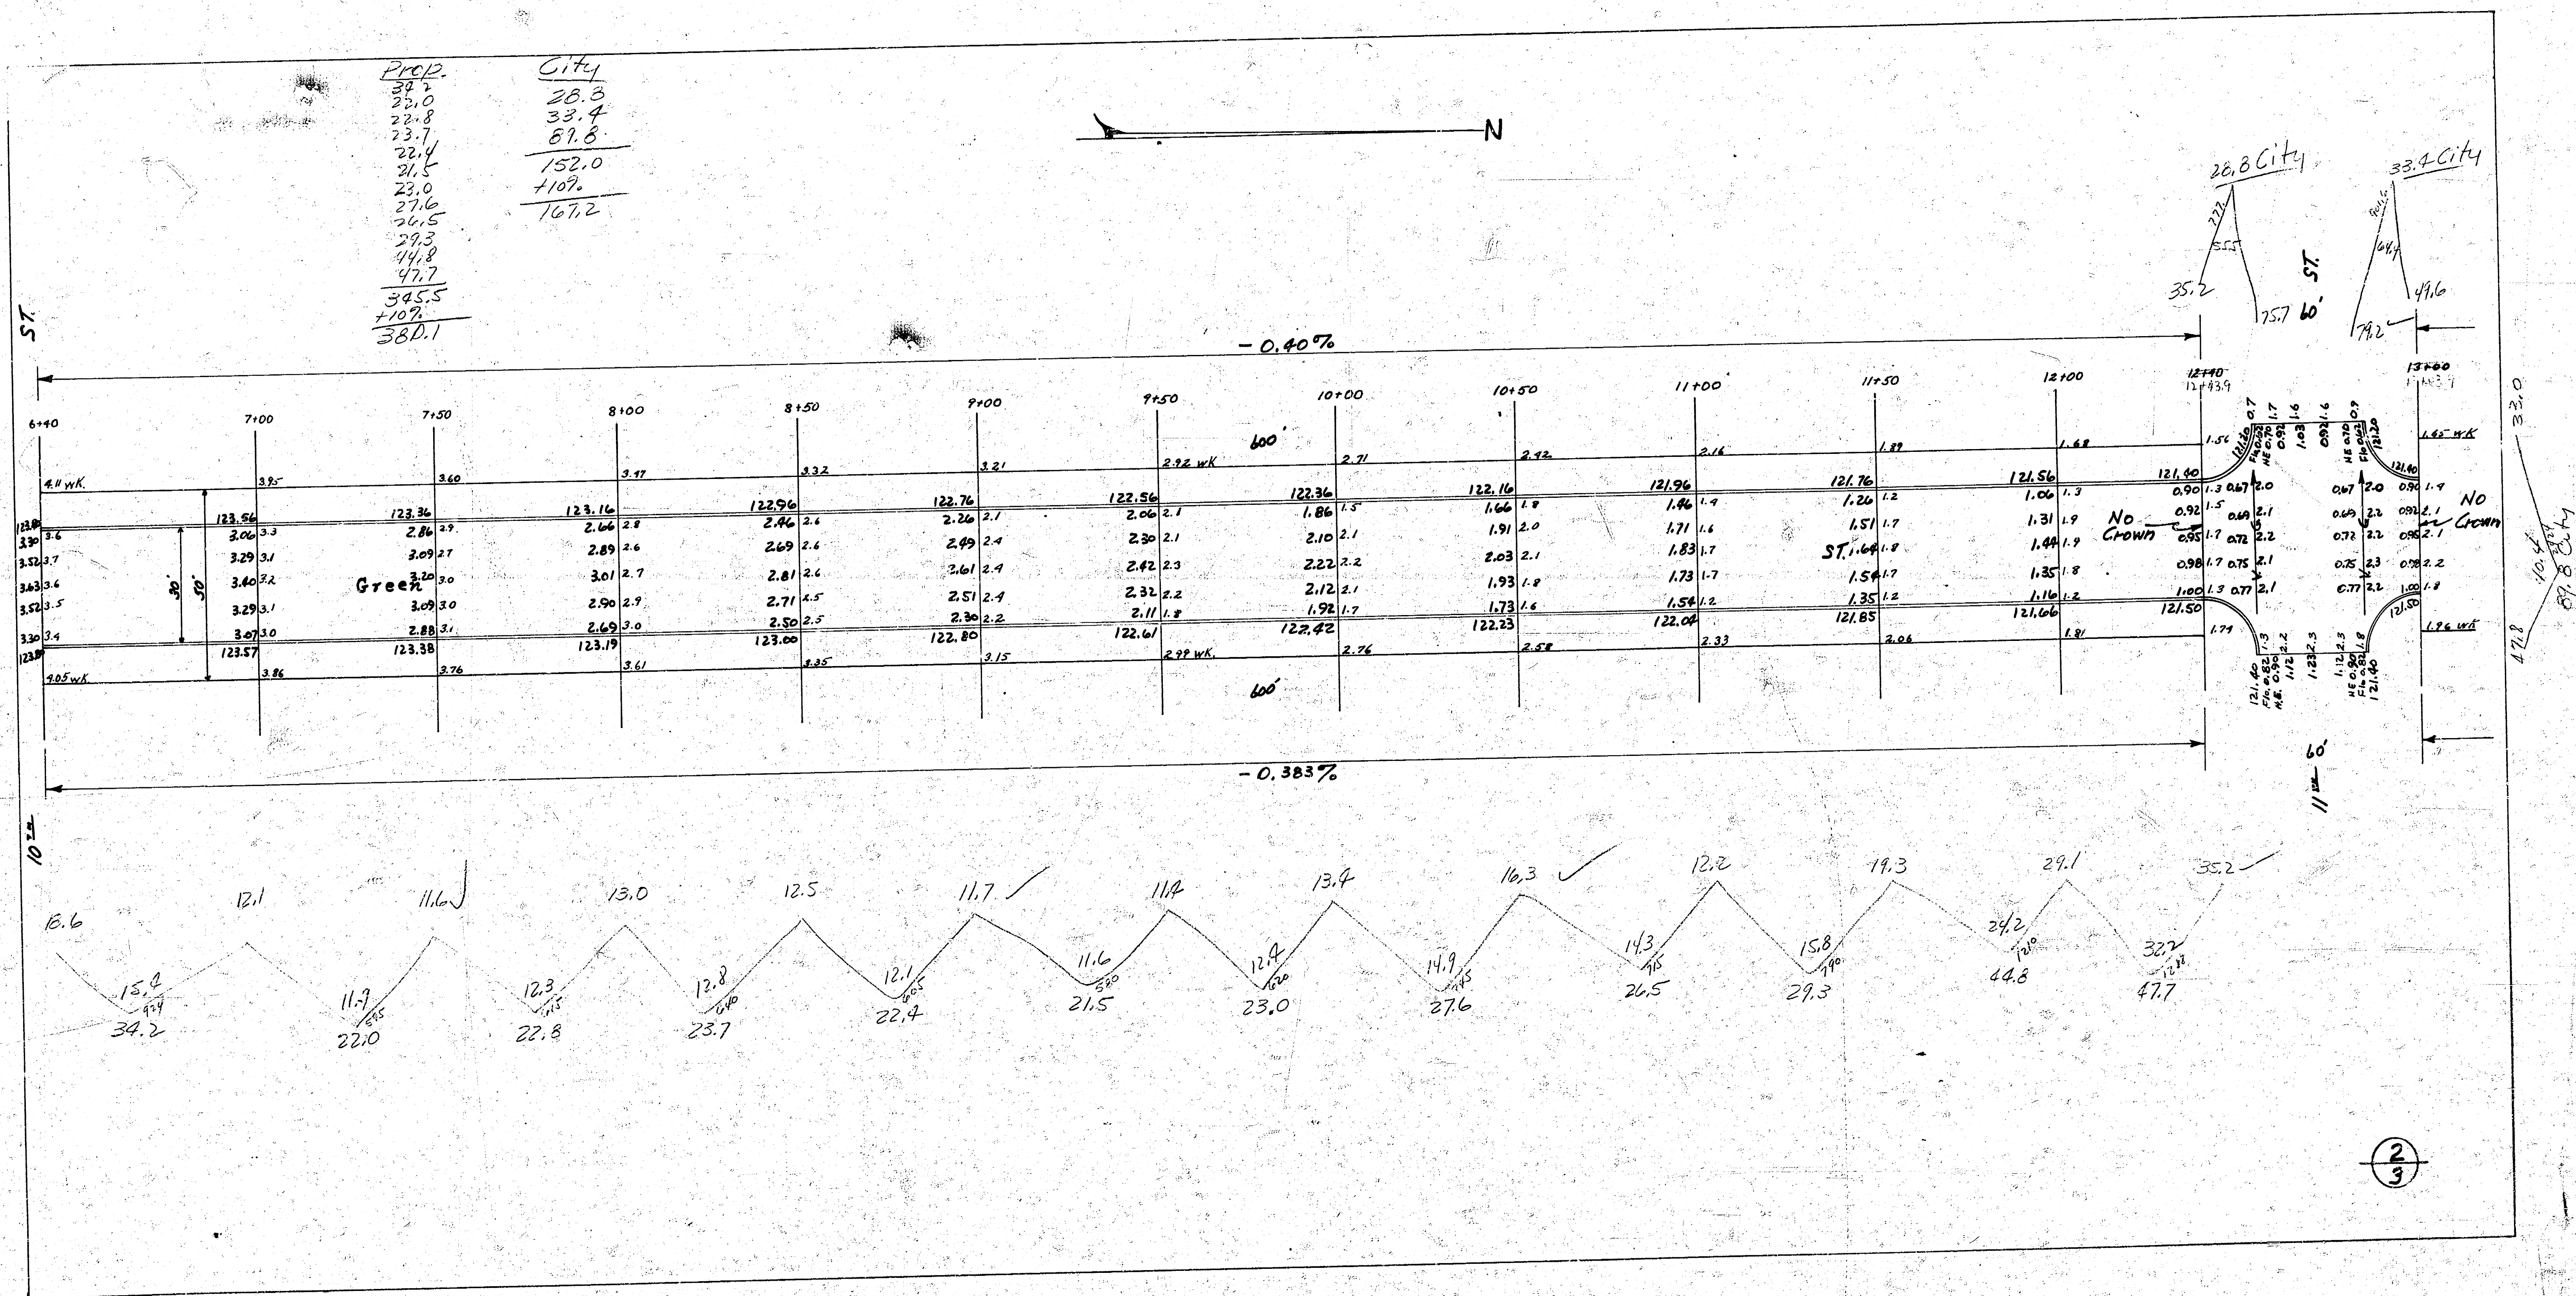

PROP.	CITY
28.0	28.8
22.8	33.4
23.7	81.6
22.4	
21.5	152.0
23.0	+107.0
27.6	
26.5	167.2
29.3	
44.8	
47.7	
345.5	
+107.0	
380.1	

2

