



66-Y

E. M. 14459 STANDARD SE Cor Green & 25th

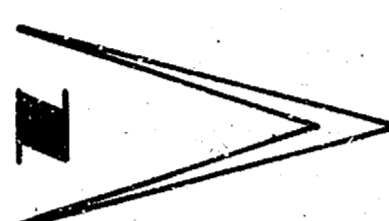

Plumbery
6431.7
+ 10770
543.2
7074.9 CUYDS EXCAVATION

STATIONING ON E.P.

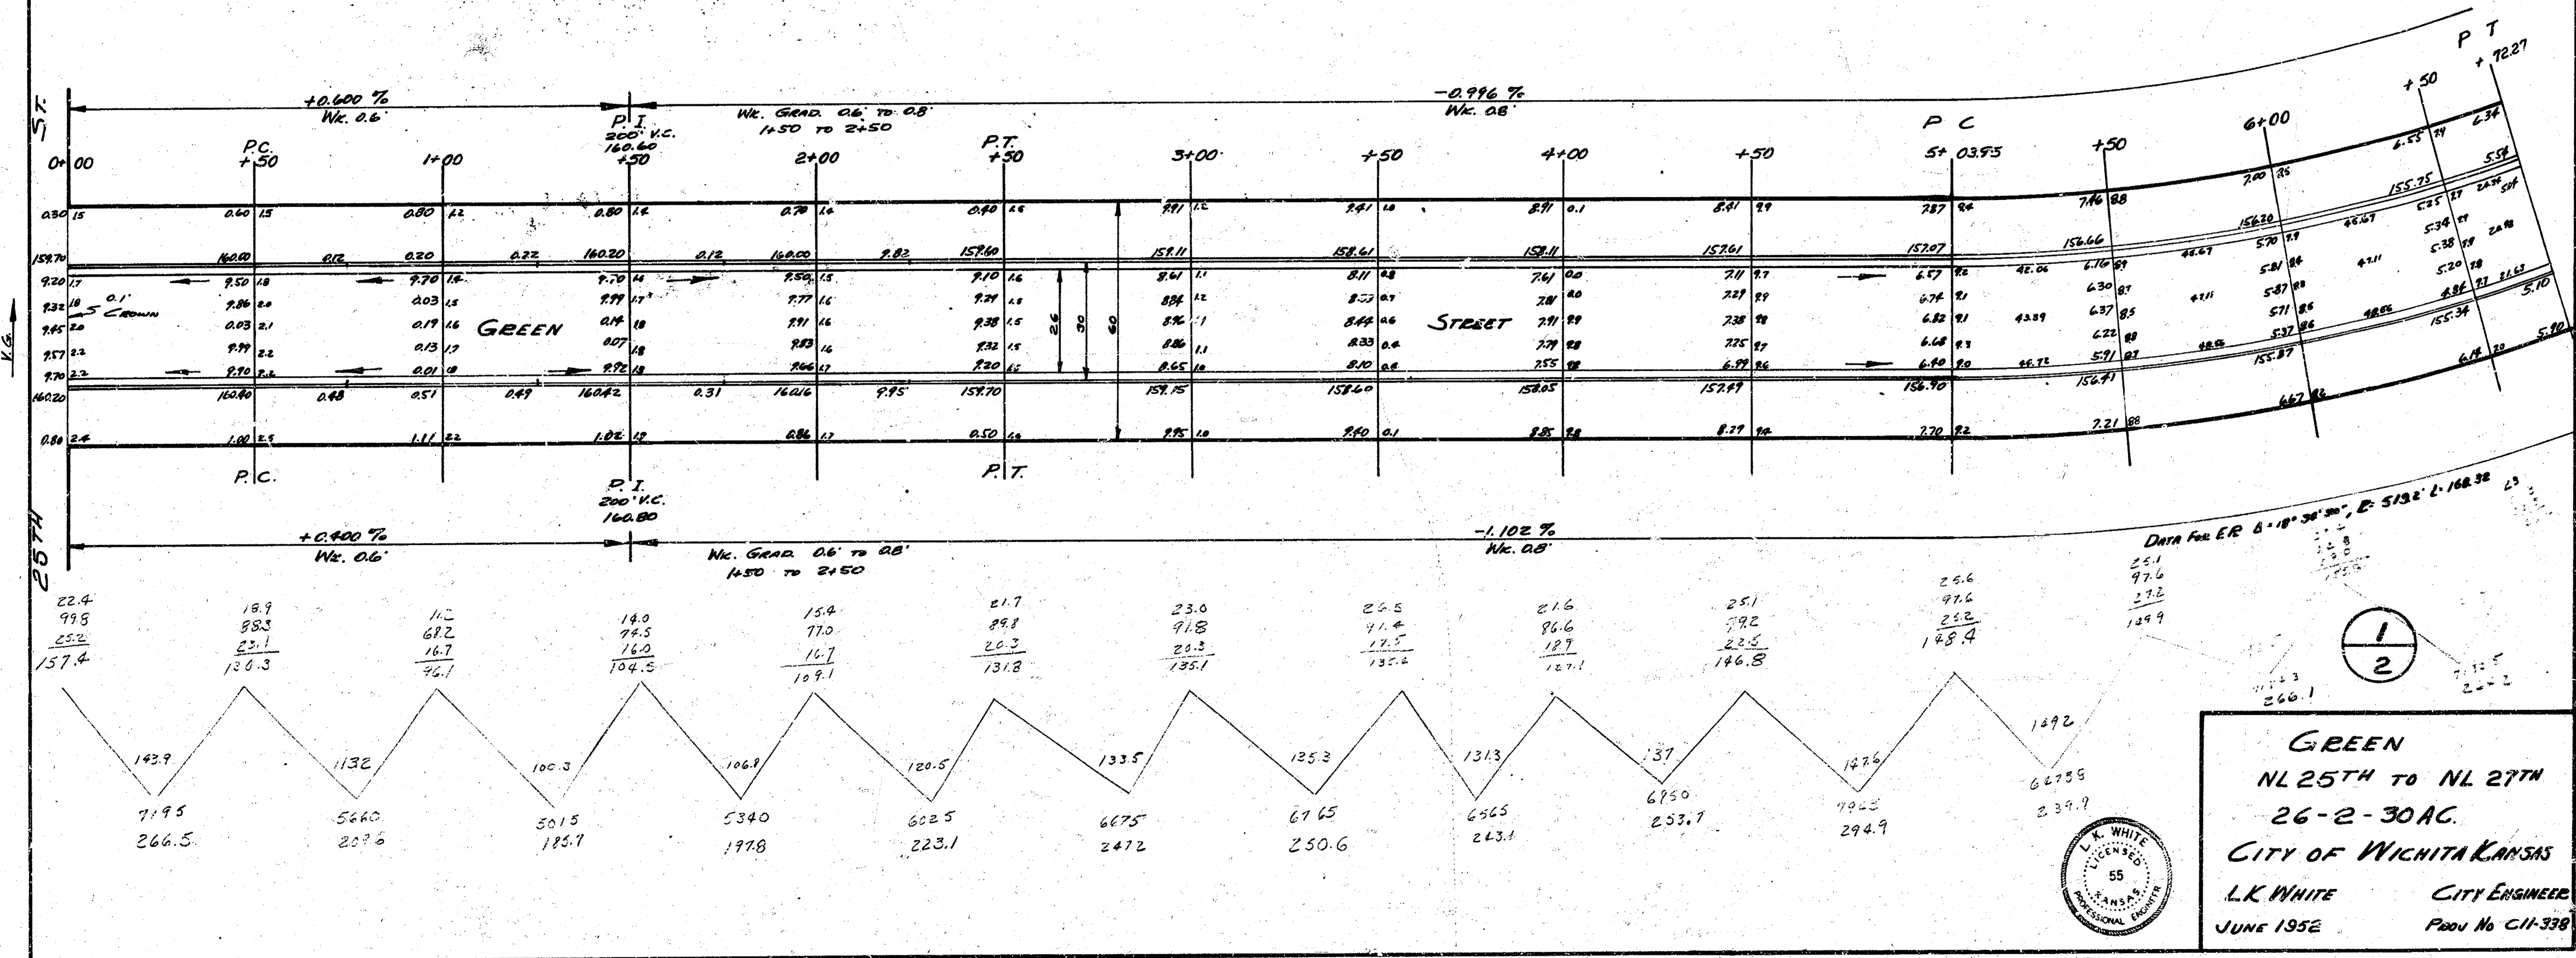

GREEN
 NL 25TH TO NL 27TH
 26-2-30AC.
 CITY OF WICHITA KANSAS
 L.K. WHITE CITY ENGINEER
 JUNE 1952 PROJ No C11-338



