
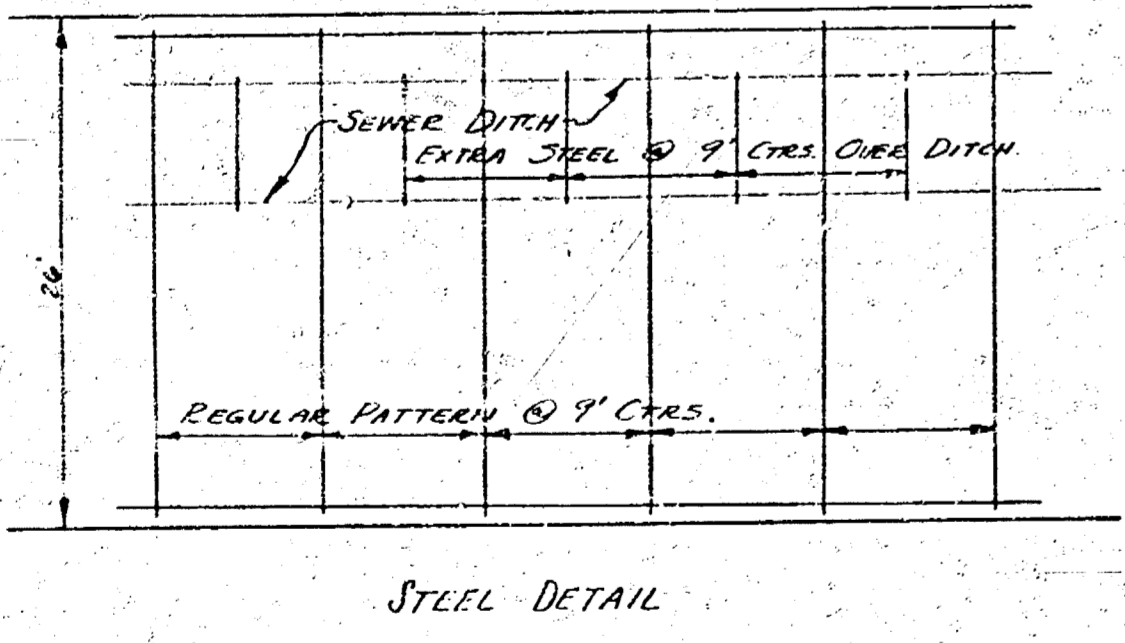
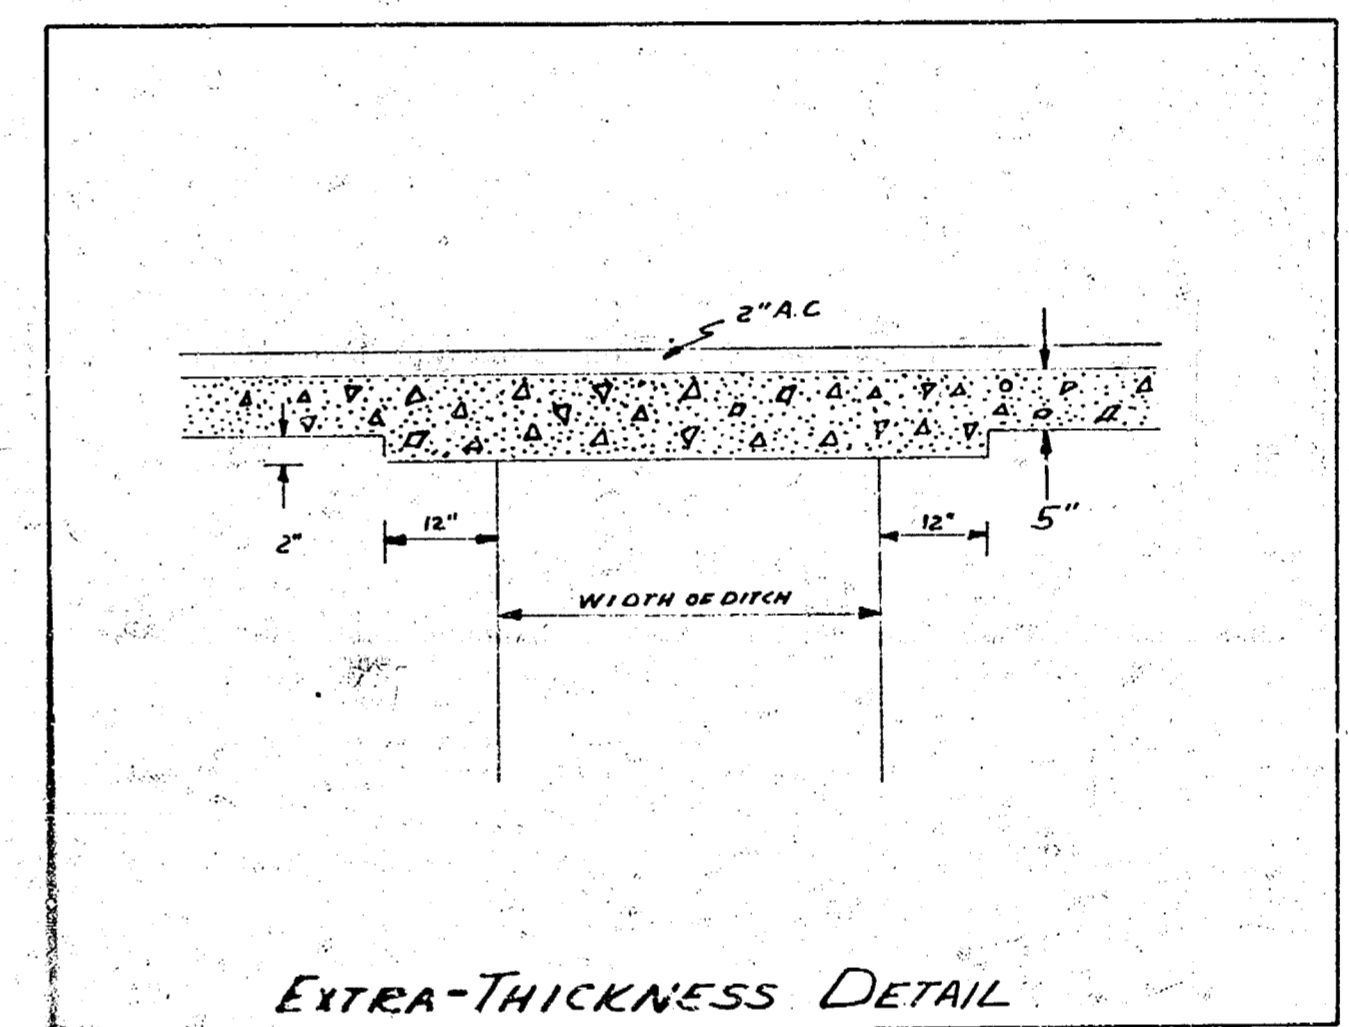


Survey done
 by
 E.C. O'S
 Checked
 B.K. G.

E. B. H. W. S. E.
 26-2-30 AC
 2173
 1126 157
 910.00/105.00

BM 99.06 M in Mueller Fire Hyd. NW cor Stafford & Grove.
 BM 98.32 SW cor conc. step No. 22205 Green.

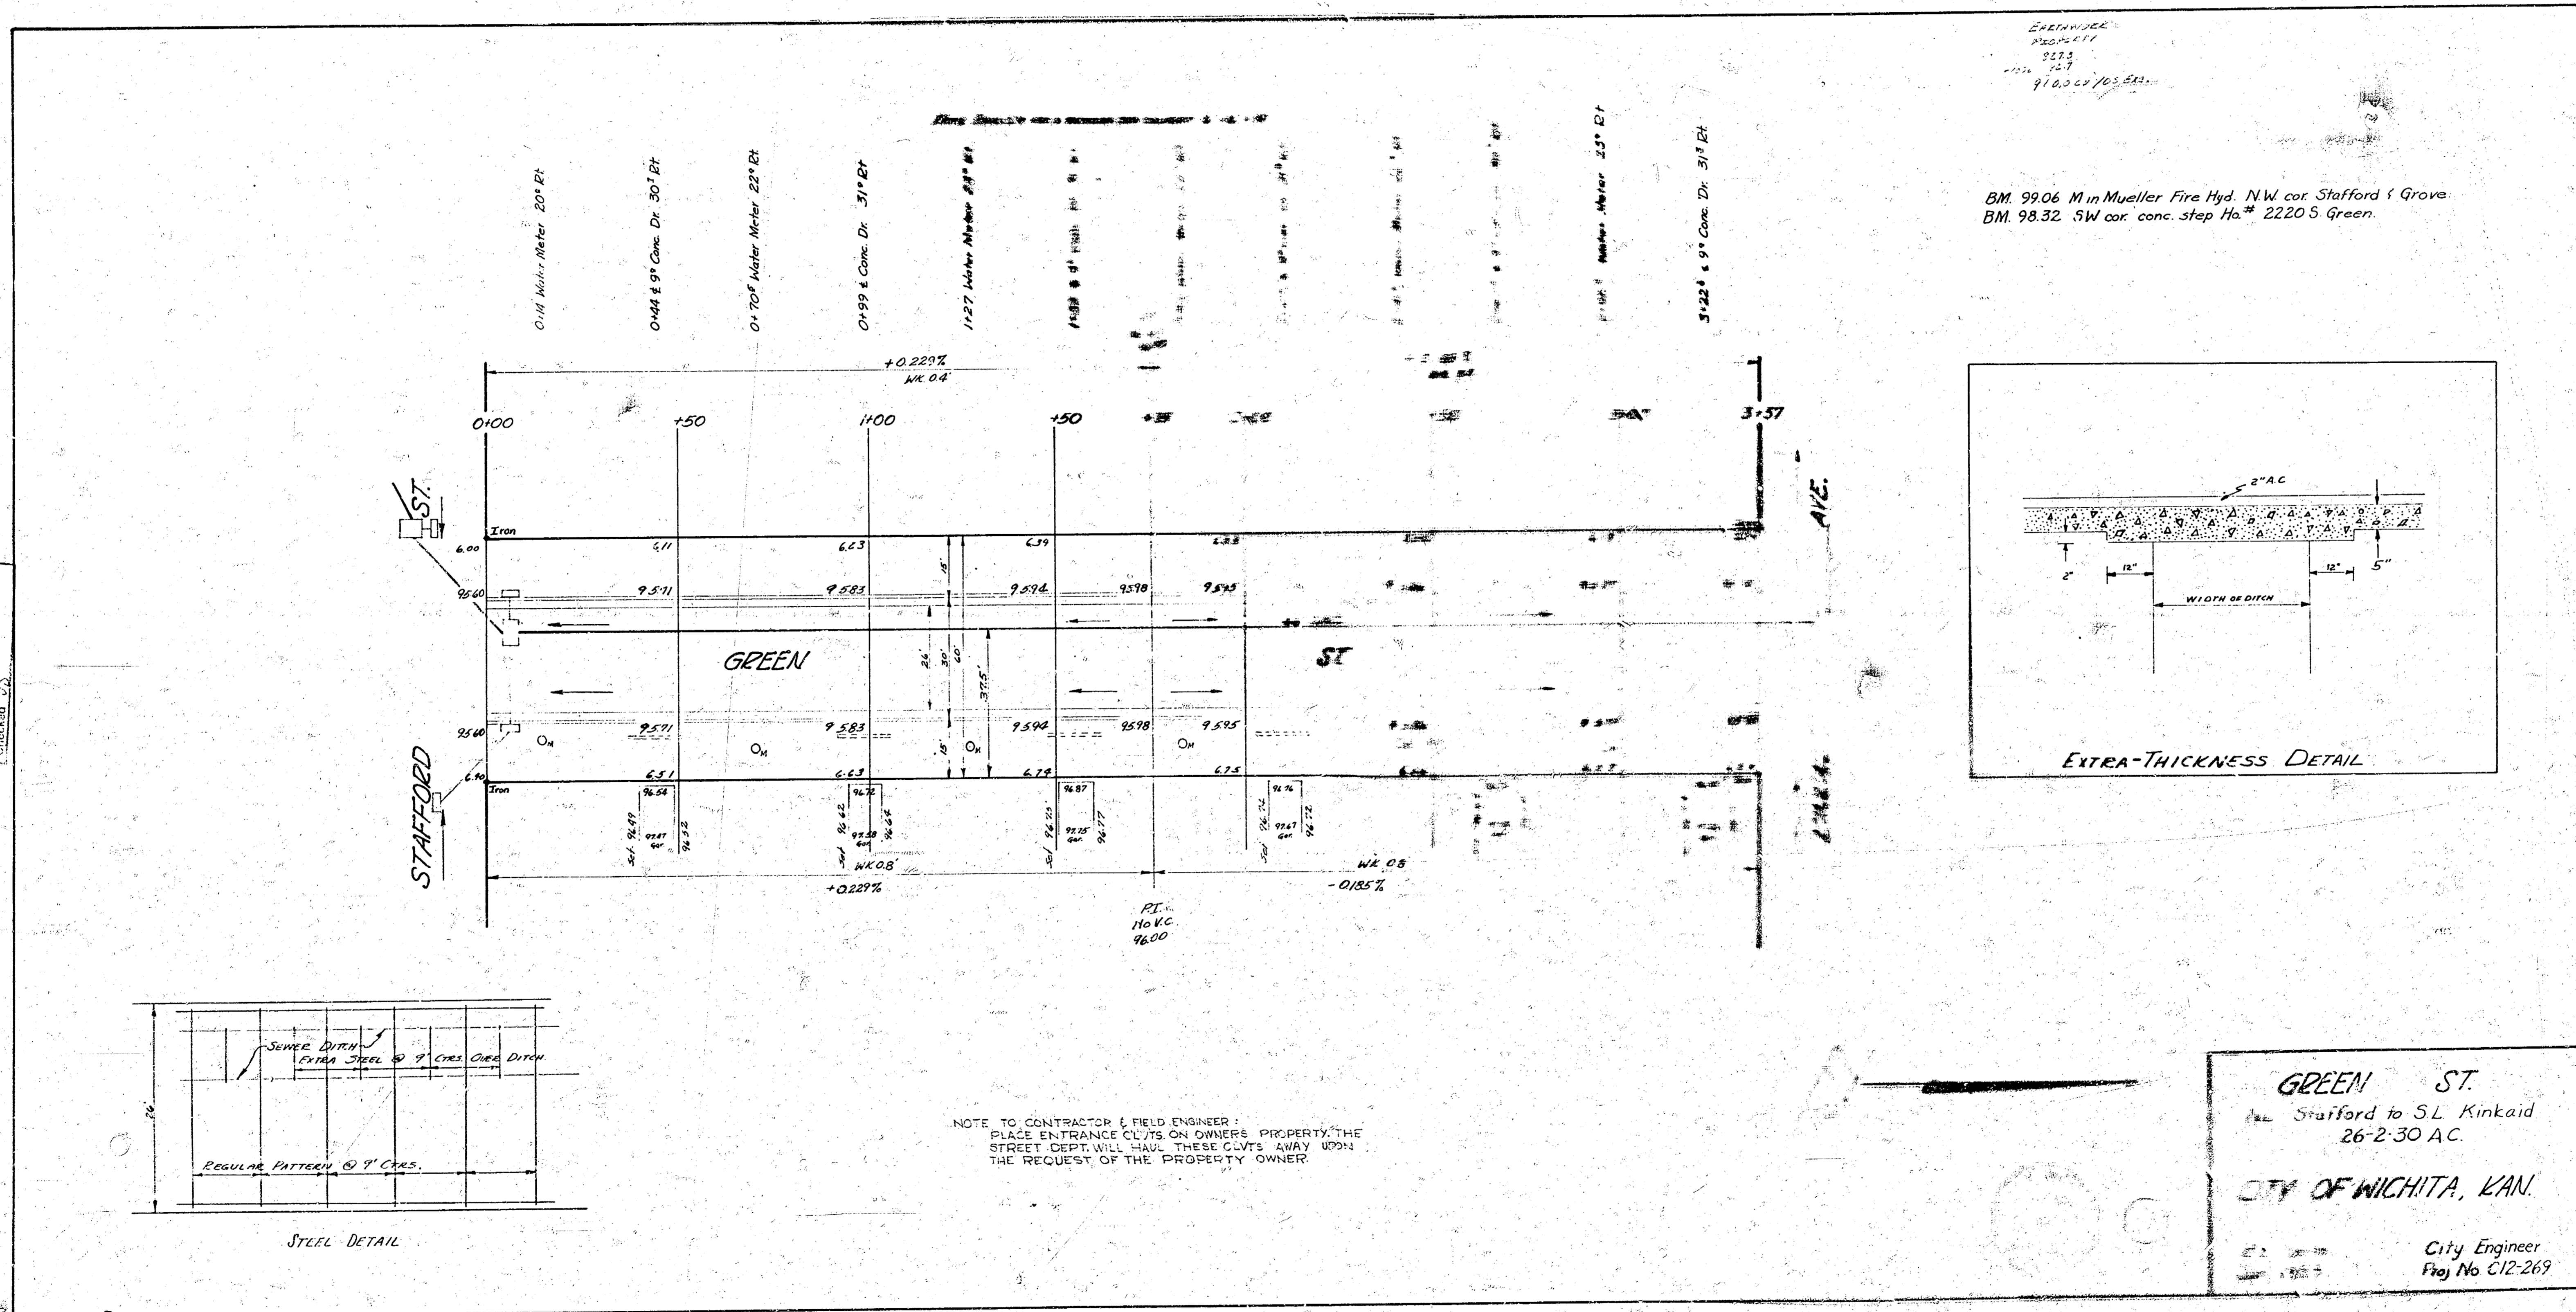

NOTE TO CONTRACTOR & FIELD ENGINEER:
 PLACE ENTRANCE CLUTS ON OWNERS PROPERTY. THE
 STREET DEPT. WILL HAVE THESE CLUTS AWAY UPON
 THE REQUEST OF THE PROPERTY OWNER.

GREEN ST.
 Stafford to S.L. Kinkaid
 26-2-30 AC.
CITY OF WICHITA, KAN.
 City Engineer
 Proj No C12-269