


CNN-75

B.M. 12708 D on SE Cor. Conc. Slab, Conc. Base Gas Meter No. 150-5C Kinross & Wallace
B.M. 12558 3 Rim MH & Green Acres Near N.L. Mt. Vernon

PROPERTY	ELEVATION	CITY
1972.8	271.8	
100% 137.5	110% 272	
2170.1 20 Yds. E. & S.	321.0 20 Yds. E. & S.	

STATIONING ON WB

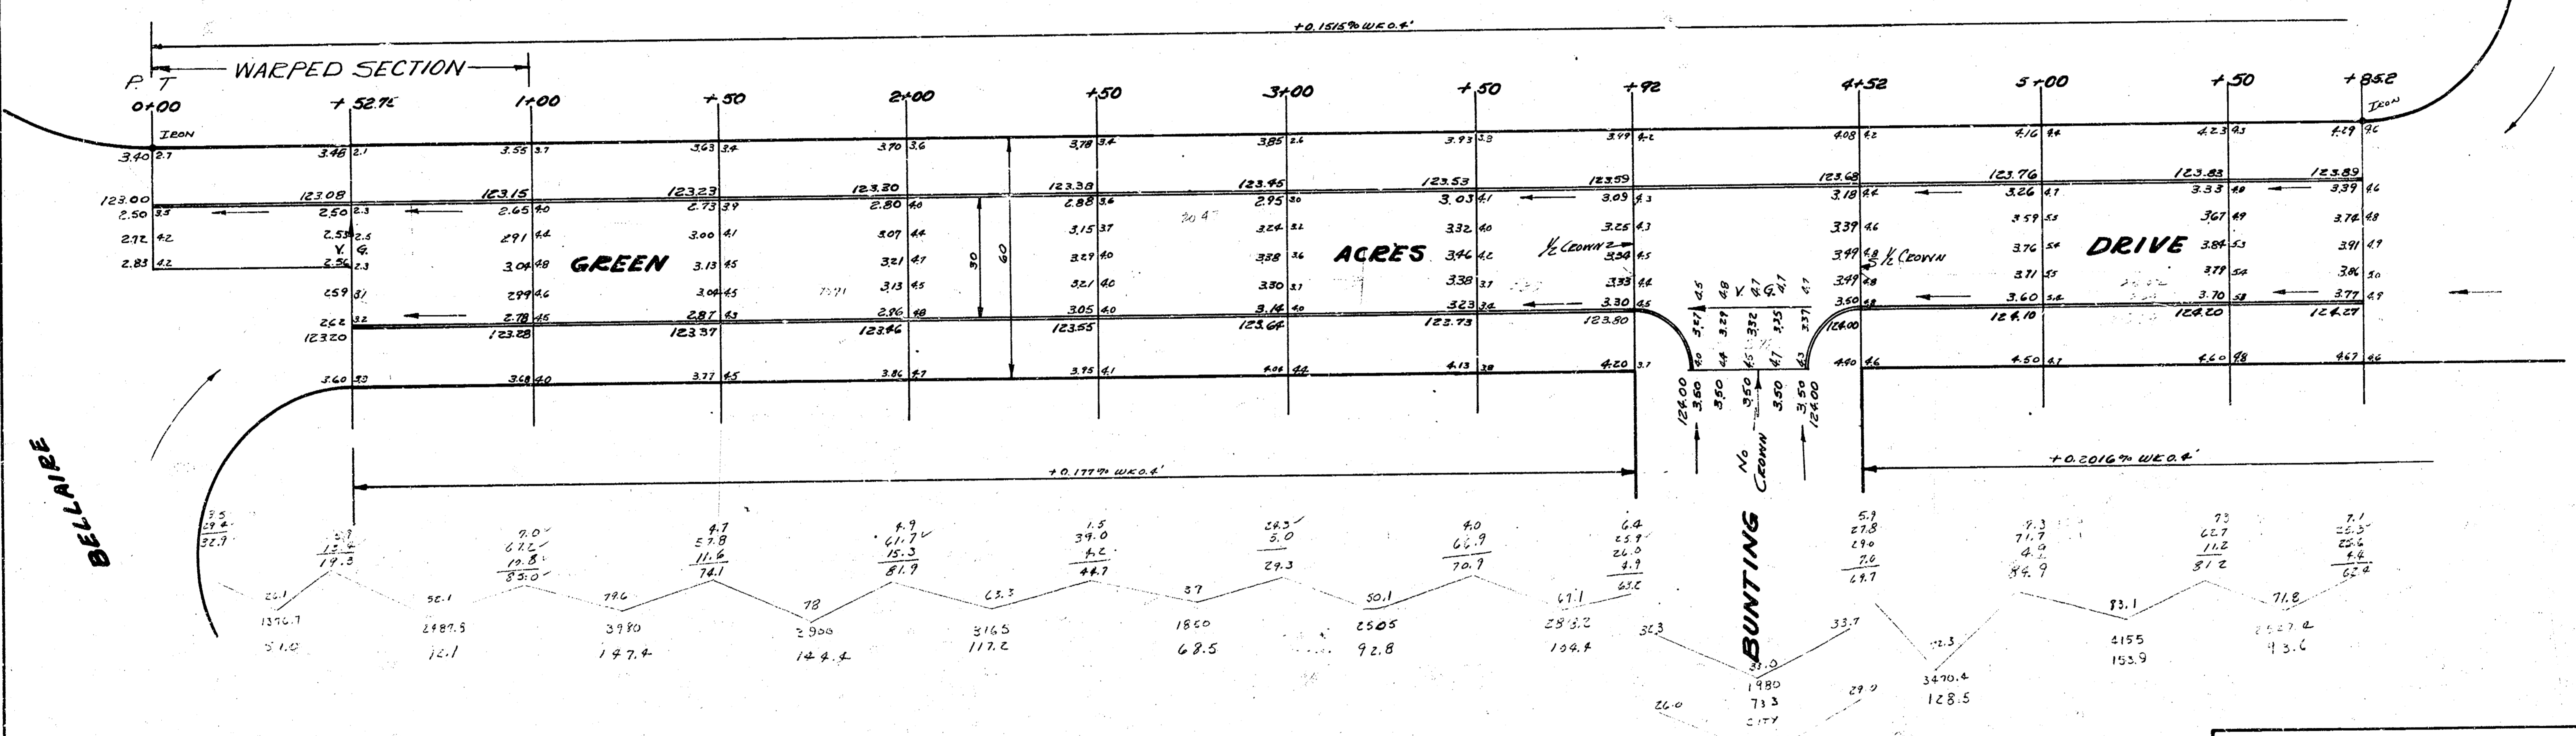


Survey done
From
Checked

GREEN ACRES
N.L. BELLAIRE TO S.L. MT. VERNON
30' CONC. #CB.
CITY OF WICHITA KANSAS
B.E. SMITH CITY ENGINEER
JULY 1952 PROJ. No. C12-44



1
2

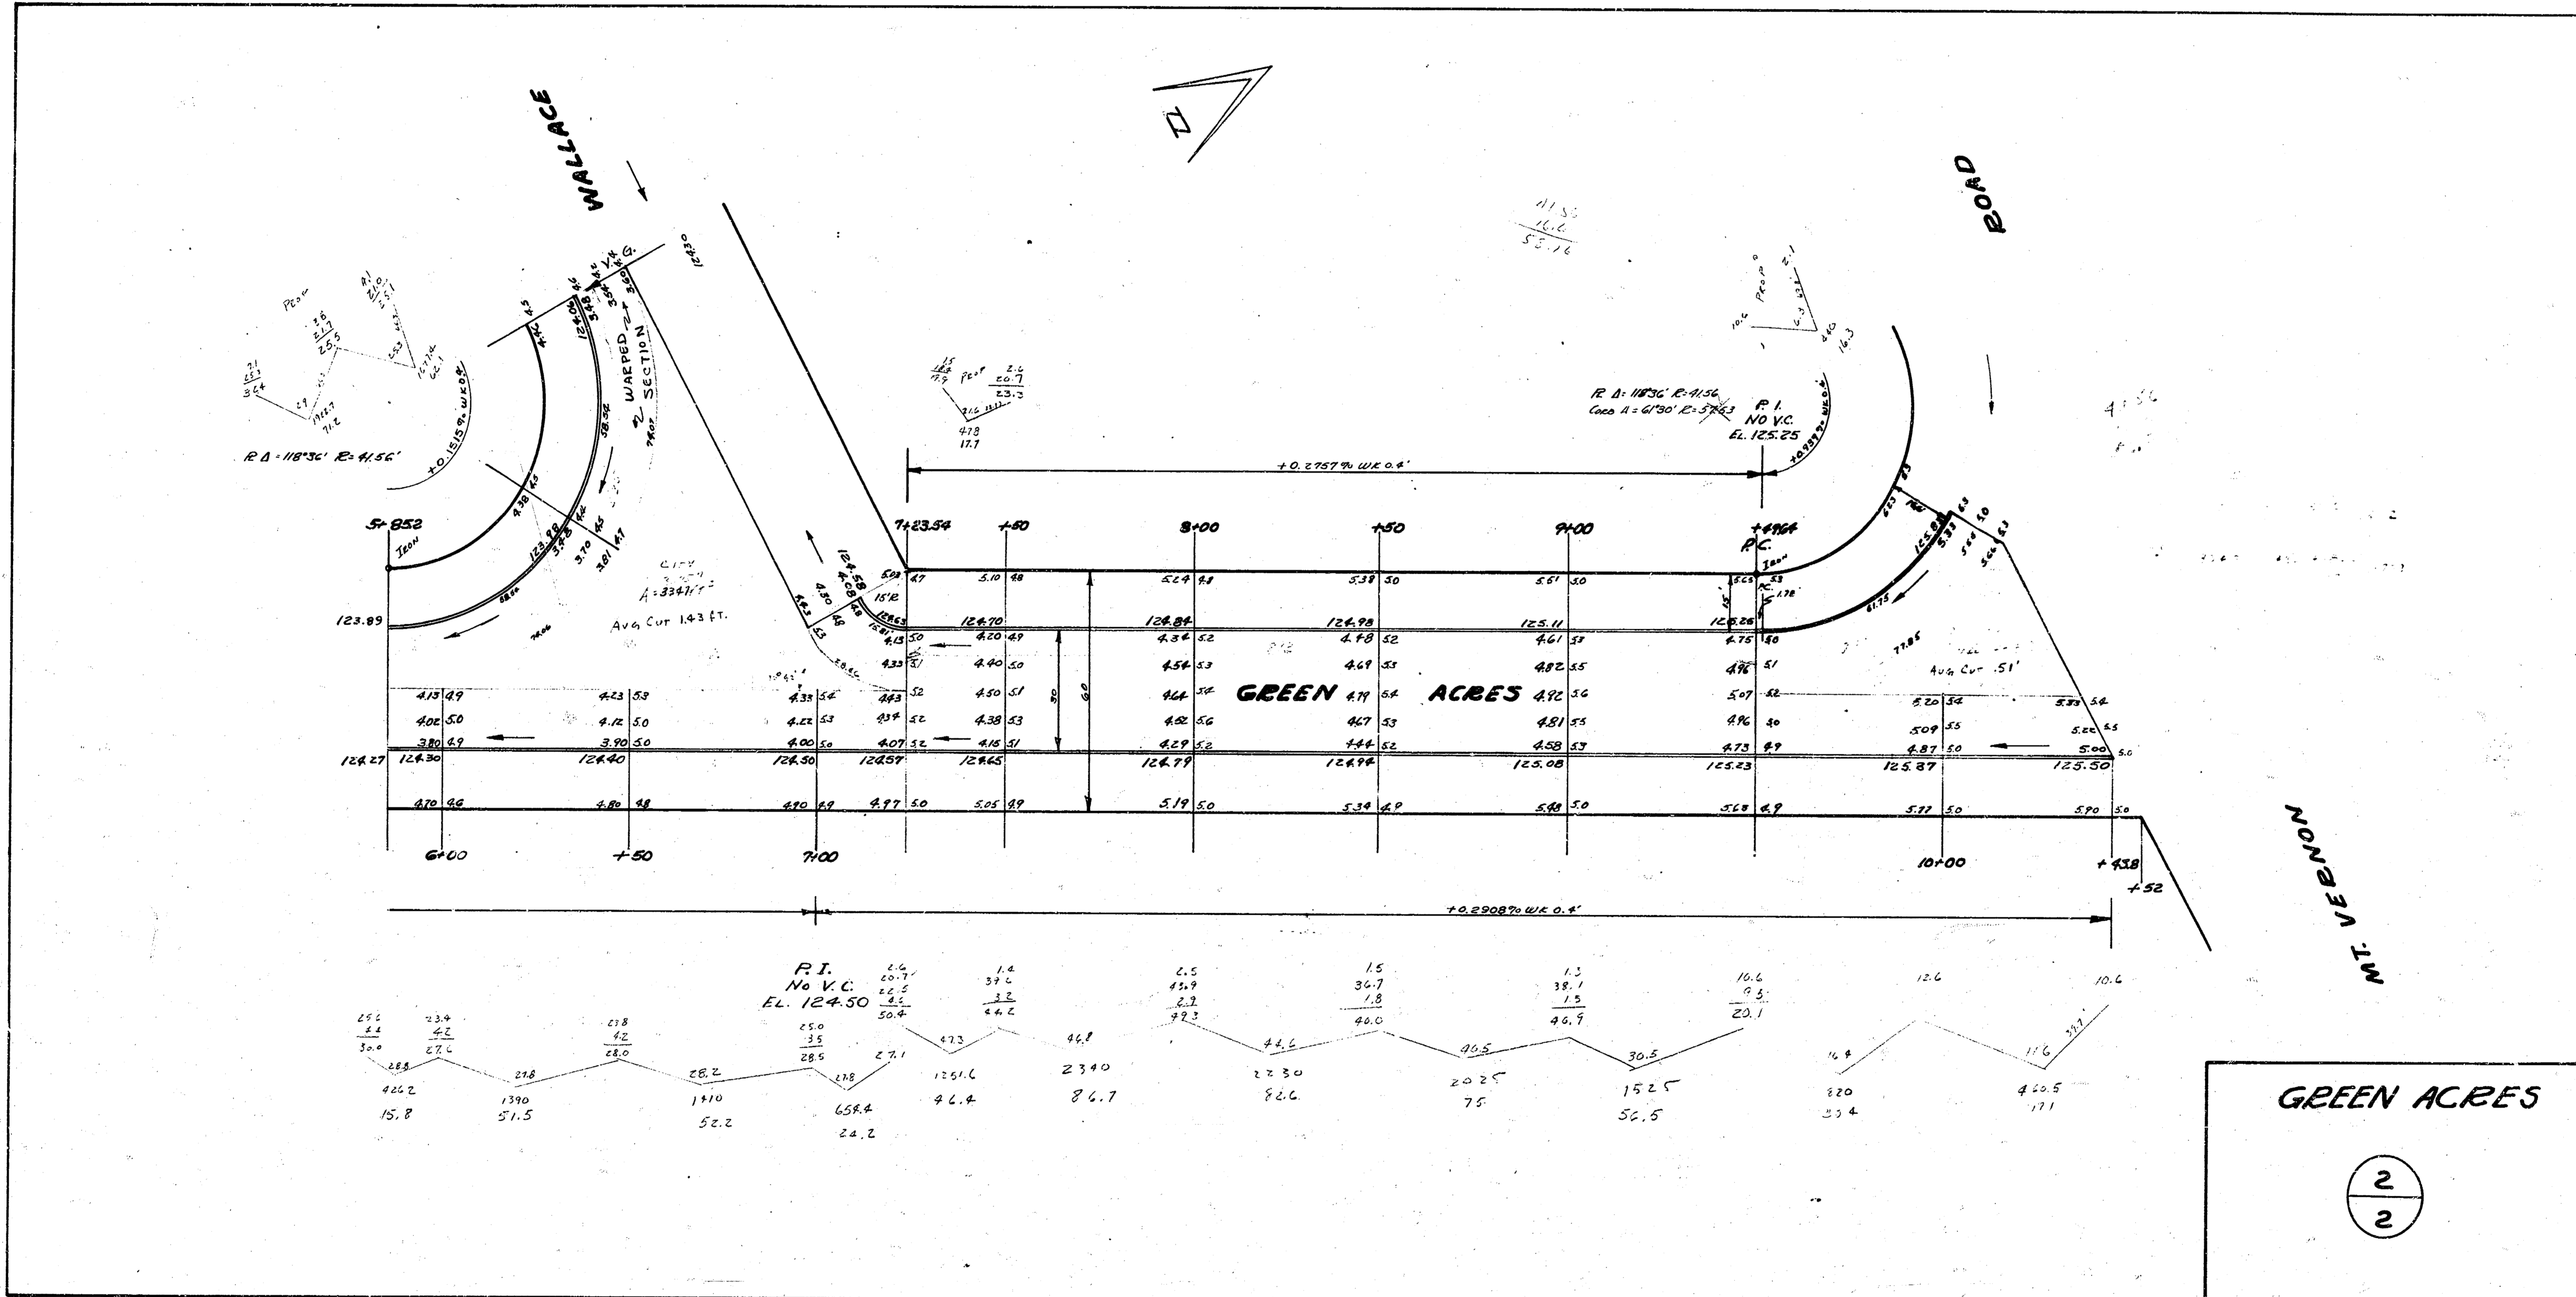

GREEN ACRES

2
2