


5.15

McG 9


523
183
340

BM 141.73 SW Cor. Conc. Porch Ho NW Cor. Funston & Green Acres
Sta. N on W 12

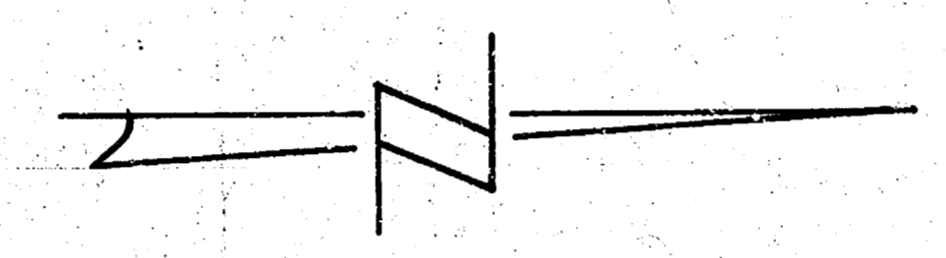

1/2" = 100' HORIZ. SCALE

| CITY | PROPERTY |
|-------|----------|
| 353.8 | 181.1 |
| 60.5 | 211.1 |
| 39.0 | 214.1 |
| 43.1 | 221.9 |
| 129.3 | 238.1 |
| | 266.3 |
| | 276.5 |
| | 259.3 |
| | 217.0 |
| | 152.2 |
| | 55.1 |
| | 2792.7 |
| | +1020 |
| | 2522.0 |

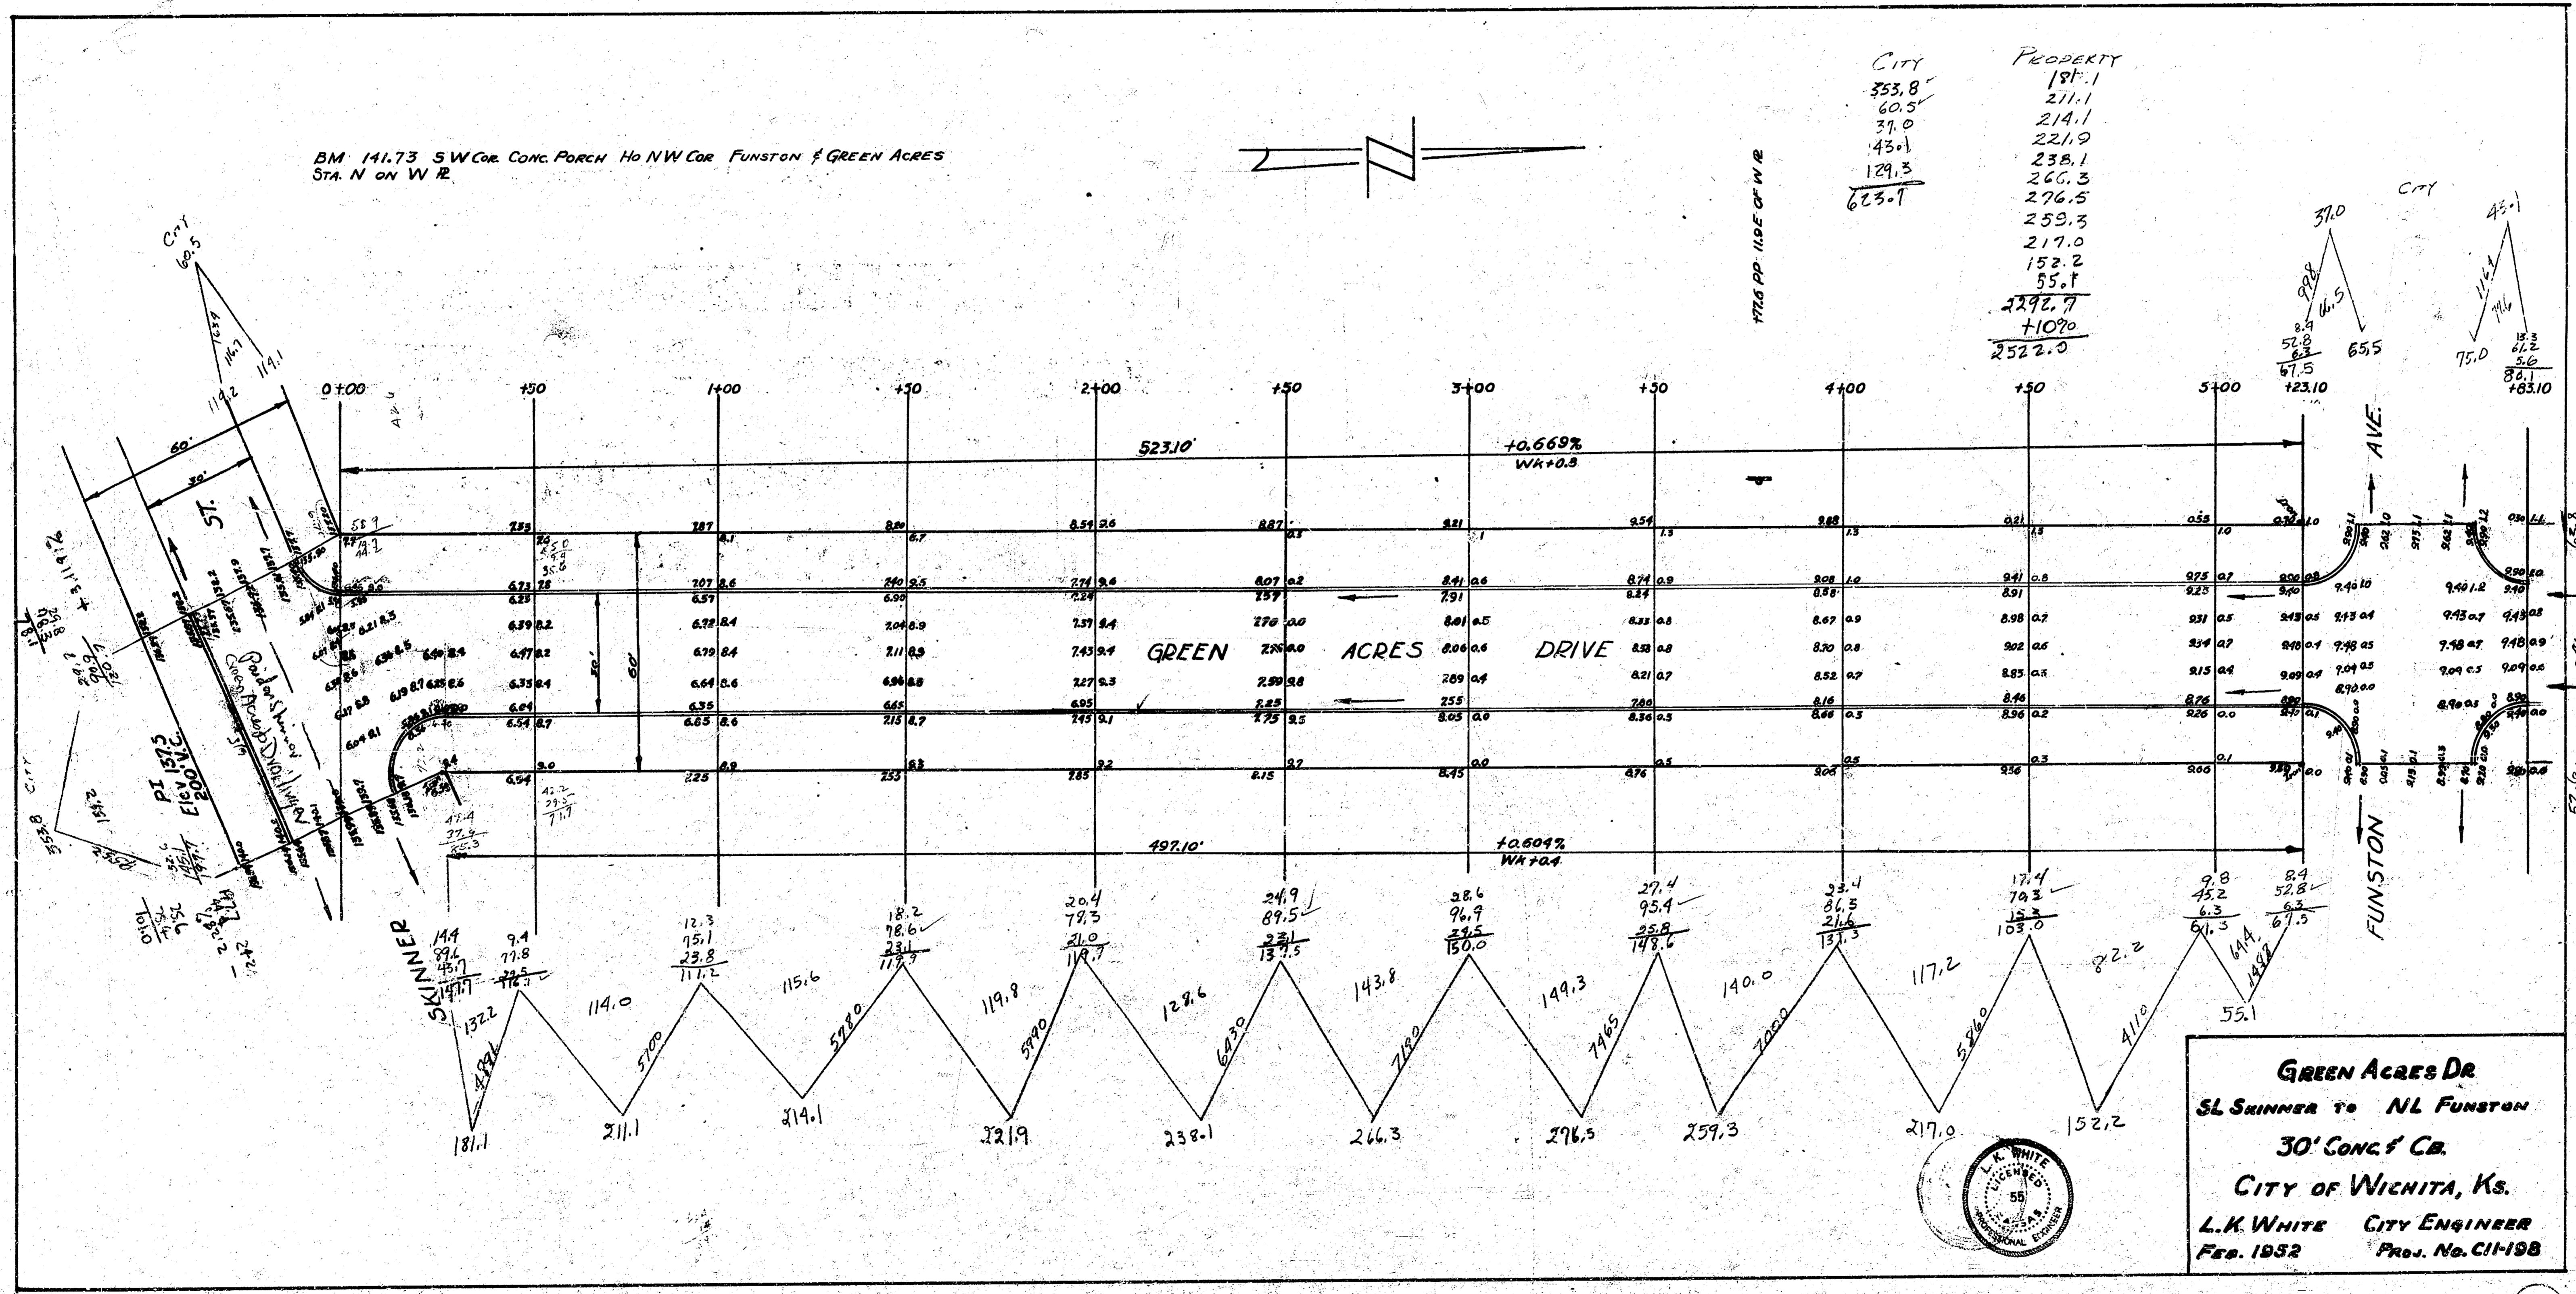

GREEN ACRES DR
 SL SKINNER TO NL FUNSTON
 30' CONC. CR.
 CITY OF WICHITA, KS.
 L.K. WHITE CITY ENGINEER
 FEB. 1952 Proj. No. C11-198

