



Sheet E-3

B.M. 141.60 Spk S.S. KGE Pole 15' E of E.L. Green Acres of S.L. Marcy  
B.M. 141.77 S.E. Cor. Conc. Porch Nos. 1647 Green Acres.  
B.M. 142.85 S.W. Cor. Conc. Porch 3rd. Hos. N. of M.L. Funston of Green Acres.

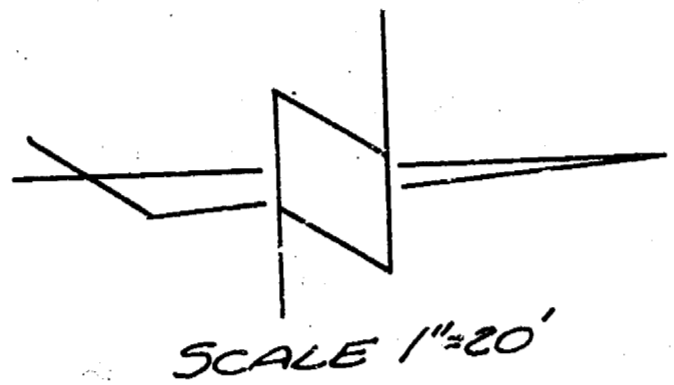

PROPERTY

146.5  
130.7  
127.8  
176.1  
174.8  
214.6  
222.2  
205.4  
181.5  
165.2  
146.5  
85.7  
2016.5  
201.7 +10%  
2218.2 Total Cu Uds. Excat.  
225.8

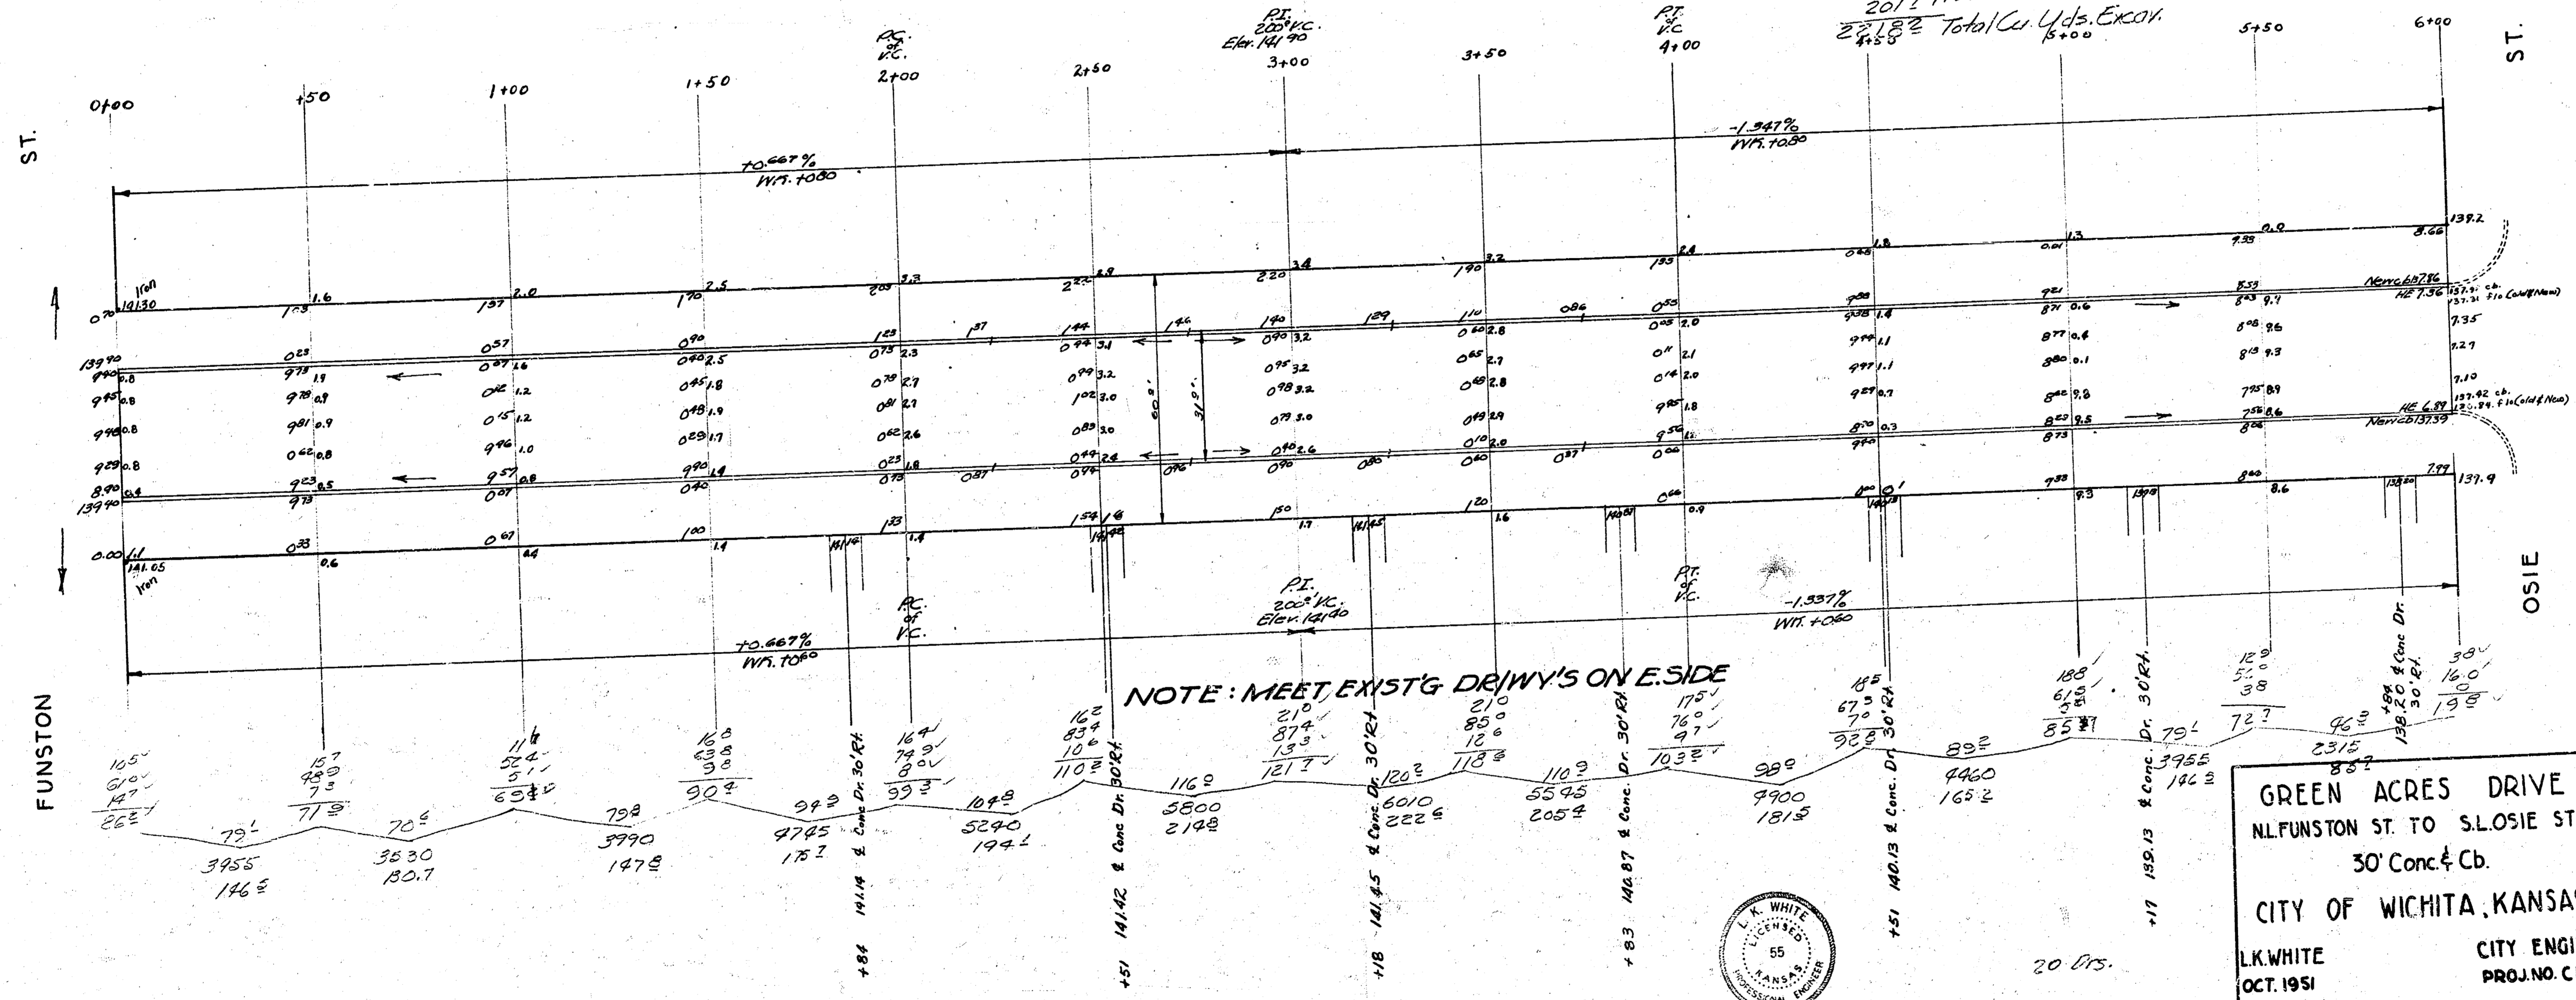

GREEN ACRES DRIVE  
N. FUNSTON ST. TO S.L. OSIE ST.  
30' Conc. & Cb.  
CITY OF WICHITA, KANSAS  
L.K. WHITE  
OCT. 1951  
CITY ENGINEER  
PROJ. NO. C11-111

Excavation

|       |                       |
|-------|-----------------------|
| Prop. | City                  |
| 136.9 | 120.7                 |
| 149.4 | 37.6                  |
| 162.0 | 41.5                  |
| 168.8 | 207.8                 |
| 174.6 |                       |
| 203.0 | +10%                  |
| 233.0 | 20.8                  |
| 231.7 |                       |
| 214.6 |                       |
| 213.1 |                       |
| 212.0 |                       |
| 178.1 |                       |
| 228.2 |                       |
| +10%  | 228.8                 |
|       | Total 2517.0 Cu. Yds. |

BM 141.60 Spike SS. K.G.E. Pole 15' E. of EL Greenacres, SL Harry

