
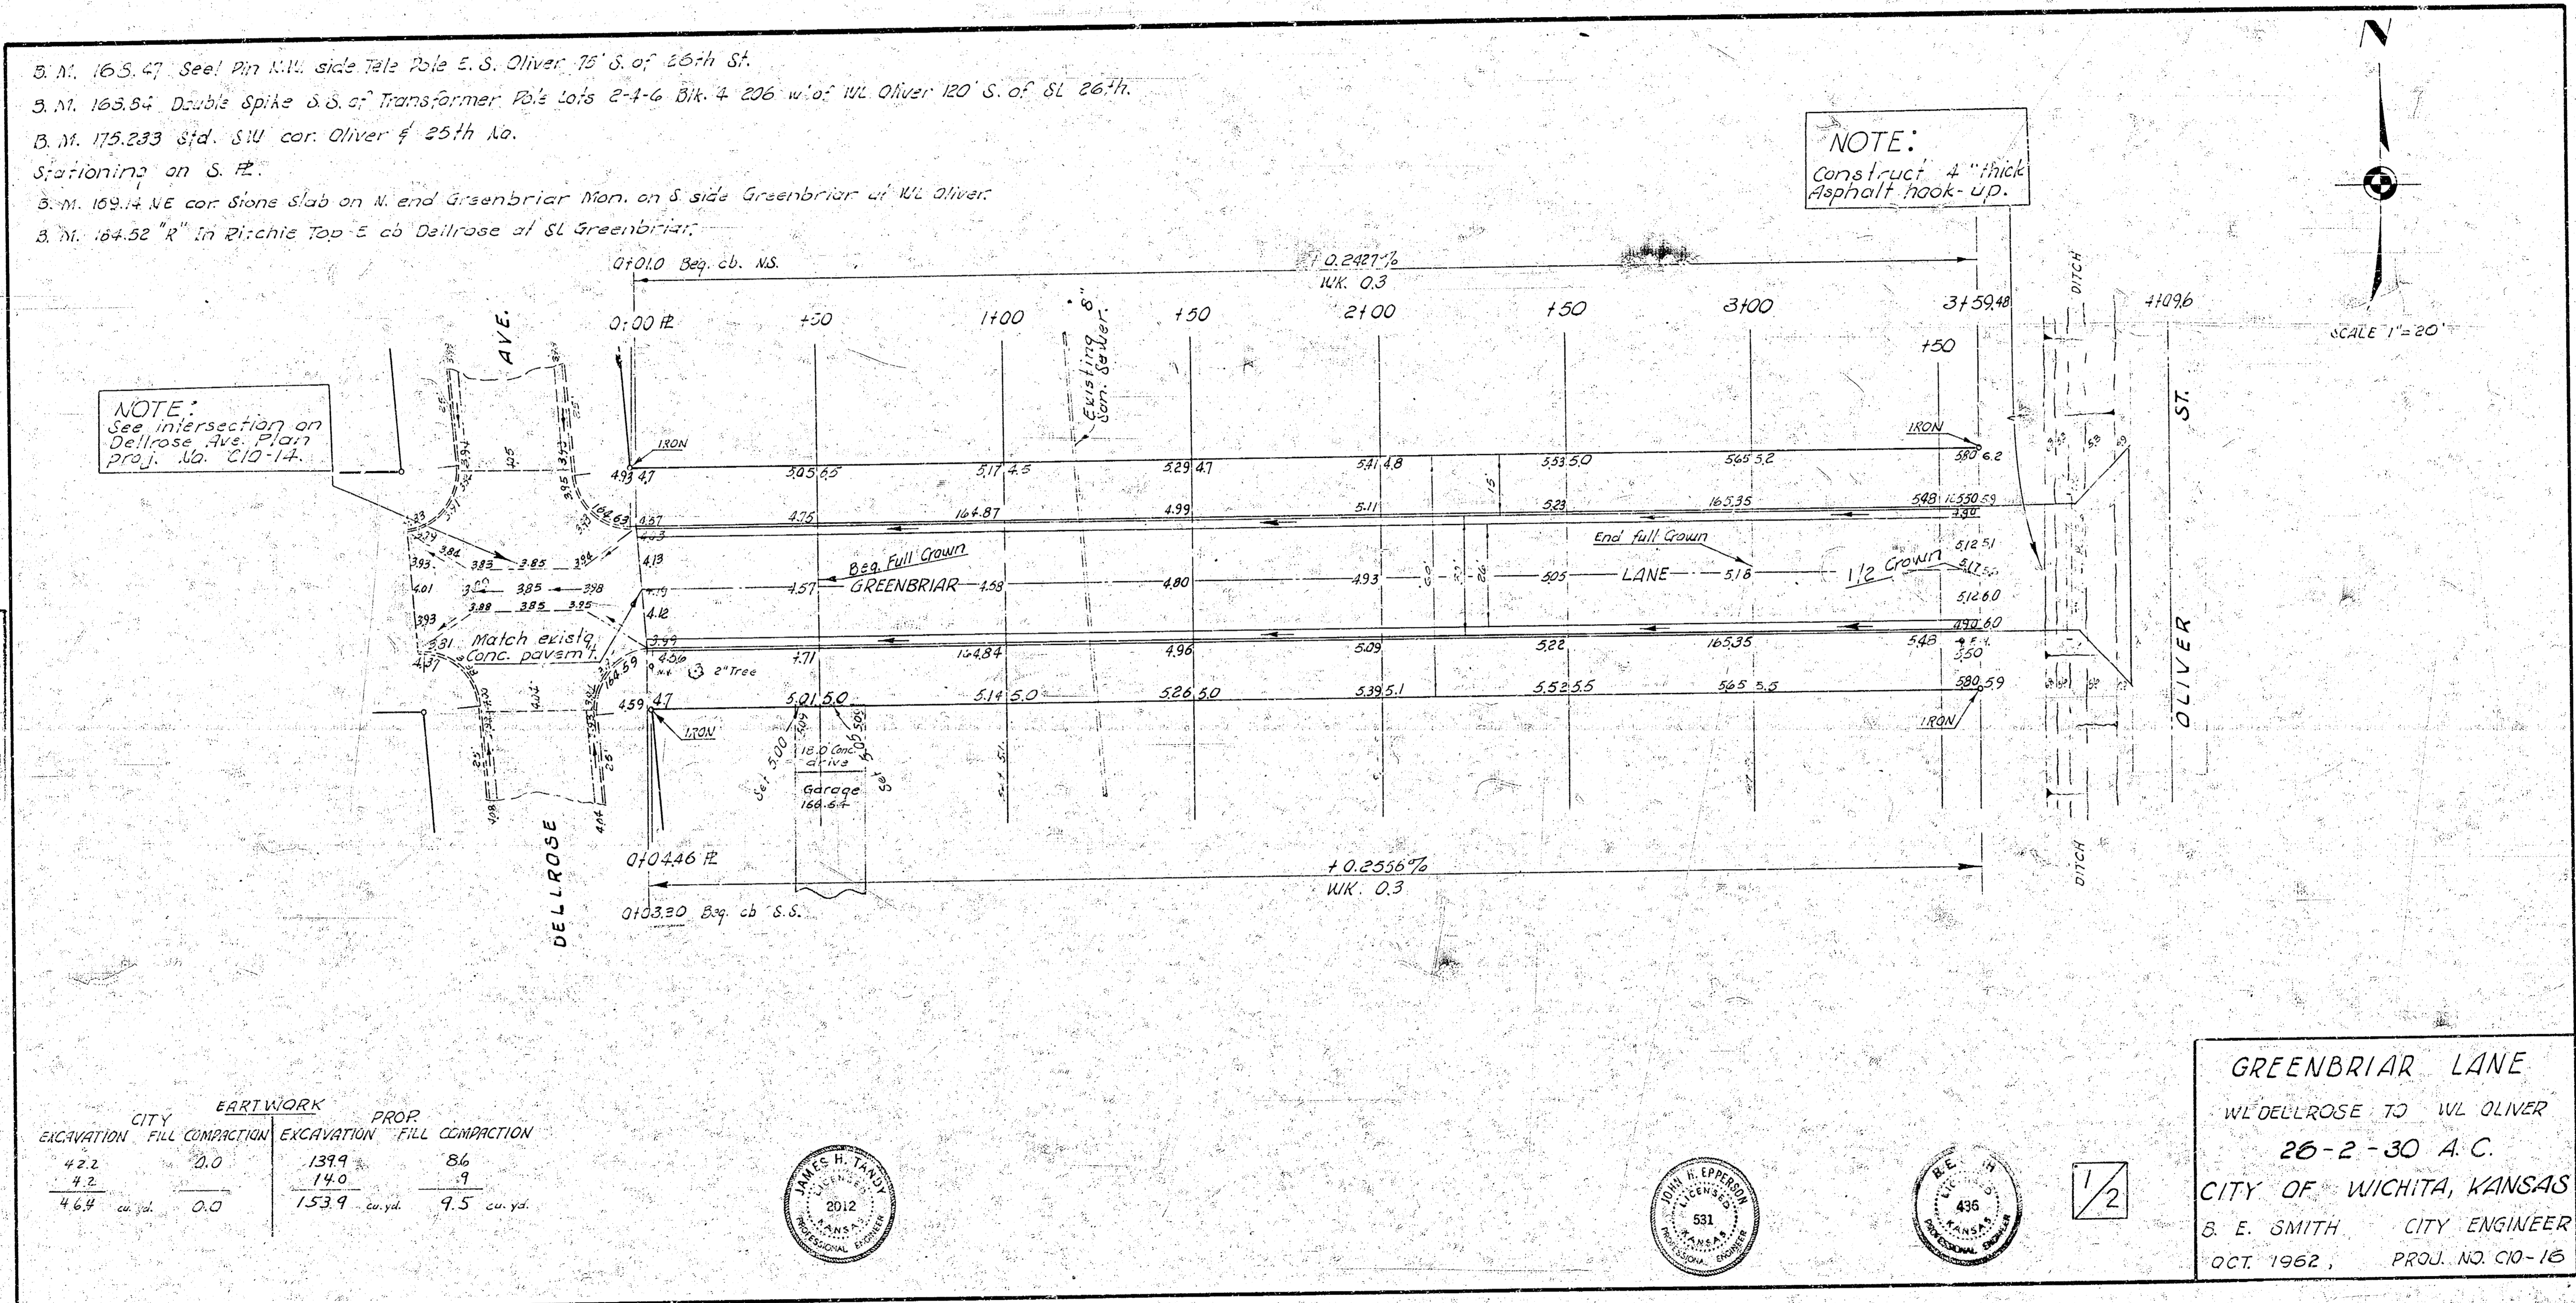


B. M. 165.47 Steel Pin N.W. side Tall Pole E. S. Oliver 75' S. of 26th St.
 B. M. 165.84 Double Spike S. S. of Transformer Pole Lots 2-4-6 Blk. 4 206' W. of W. Oliver 120' S. of St. 26th.
 B. M. 175.233 Sid. SIU cor. Oliver & 25th No.
 Stationing on S. H.
 B. M. 109.14 NE cor. Stone slab on N. end Greenbriar Man. on S. side Greenbriar at W. Oliver
 B. M. 164.52 "R" in Pl. chie Top E. of Dellrose at St. Greenbriar.

NOTE:
 Construct 4" thick
 Asphalt hook-up.

NOTE:
 See intersection on
 Dellrose Ave. Plan
 Proj. No. C10-14.

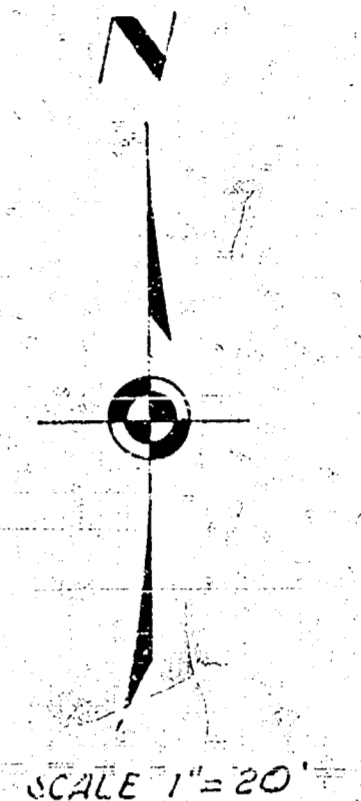

CITY	EARTHWORK		PROP.	
	EXCAVATION	FILL COMPACTION	EXCAVATION	FILL COMPACTION
4.22	2.0	139.9	8.6	
4.2		14.0	9	
4.64 cu. yd.	0.0	153.9 cu. yd.	9.5 cu. yd.	



GREENBRIAR LANE
 W. DELLROSE TO W. OLIVER
 26-2-30 A.C.
 CITY OF WICHITA, KANSAS
 B. E. SMITH CITY ENGINEER
 OCT. 1962, PROJ. NO. C10-16