


Sta On SR
 B.M. 99667 Standard N.E. Cor Meridian & 27th St So.

ENCL. 1
 PROP. 1
 10/22/55
 1-3-55
 2-17-55

Note
 Install 2-15" RCP 50' Long.
 Const. Dirt And Sand Hookup.

Harry W. Green
 City Engineer
 City of Wichita
 Checked: 7/1/55

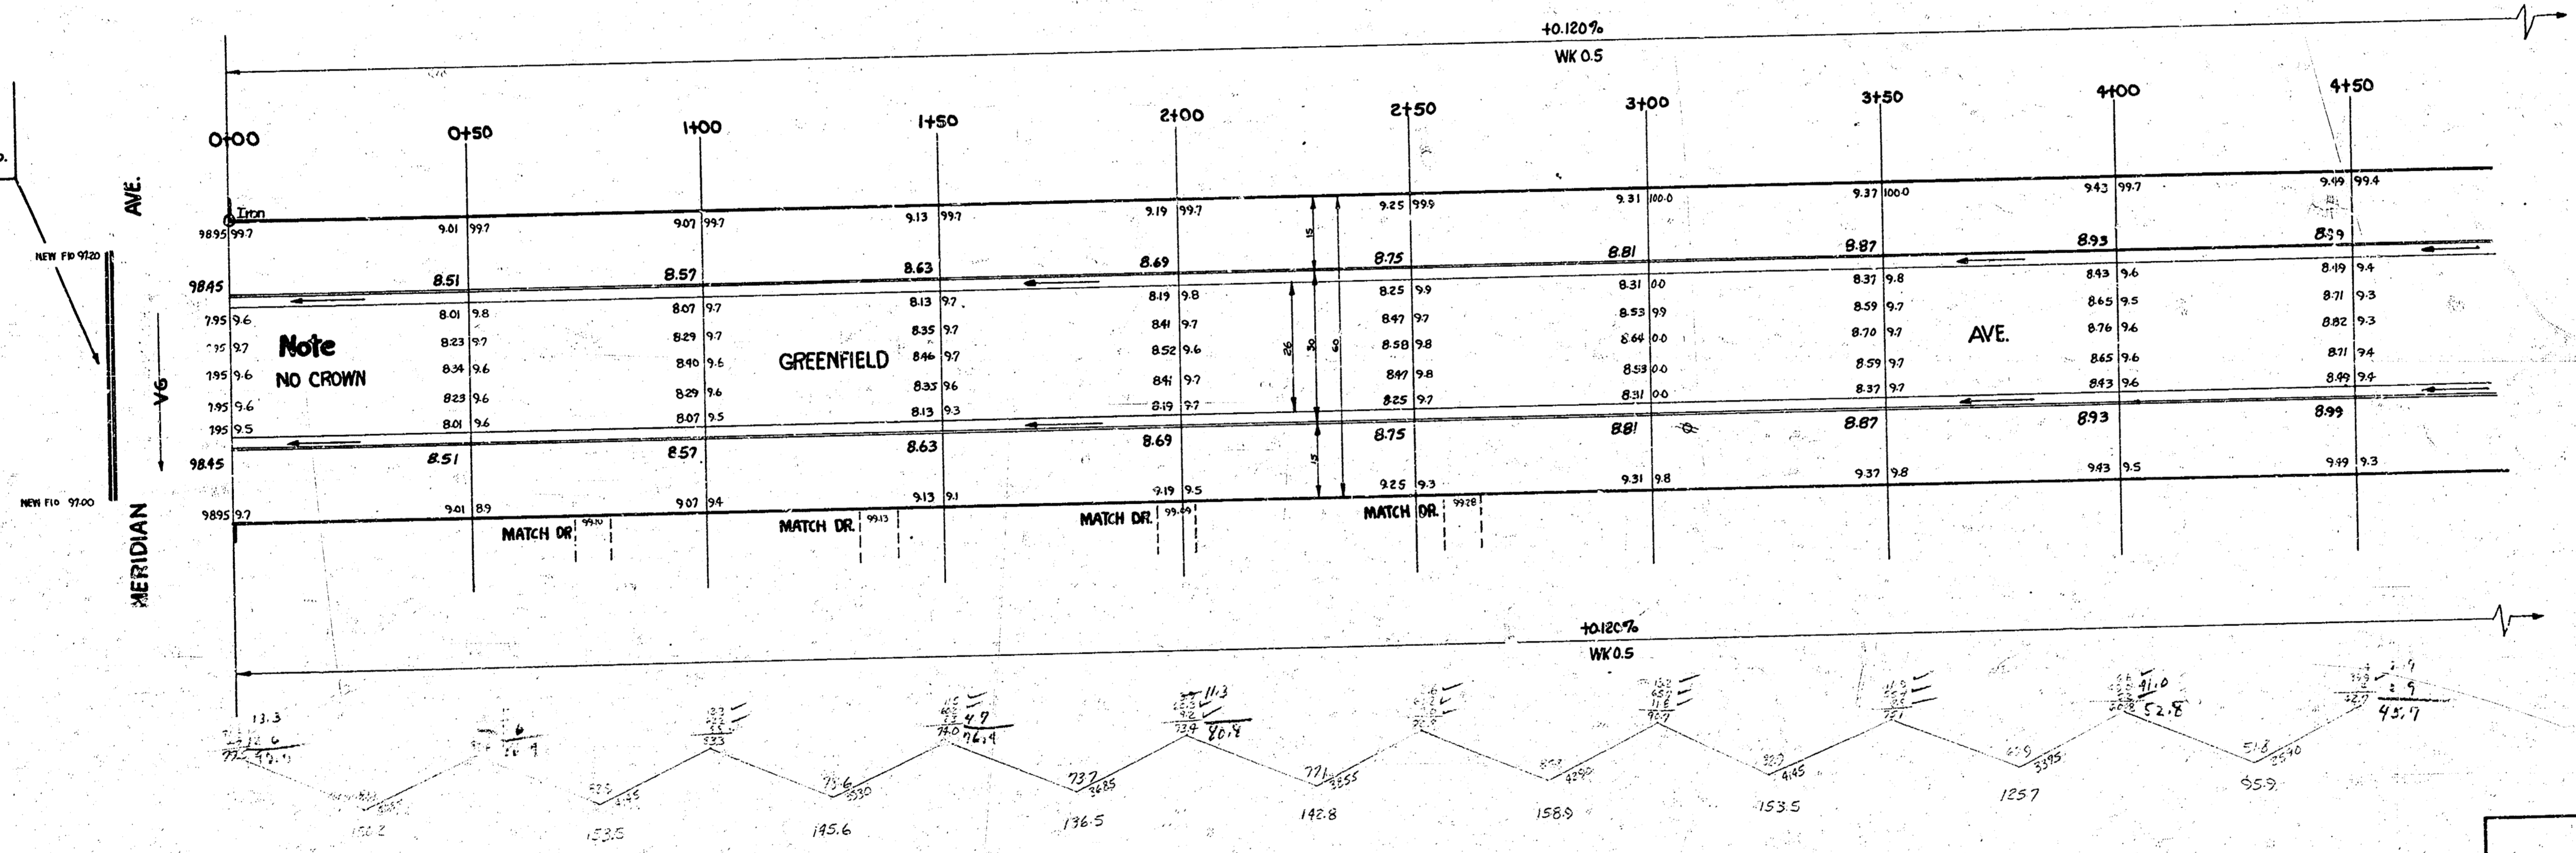



Greenfield Ave.
 E.L. Meridian To W.L. Everett
 26-2-30 A.C.
 City Of Wichita, Kansas
 B.E. Smith City Engineer
 July 1955 Proj. No. C14-244



16




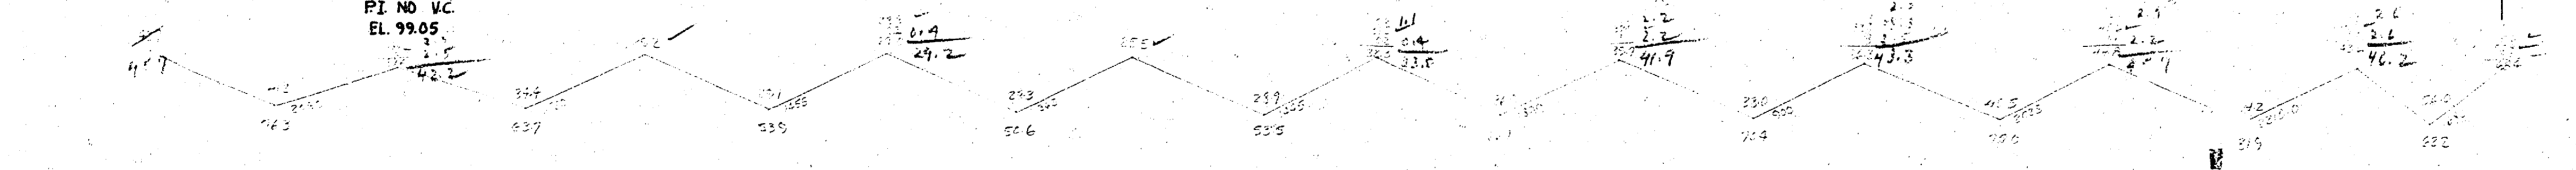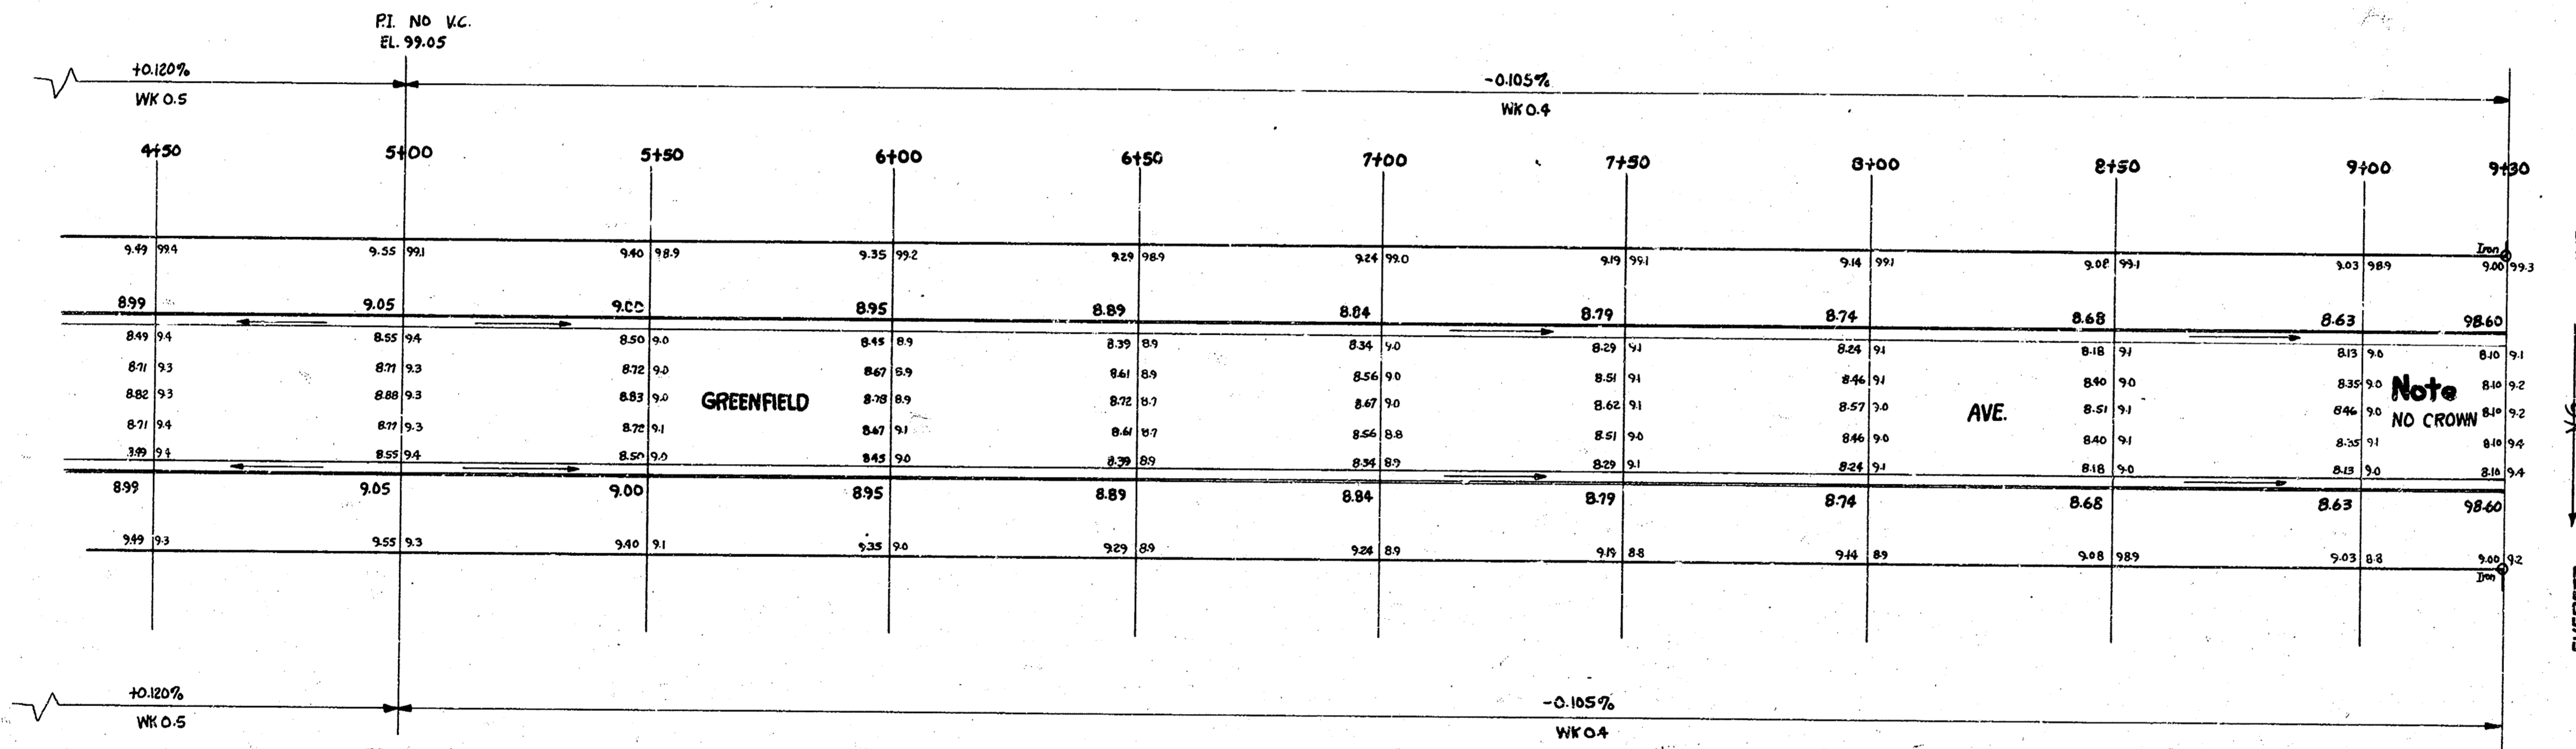

Note
NO CROWN

AVE.
VS
EVERETT

Greenfield Ave
Proj. No. C14-244

3/2