


Sta On N R
 B.M. 98.044 - Standard - S.W. Cor Glenn & 27th St. So.

EXCAV. TOTAL

CUT	PROP
1581.54	278.2
107.5	1779.2
1739.04	1771.4
	1549.6

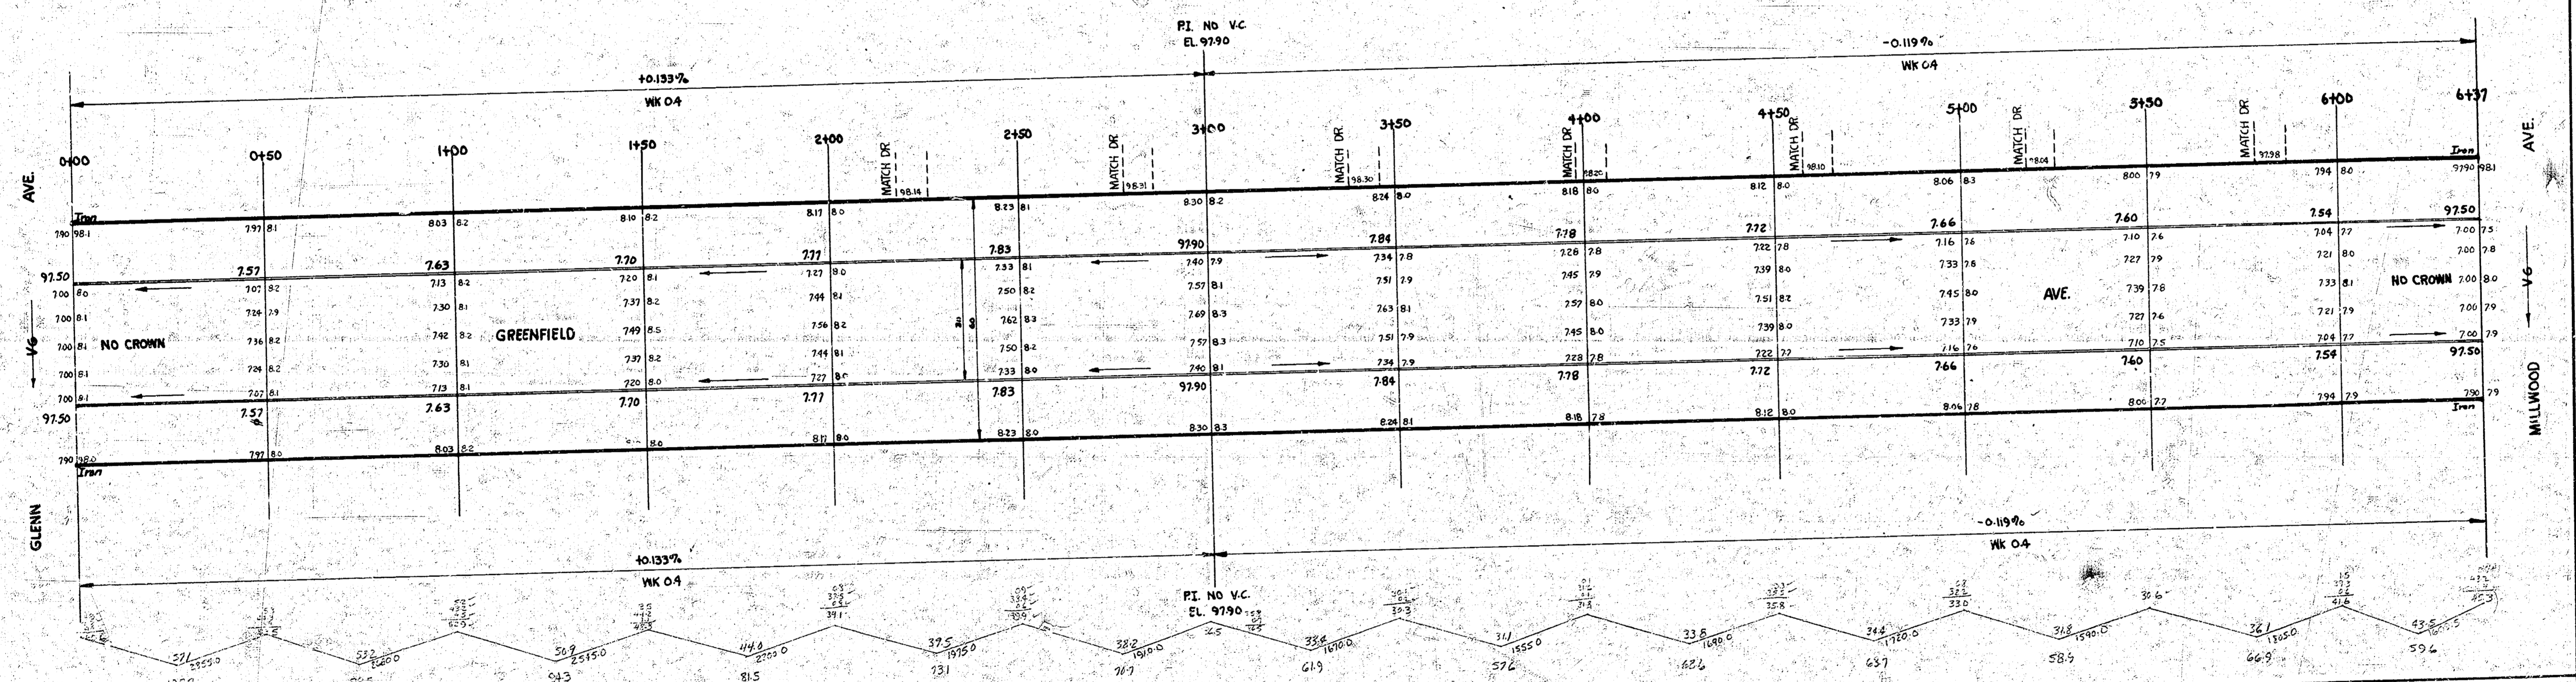

GLENN AVE
 MILLWOOD AVE


BK G-15
 GREENFIELD AVE
 FROM REVISION
 ETC
 UNRECORDED

1/2



Greenfield Ave.
 EL Glenn To WL Elizabeth
 30' Conc. & Cd.
 CITY OF WICHITA, KANSAS
 B.E. Smith
 July 1955
 City Engineer
 Proj. No. C 15-24

CITY PROP
 1861 CV 857 CV
 110% 158 110% 88
 1750 CV 8573 CV

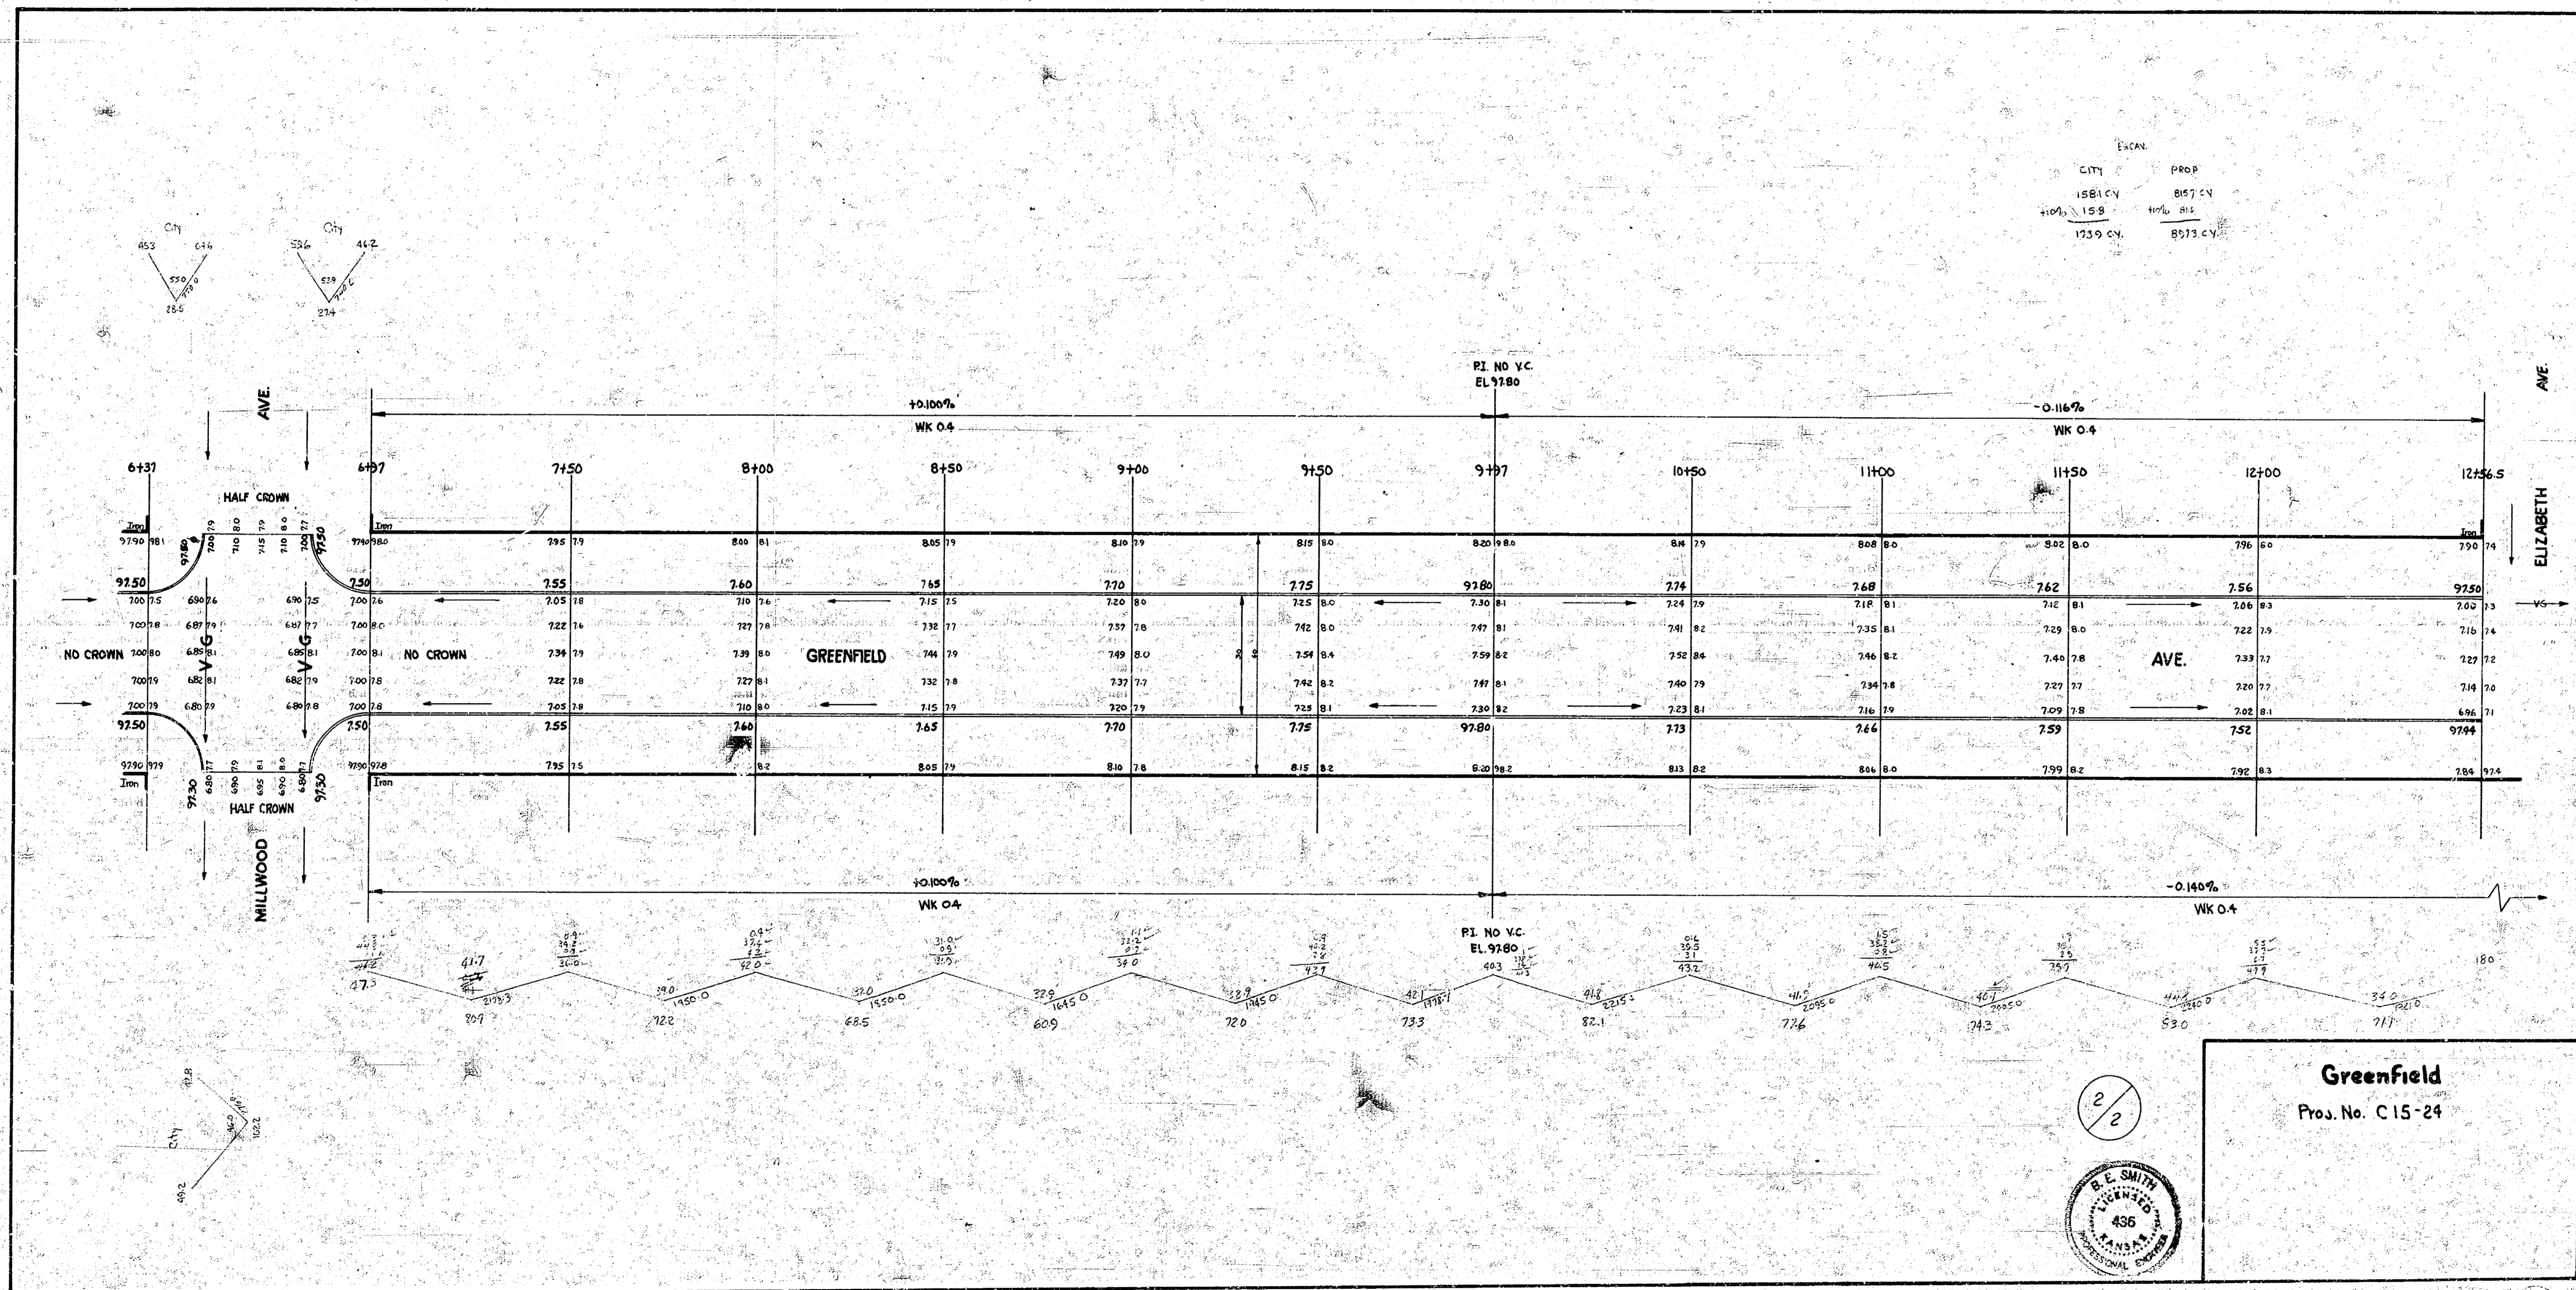

Greenfield
 Proj. No. C15-24

2/2

