


Survey M.H.M. Bk 122
Plan 170
Checked J.E.

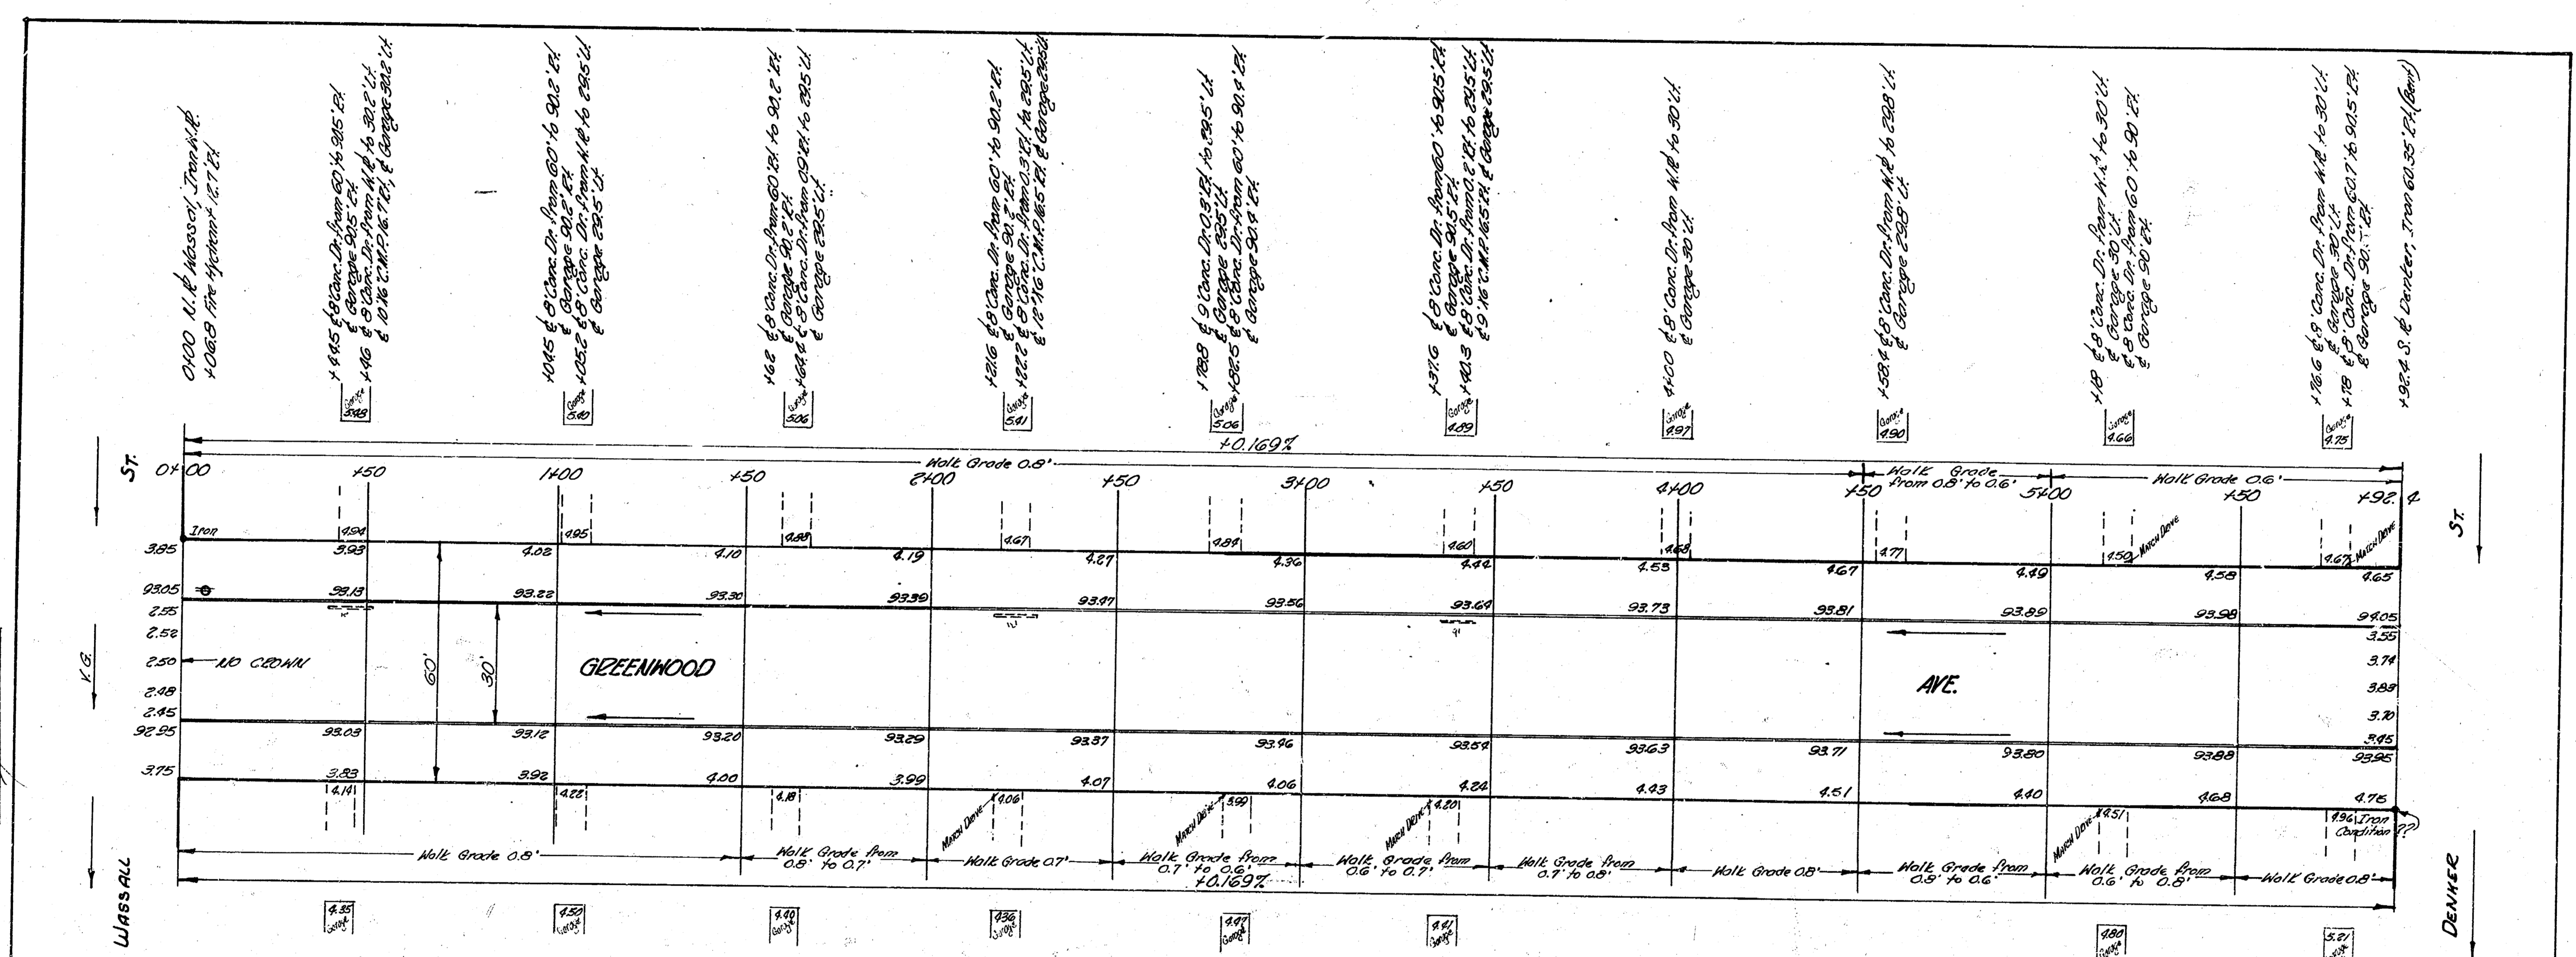


Stationing on N. 16
 B.M. 96.69 S.E. cor. conc. porch, House N.W. cor. Wassall & Greenwood
 B.M. 96.12 S.W. cor. conc. porch, House # 2702 Greenwood.

E.S.M.
 PROPERTY
 1263.8
 + 142 120.4
 Total 1380.2 cu. yds.

NOTE:
 SCHEDULE OF BUILDING GRADES WERE NOT
 SET BY THE CITY ENGINEER'S OFFICE.

NOTE TO CONTRACTOR & FIELD ENGINEER:
 All entrance pipes are to be placed on
 owner's property. If owner does not want
 the pipe, it is to be hauled off by the
 Street Department.

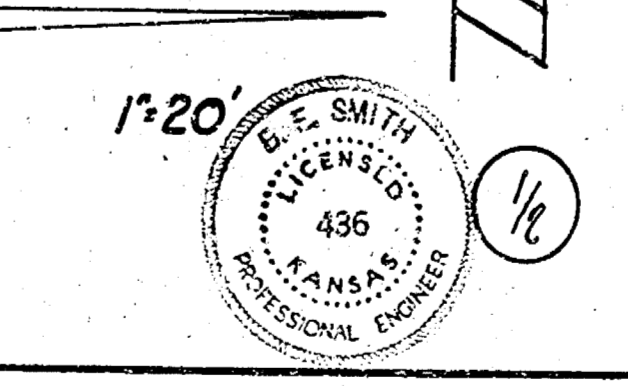

GREENWOOD AVE.
 N.L. WASSALL TO S.L. DENVER
 30 CONC. & CB

CITY OF WICHITA, KANSAS
 B.E. SMITH CITY ENGINEER
 Jan. 27, 1953 Proj. No. C12-238