


B.M. 102.39 S.E. Cor. Conc. Porch House # 2057 S. Greenwood  
 B.M. 96.81 STANDARD S.M. Con. Levy & Hydraulic  
 Stationing on E

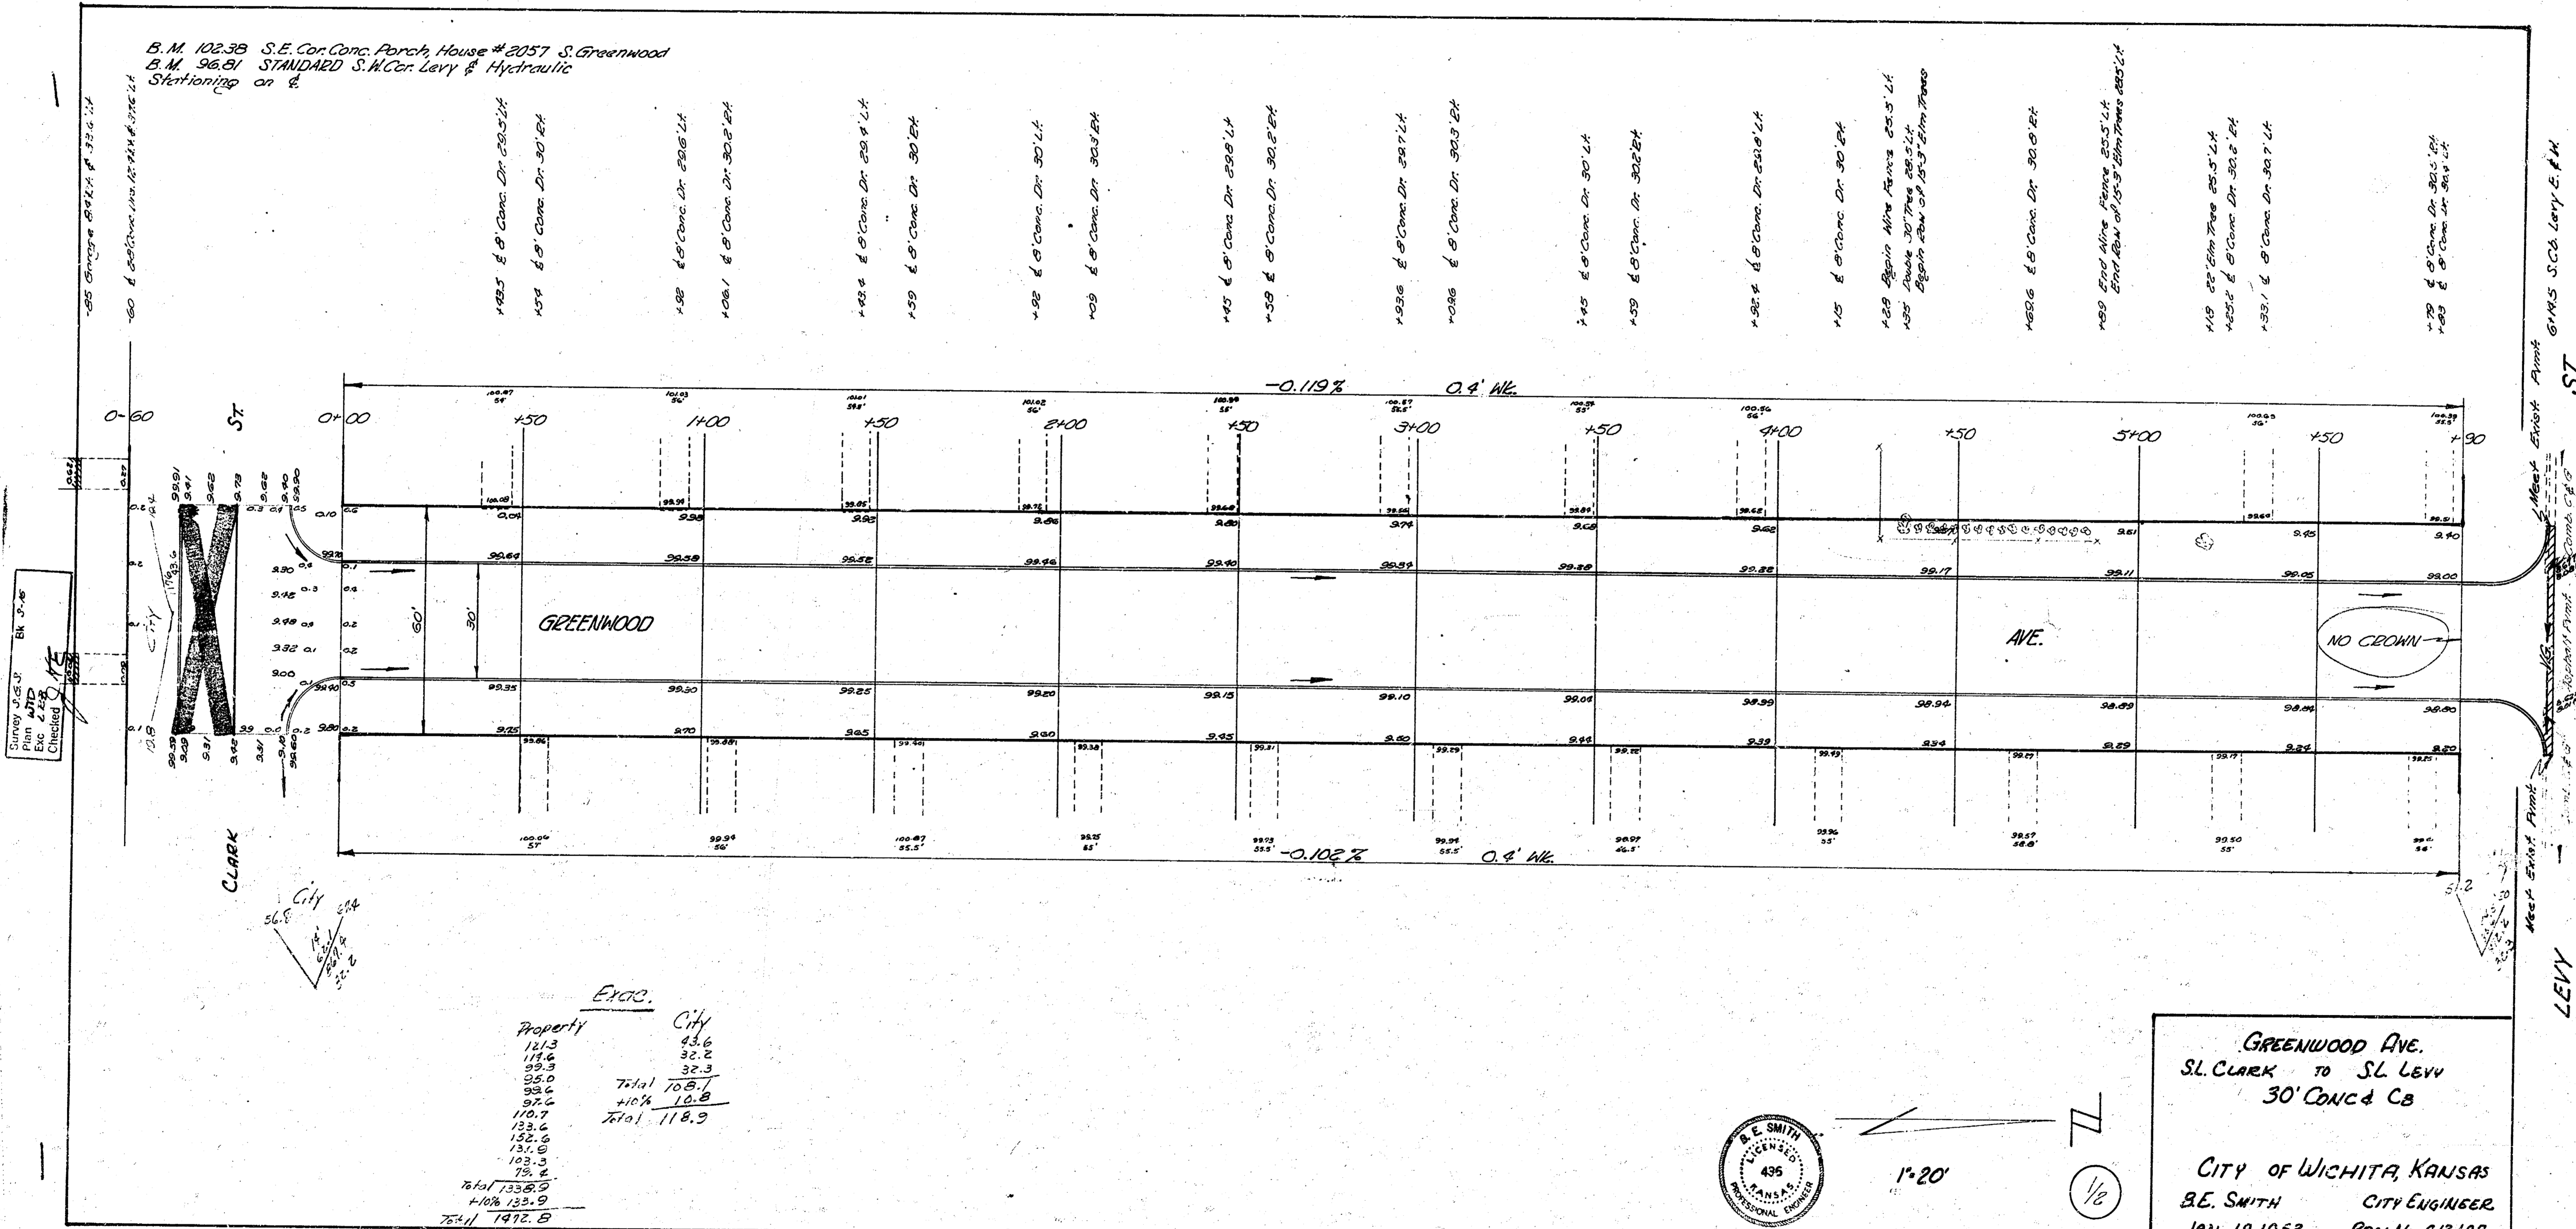

1"=20'



ST

LEVY