
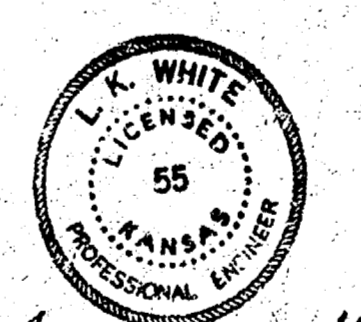


NE G-4

BM 101.75 60° 54' NE Side 16' ELM NW Cor FUNSTON & GREENWOOD  
BM 100.89 1' on Top of E CURB NE Cor of GREENWOOD  
The 10' Line of FUNSTON & GREENWOOD 25.6' SE to Co. Aline of 7' NE side of 18' 18" NE to SW cor. W. No. 1708 Greenwood 33.30' NW to 60' SW NE side of ELM

SCALE 1"=20'

|          |                   |
|----------|-------------------|
| PROPERTY | 128.7             |
|          | 122.2             |
|          | 115.5             |
|          | 24.7              |
|          | 20.2              |
|          | 136.4             |
|          | 136.5             |
|          | 188.5             |
|          | 208.9             |
|          | 208.9             |
|          | 178.9             |
|          | 118.3             |
|          | 56.5              |
|          | 173.9             |
|          | 173.9             |
|          | 1907.3            |
|          | CU YDS ETC.       |
| CITY     | 65.8              |
|          | 65.9              |
|          | 113.5             |
|          | 17.7              |
|          | 25.8              |
|          | 288.9             |
|          | 28.9              |
|          | 317.7 CU YDS ETC. |

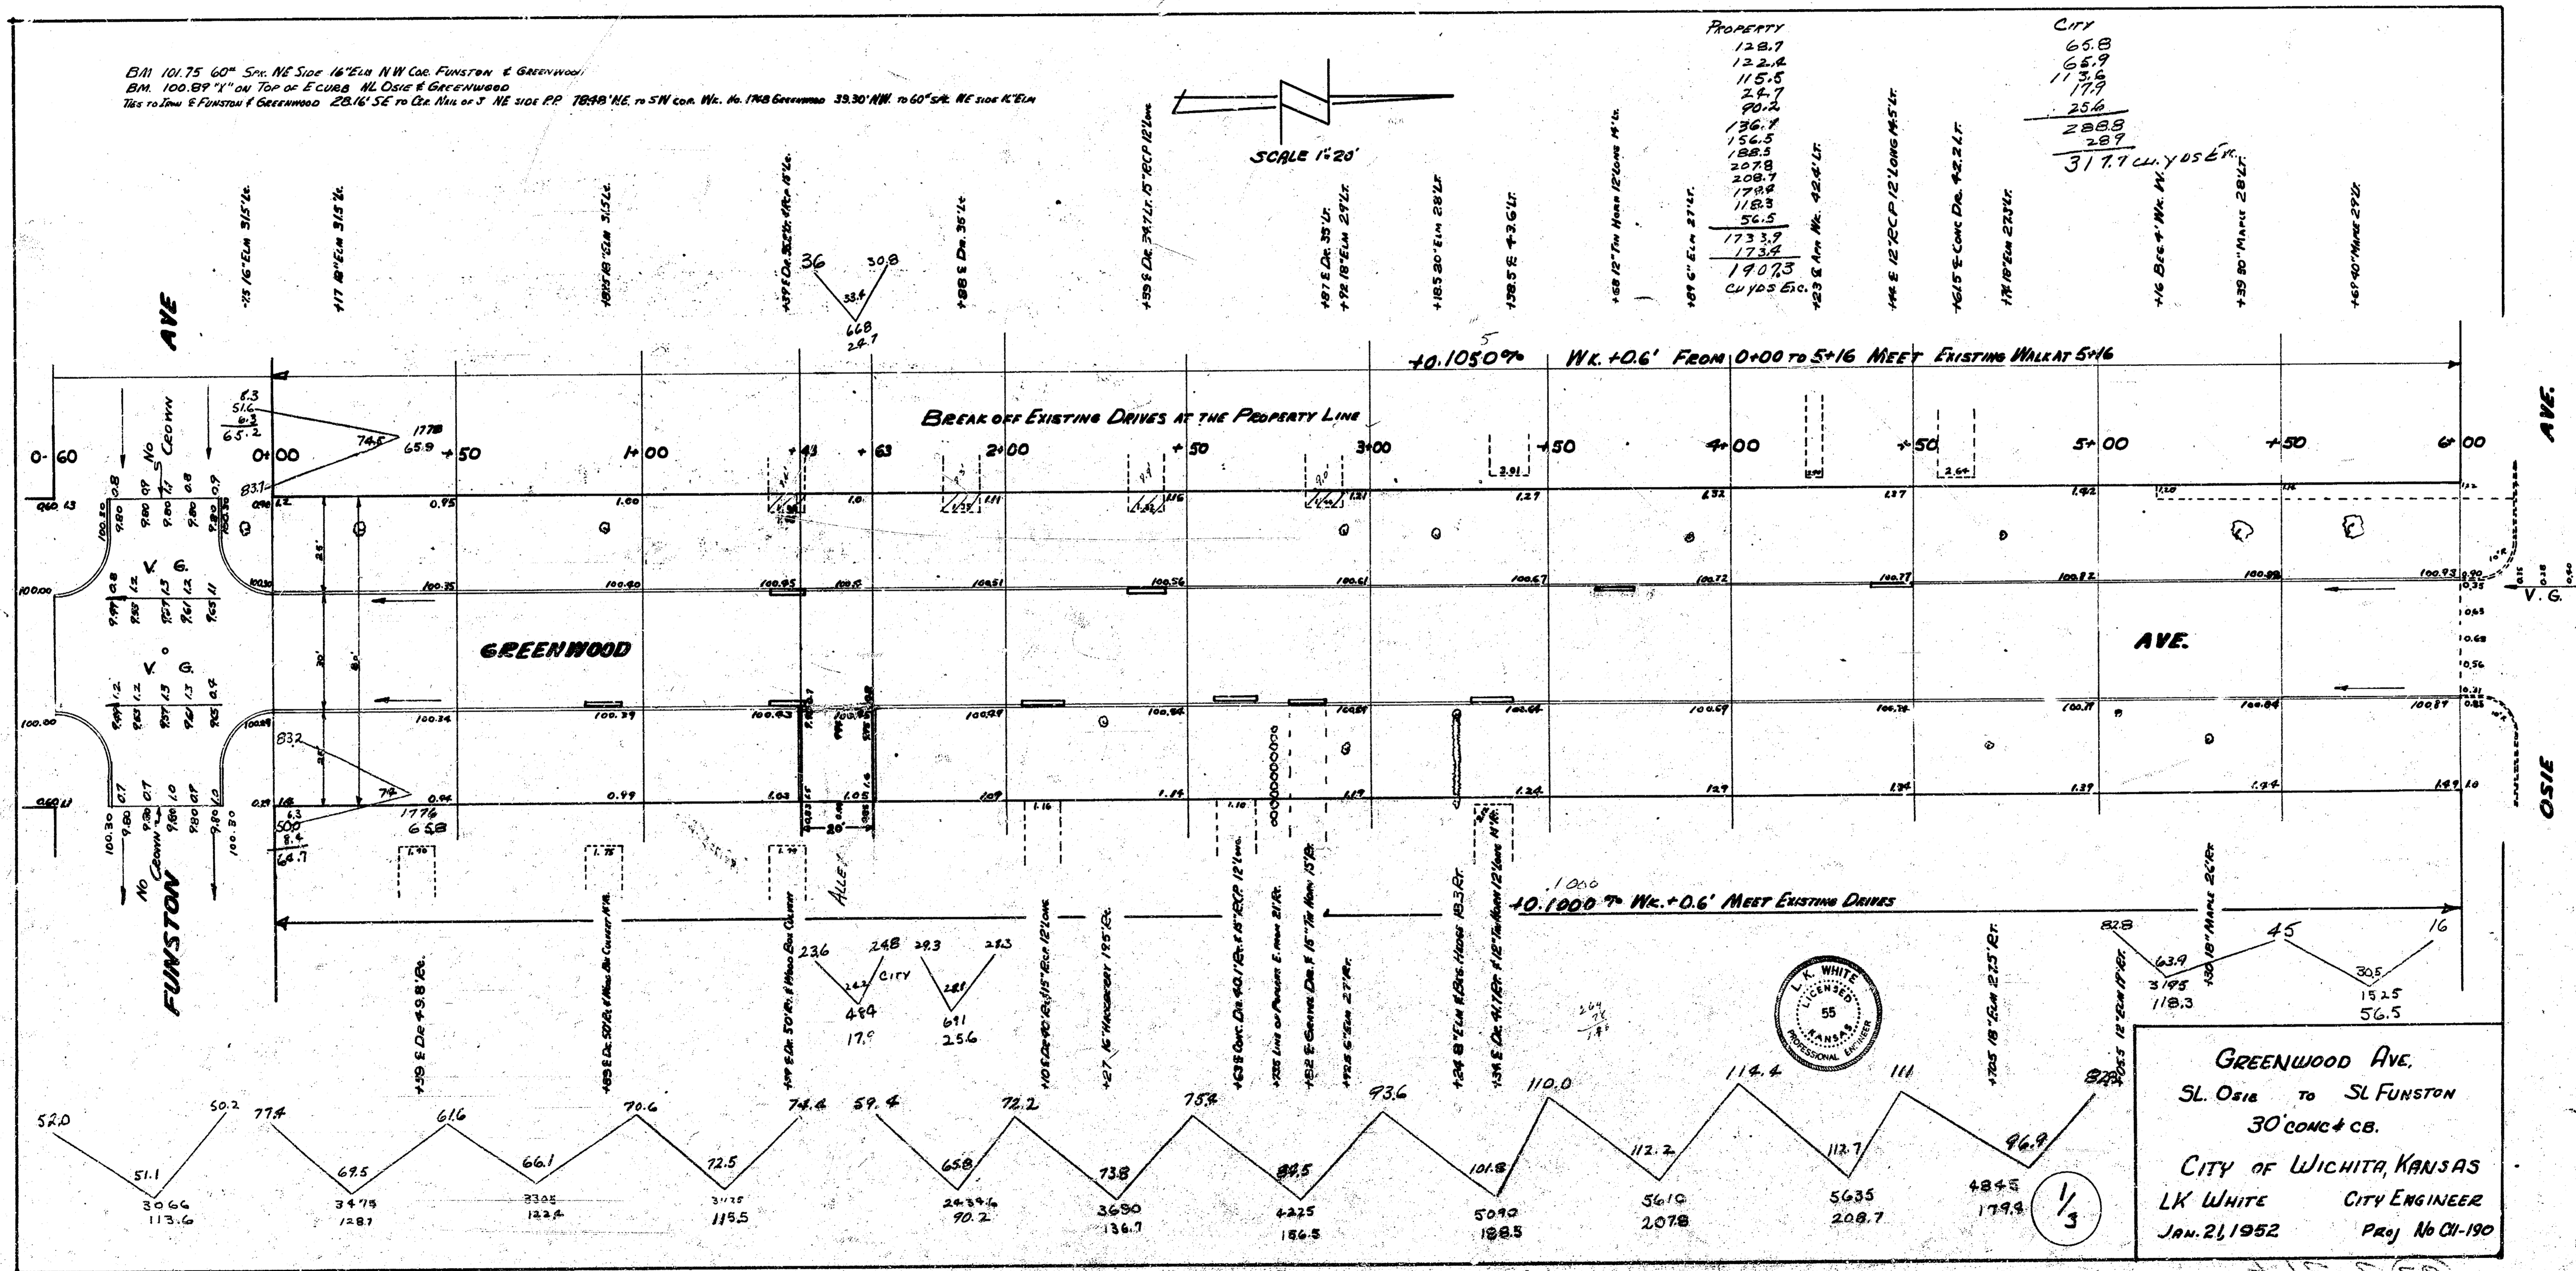

GREENWOOD AVE.  
SL. OSIE to SL FUNSTON  
30' CONC & CB.  
CITY OF WICHITA, KANSAS  
LK WHITE CITY ENGINEER  
JAN. 21, 1952 Proj No CI-190

1/3

473 59