
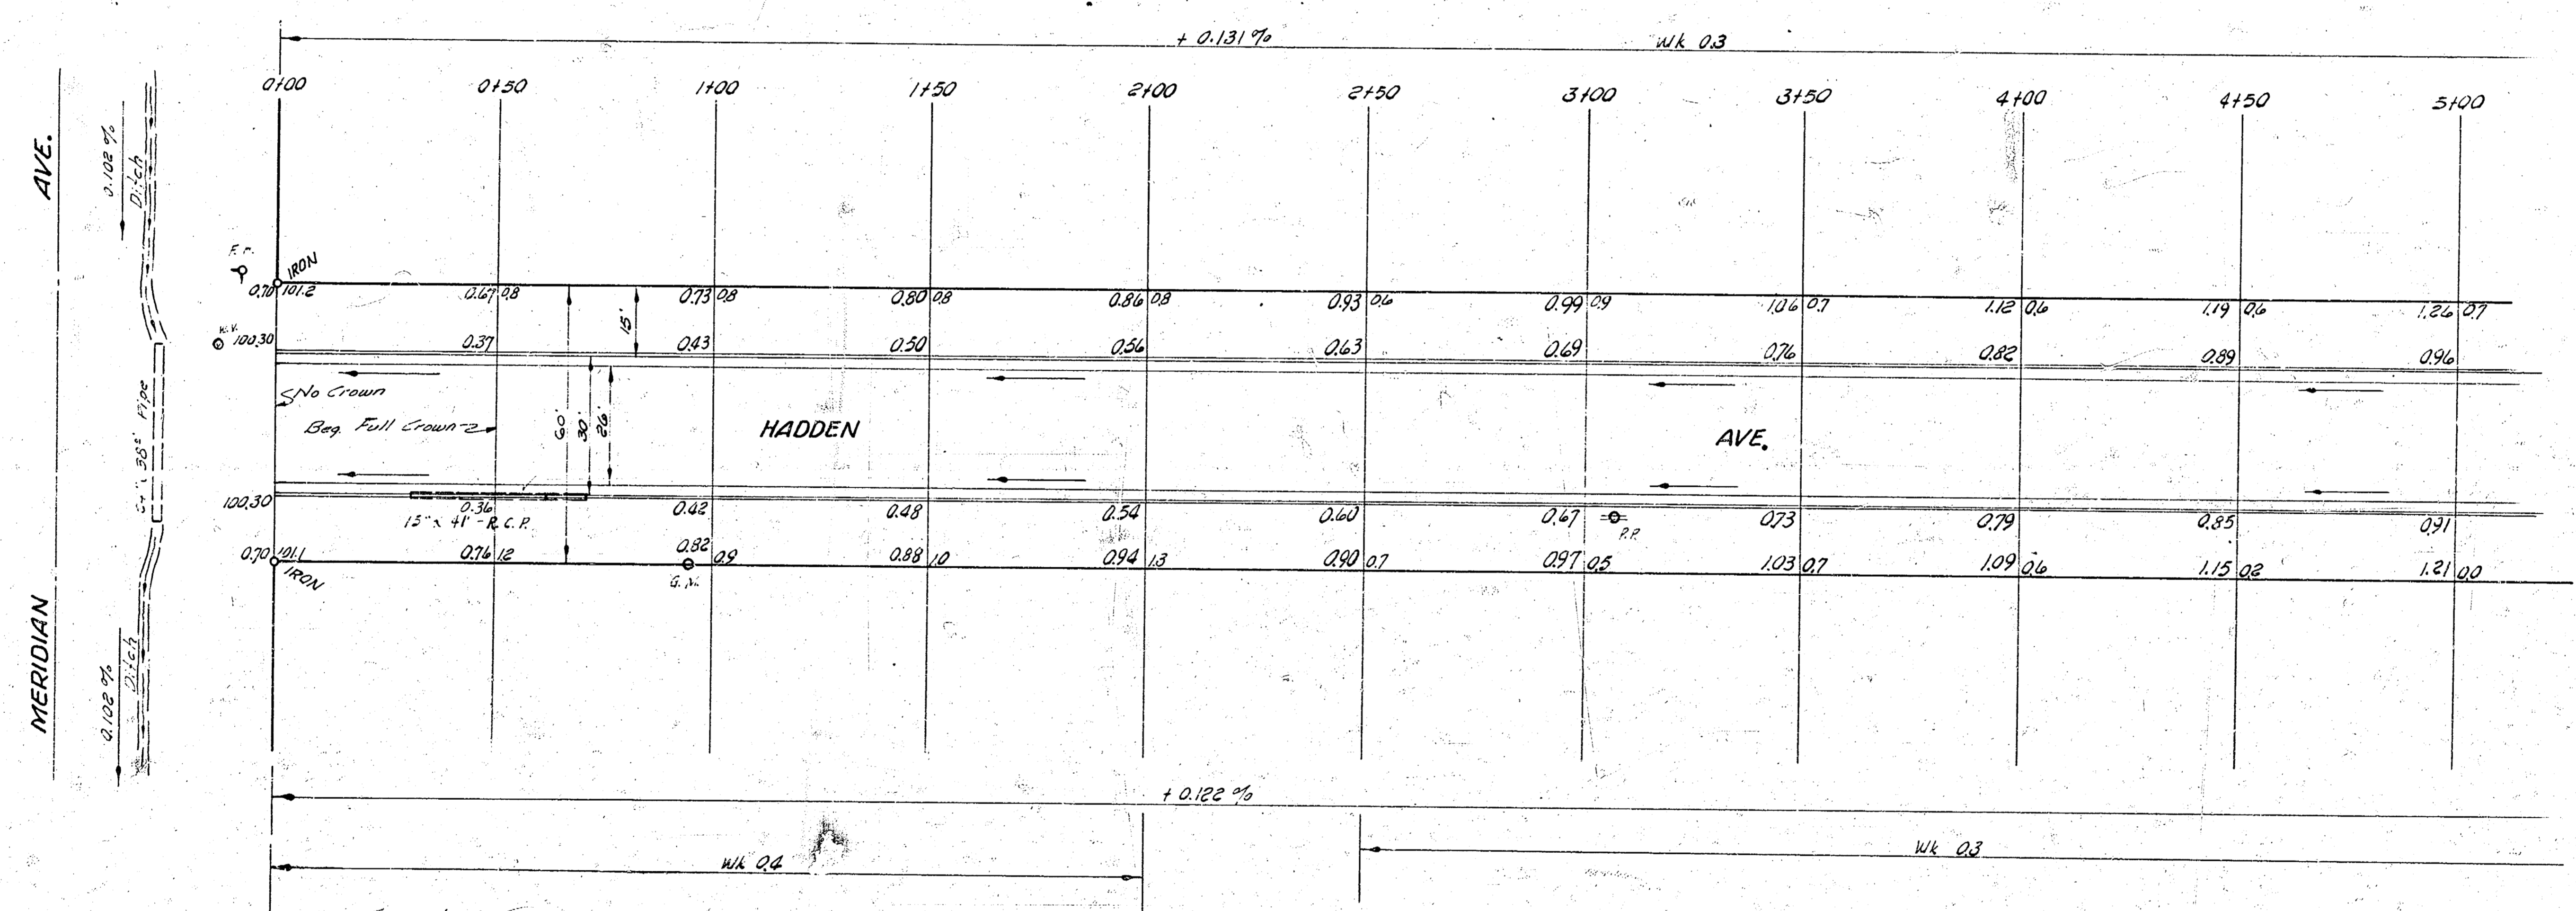


B. M. 101.067 $\frac{1}{2}$ " Spike in E. Face H. L. P. 25' W. of E.L. Meridian 50' S. of N.L. Hadden.
 B. M. 99.667 Standard Meridian and 27.4' S. So. (6' W. and 2' N. of N.E. corner)
 Chaining from W. to E. on N. 12.

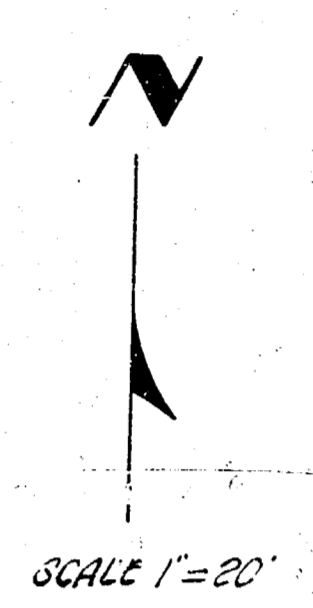

Survey of 1.2665 B.M. 101.067
Plan of W. of N.L.
City of Wichita
Checked by


Excavation Totals
 Property
 Cut 518.9
 107.5
 276.8 cu yds

HADDEN AVE.
 EL MERIDIAN TO W.L. EVERETT
 26-2-30 A.C.
 CITY OF WICHITA, KANS.
 B. E. SMITH - CITY ENGINEER
 MAY 1957 PROJ. NO. CIA-245



(1/4)

B. M. 101.99 N.E. cor. conc. po. 1st Ho. N. of Savannah W. S. Everett.
 B. M. 102.352 N.E. cor. conc. po. Ho. 2203 Hadden.

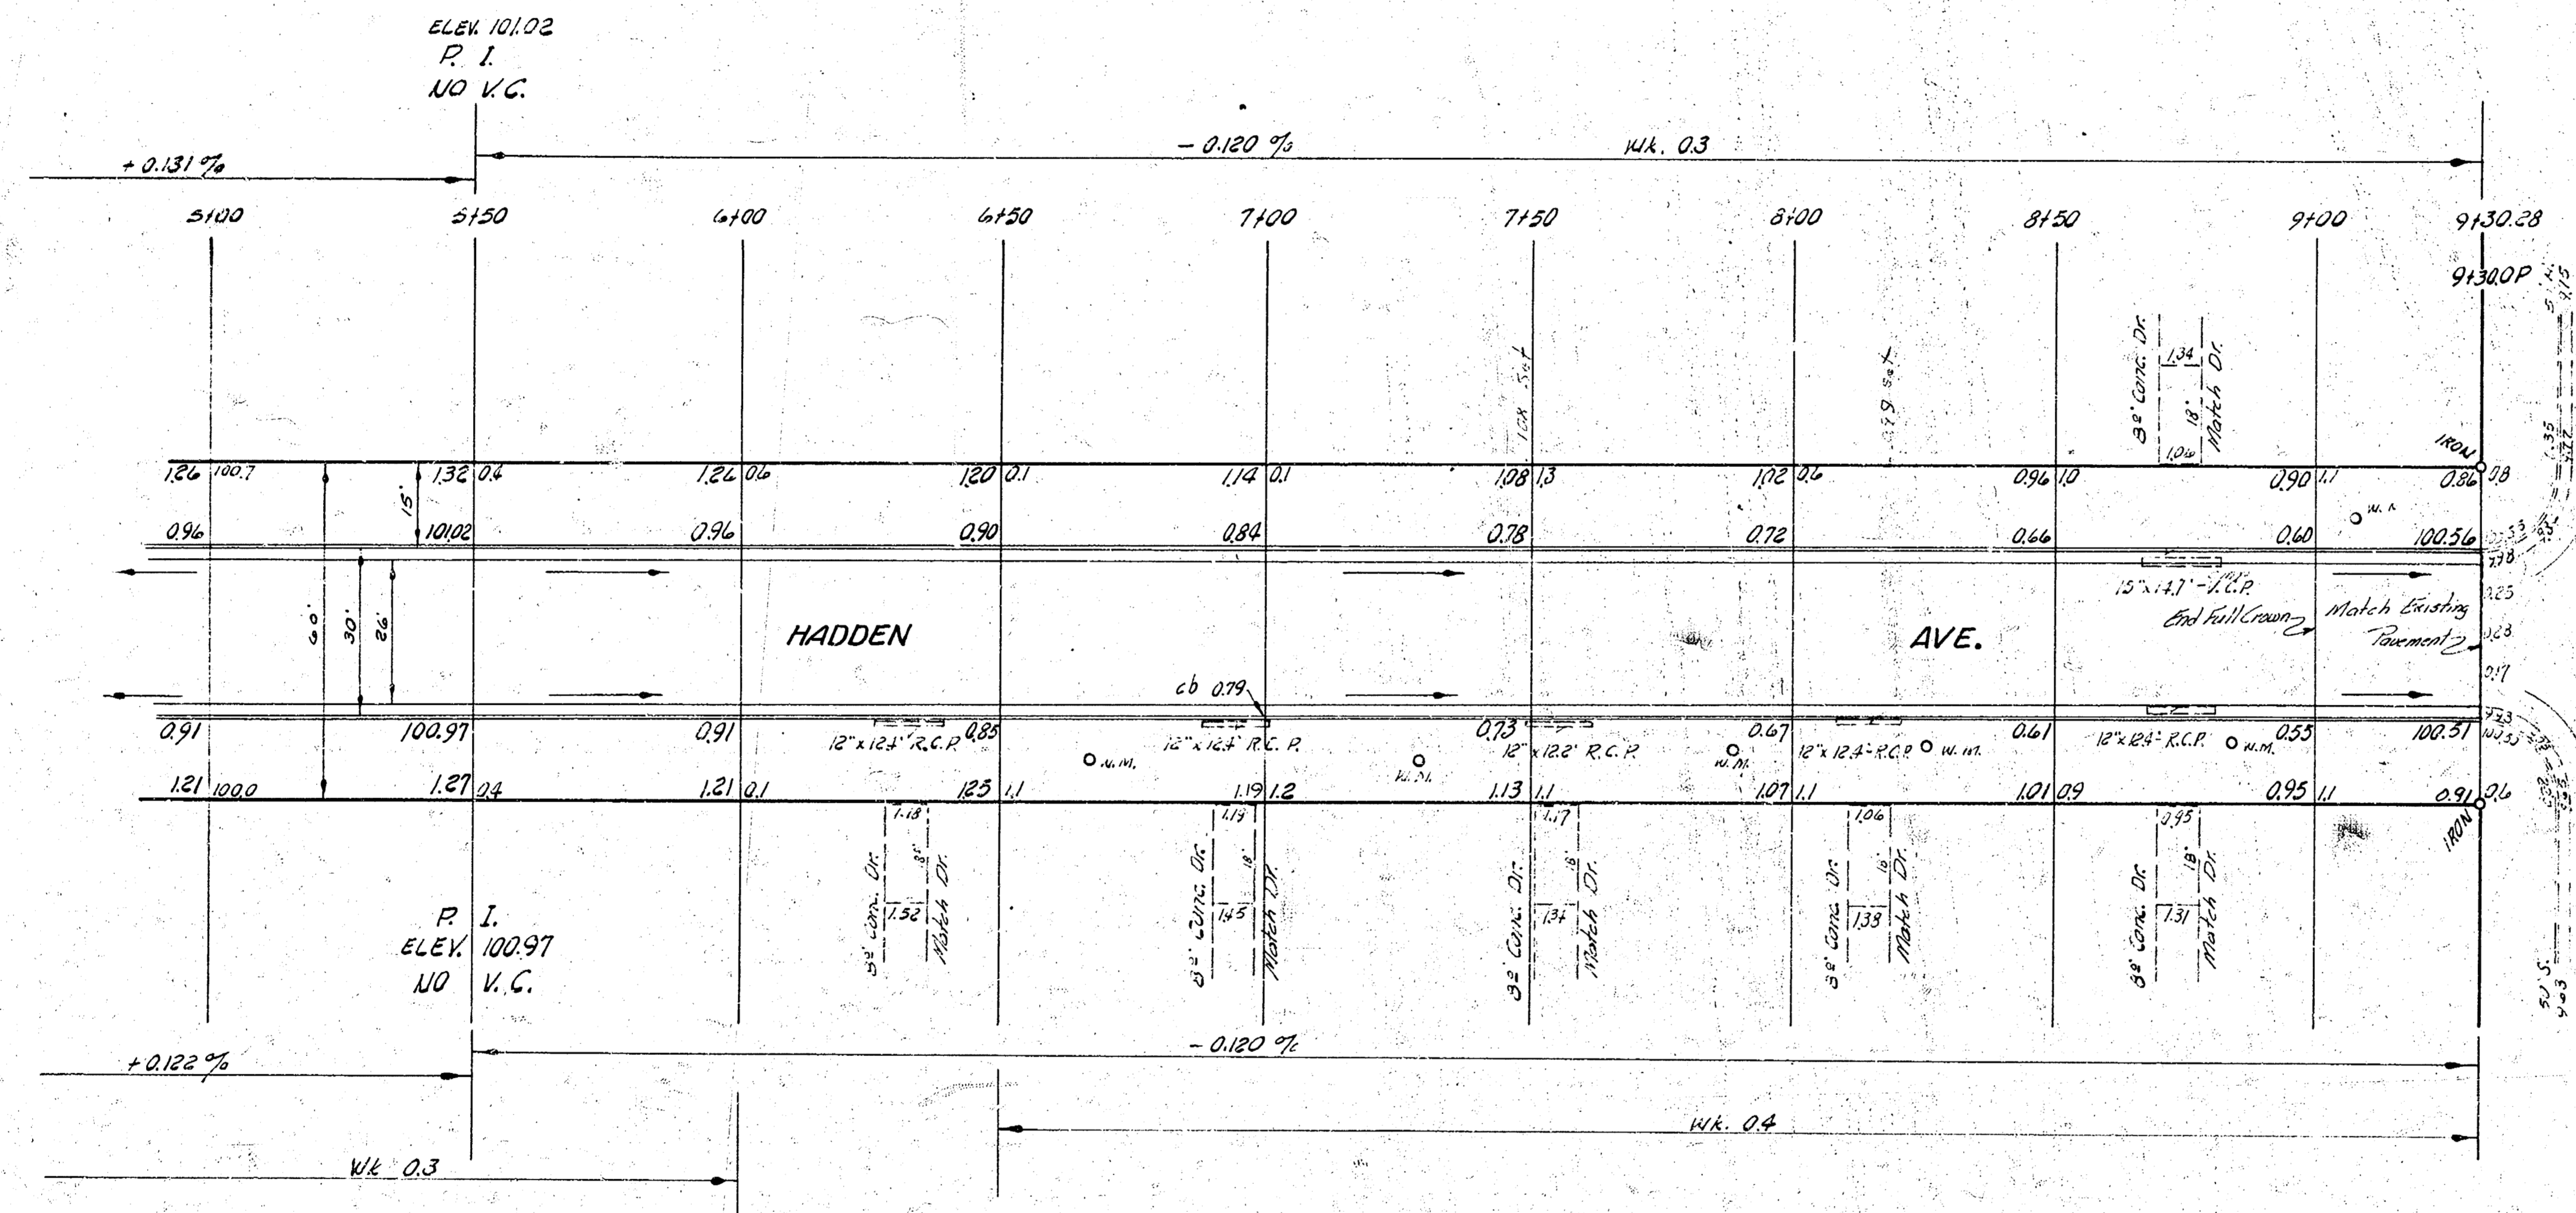

scale 1"=20'

HADDEN AVE.

(24)

PROJ. NO. C14-245