





ASME 95.81 N.Y. COR. CONC. PORCH HO. #3356 SO. HANDLEY

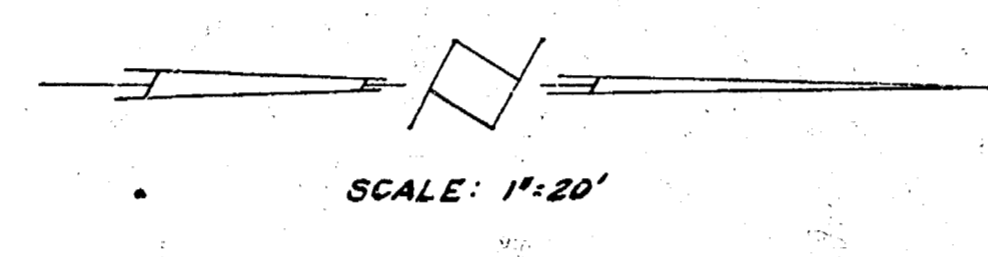

NOTE TO FIELD ENGINEER: CONTACT ALL PROPERTY OWNERS OF DRIVE ADJACENT TO HOME AREA - MENUS FOR HAND-UP ON PRIVATE PROPERTY.

EARTHWORK
EXCAVATION: 3016.3 CY
+10%: 301.6 CY
TOTAL: 3317.9 CY

Quantity
 6147.5 BUFS 20' 0"
 114.00 Linc
 10000 4" x 4" x 20'
 Checked 7/1

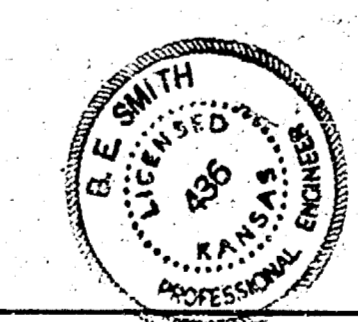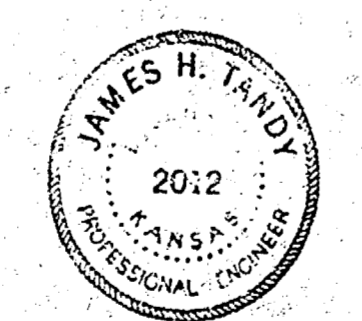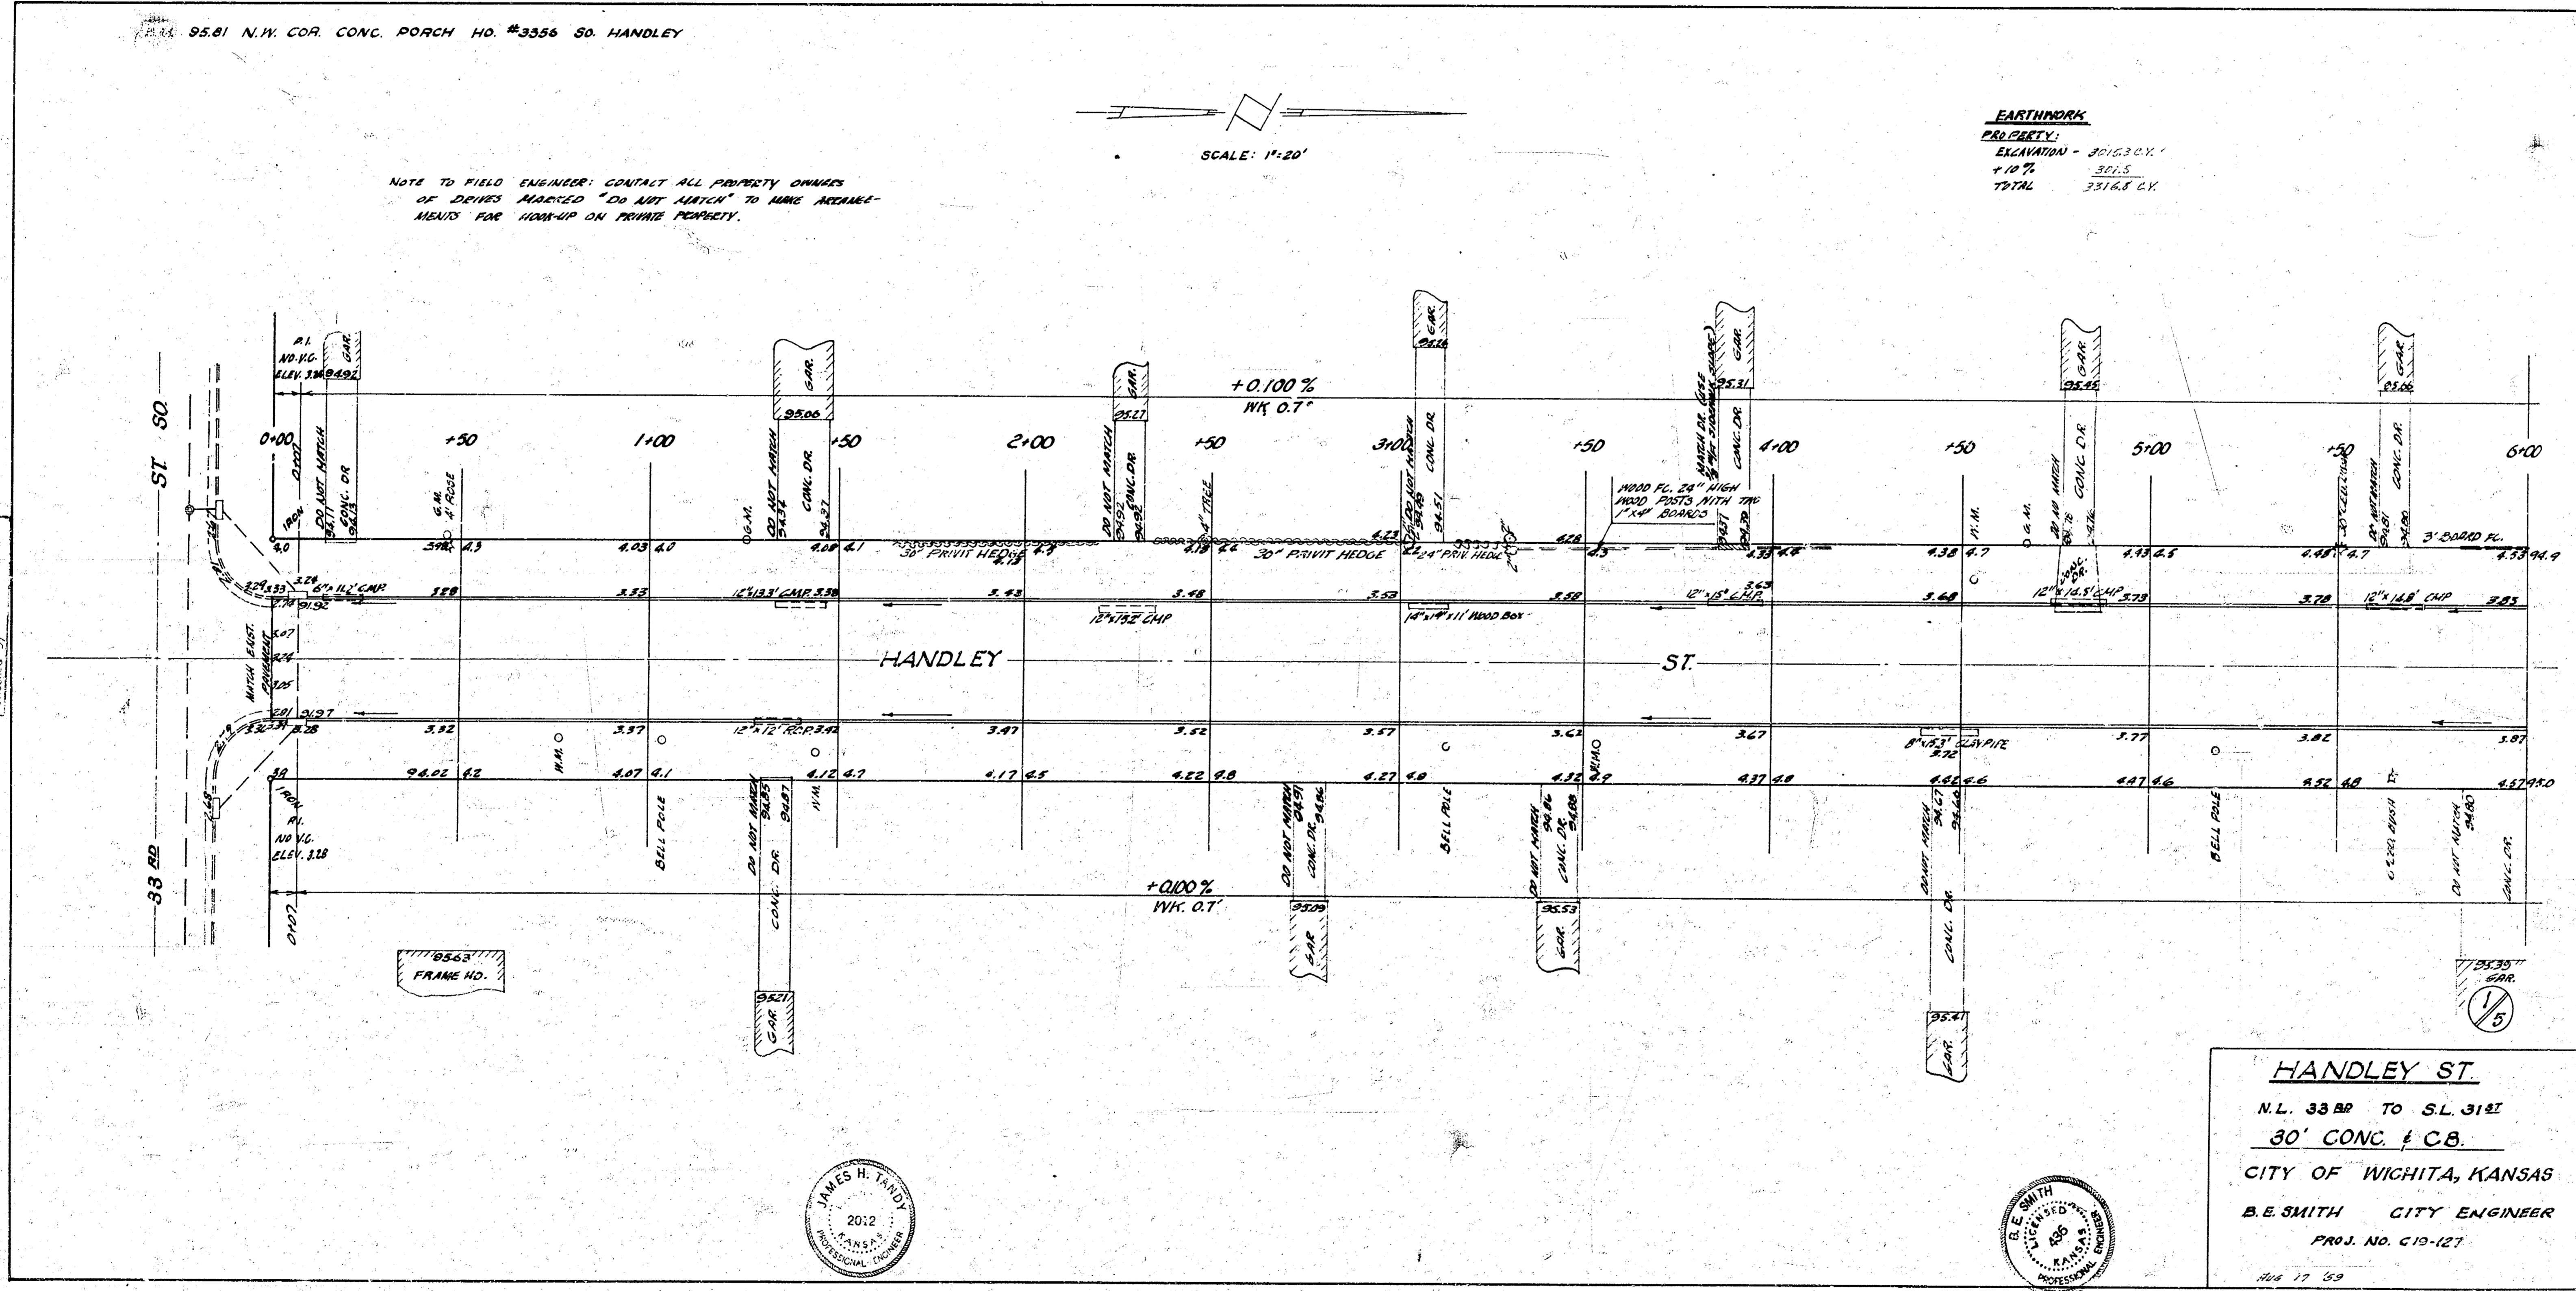

HANDLEY ST.
 N.L. 38 RD TO S.L. 31 RD
 30' CONC. & C.B.
 CITY OF WICHITA, KANSAS
 B.E. SMITH CITY ENGINEER
 PROJ. NO. C10-127
 AUG 17 59

B.M. 0520 R.R. SPIKE S.S. POWER POLE AT & HANDLEY ON N. SIDE 314 ST.

