


PAVING PLAN 1943
HARDING AVE - S.L. MURDOCK to NL. PINE ST.
26' CONC.

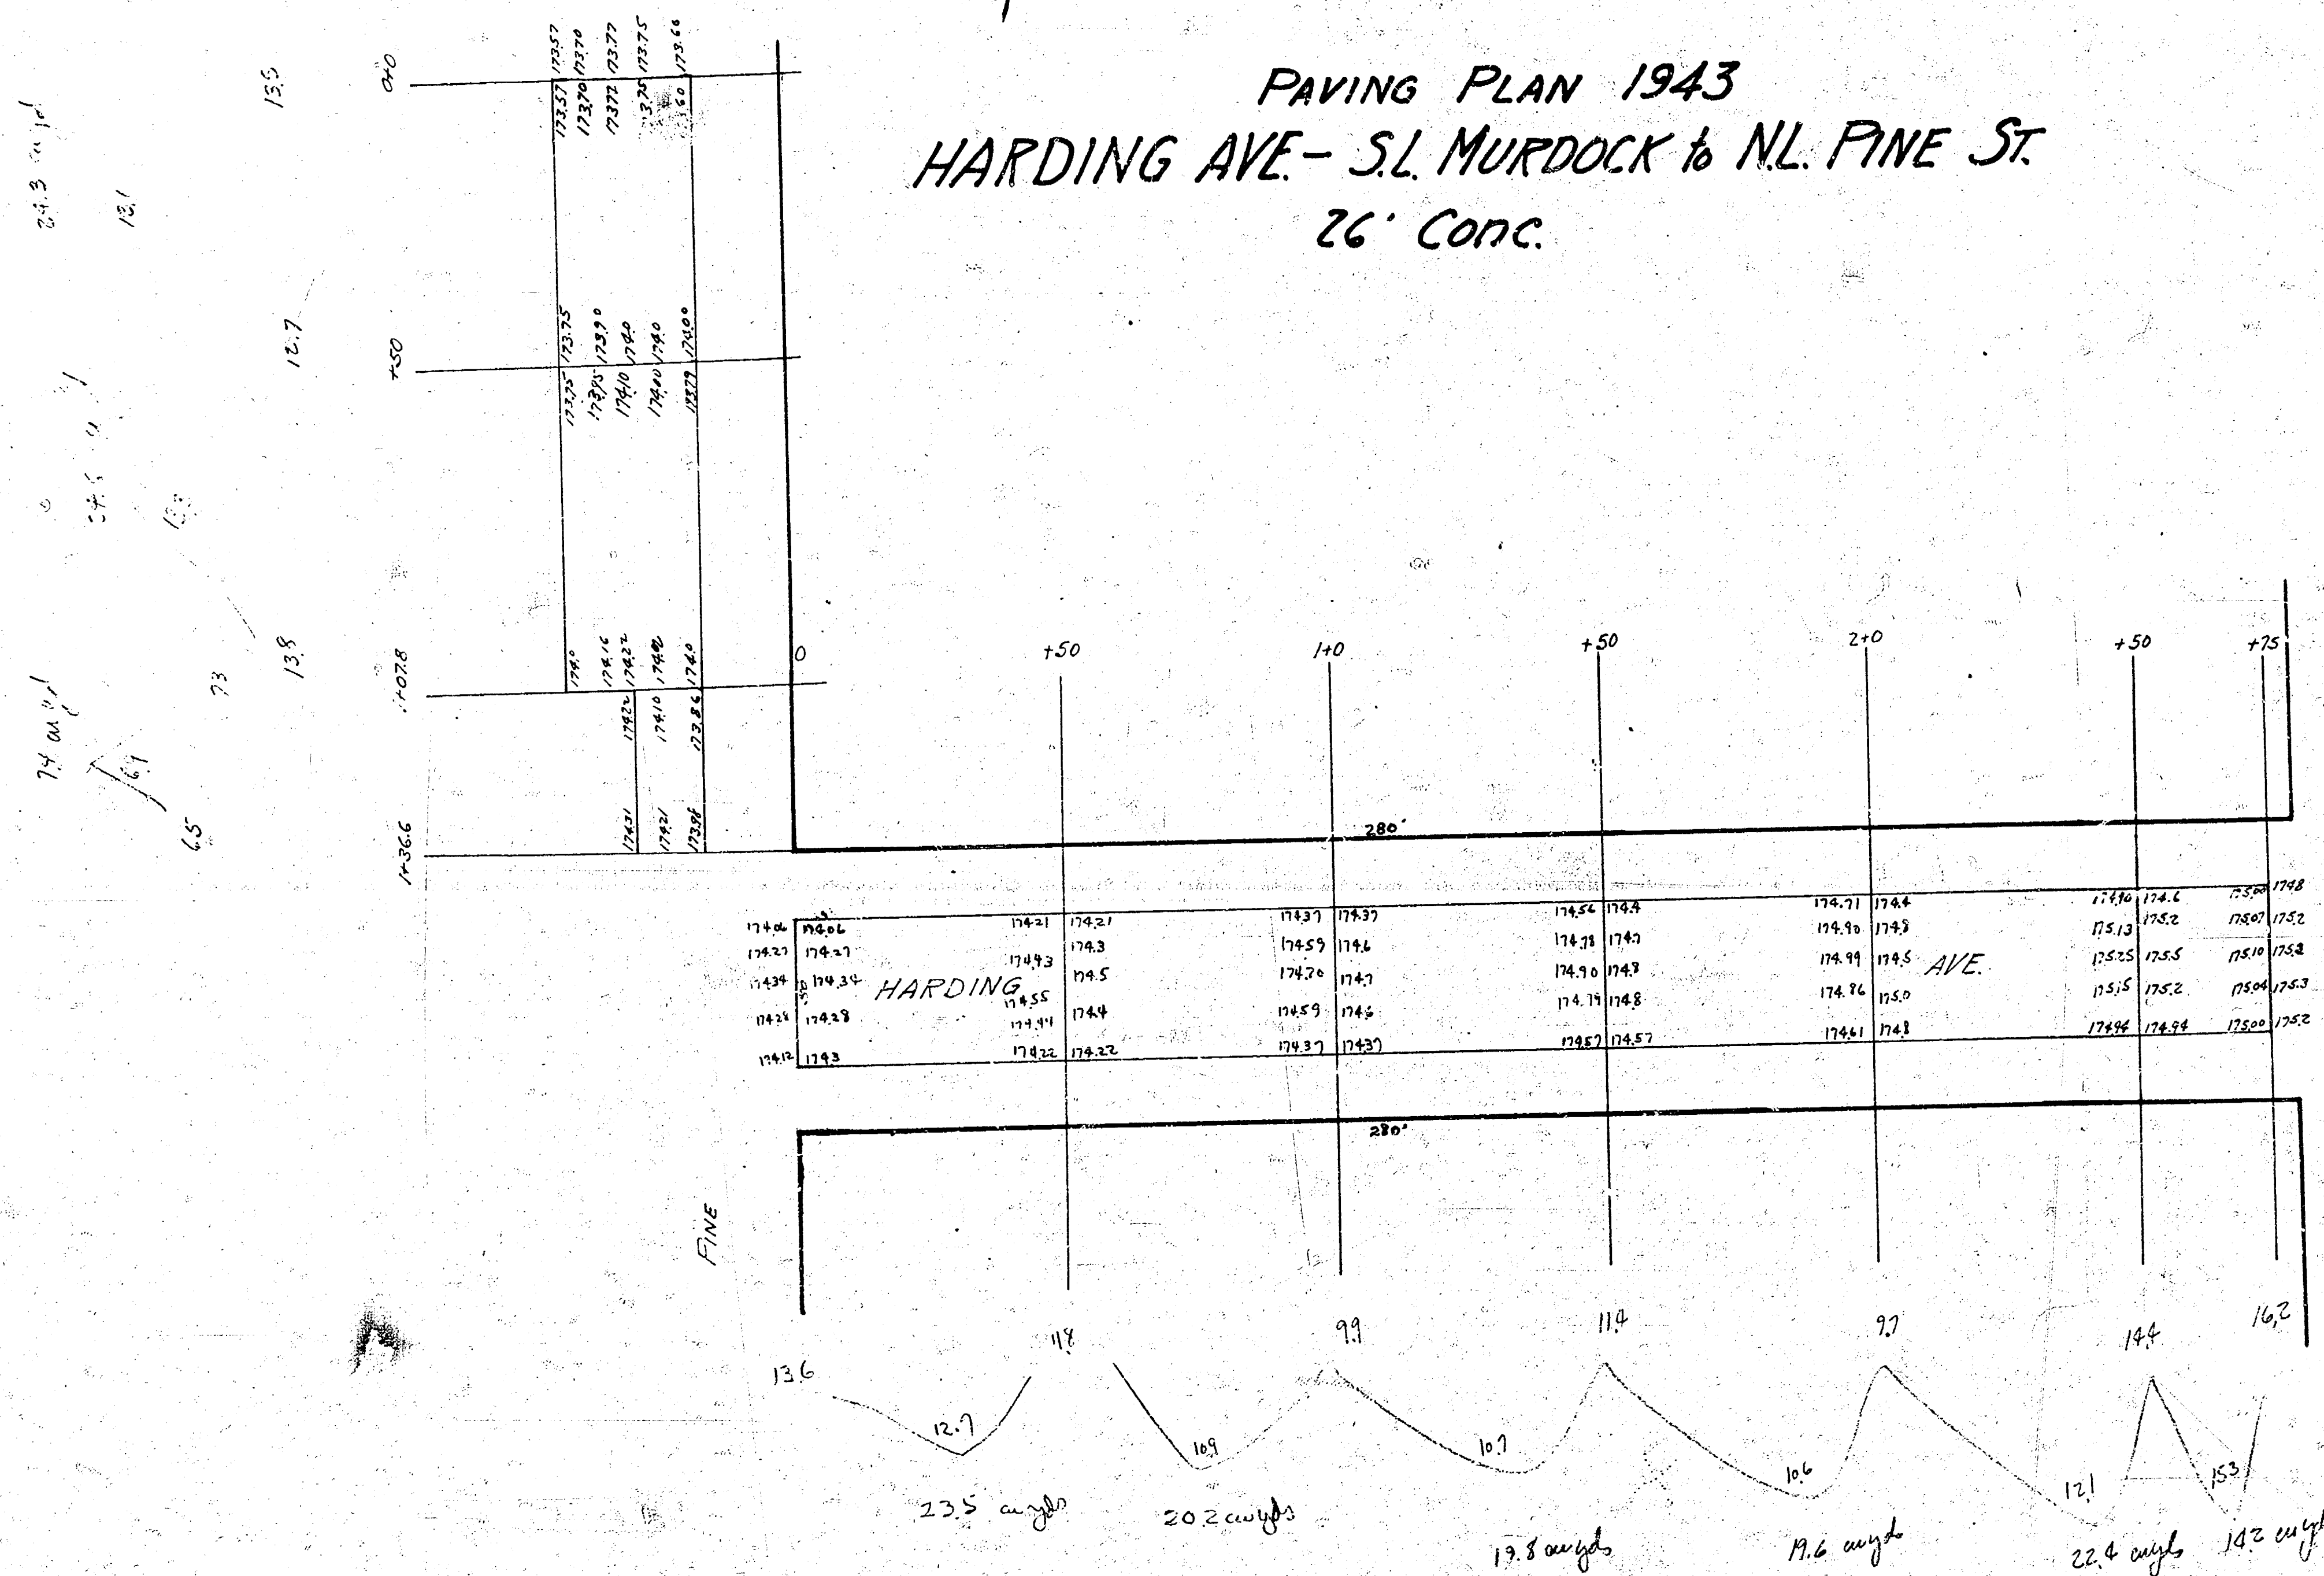

Parity = 112.7
Total = 131.6

5.3
5.6
61.9