


B.M. 206.69 60" SPIKE IN CATALPA TREE NE. COR. 13<sup>TH</sup> & OLIVER

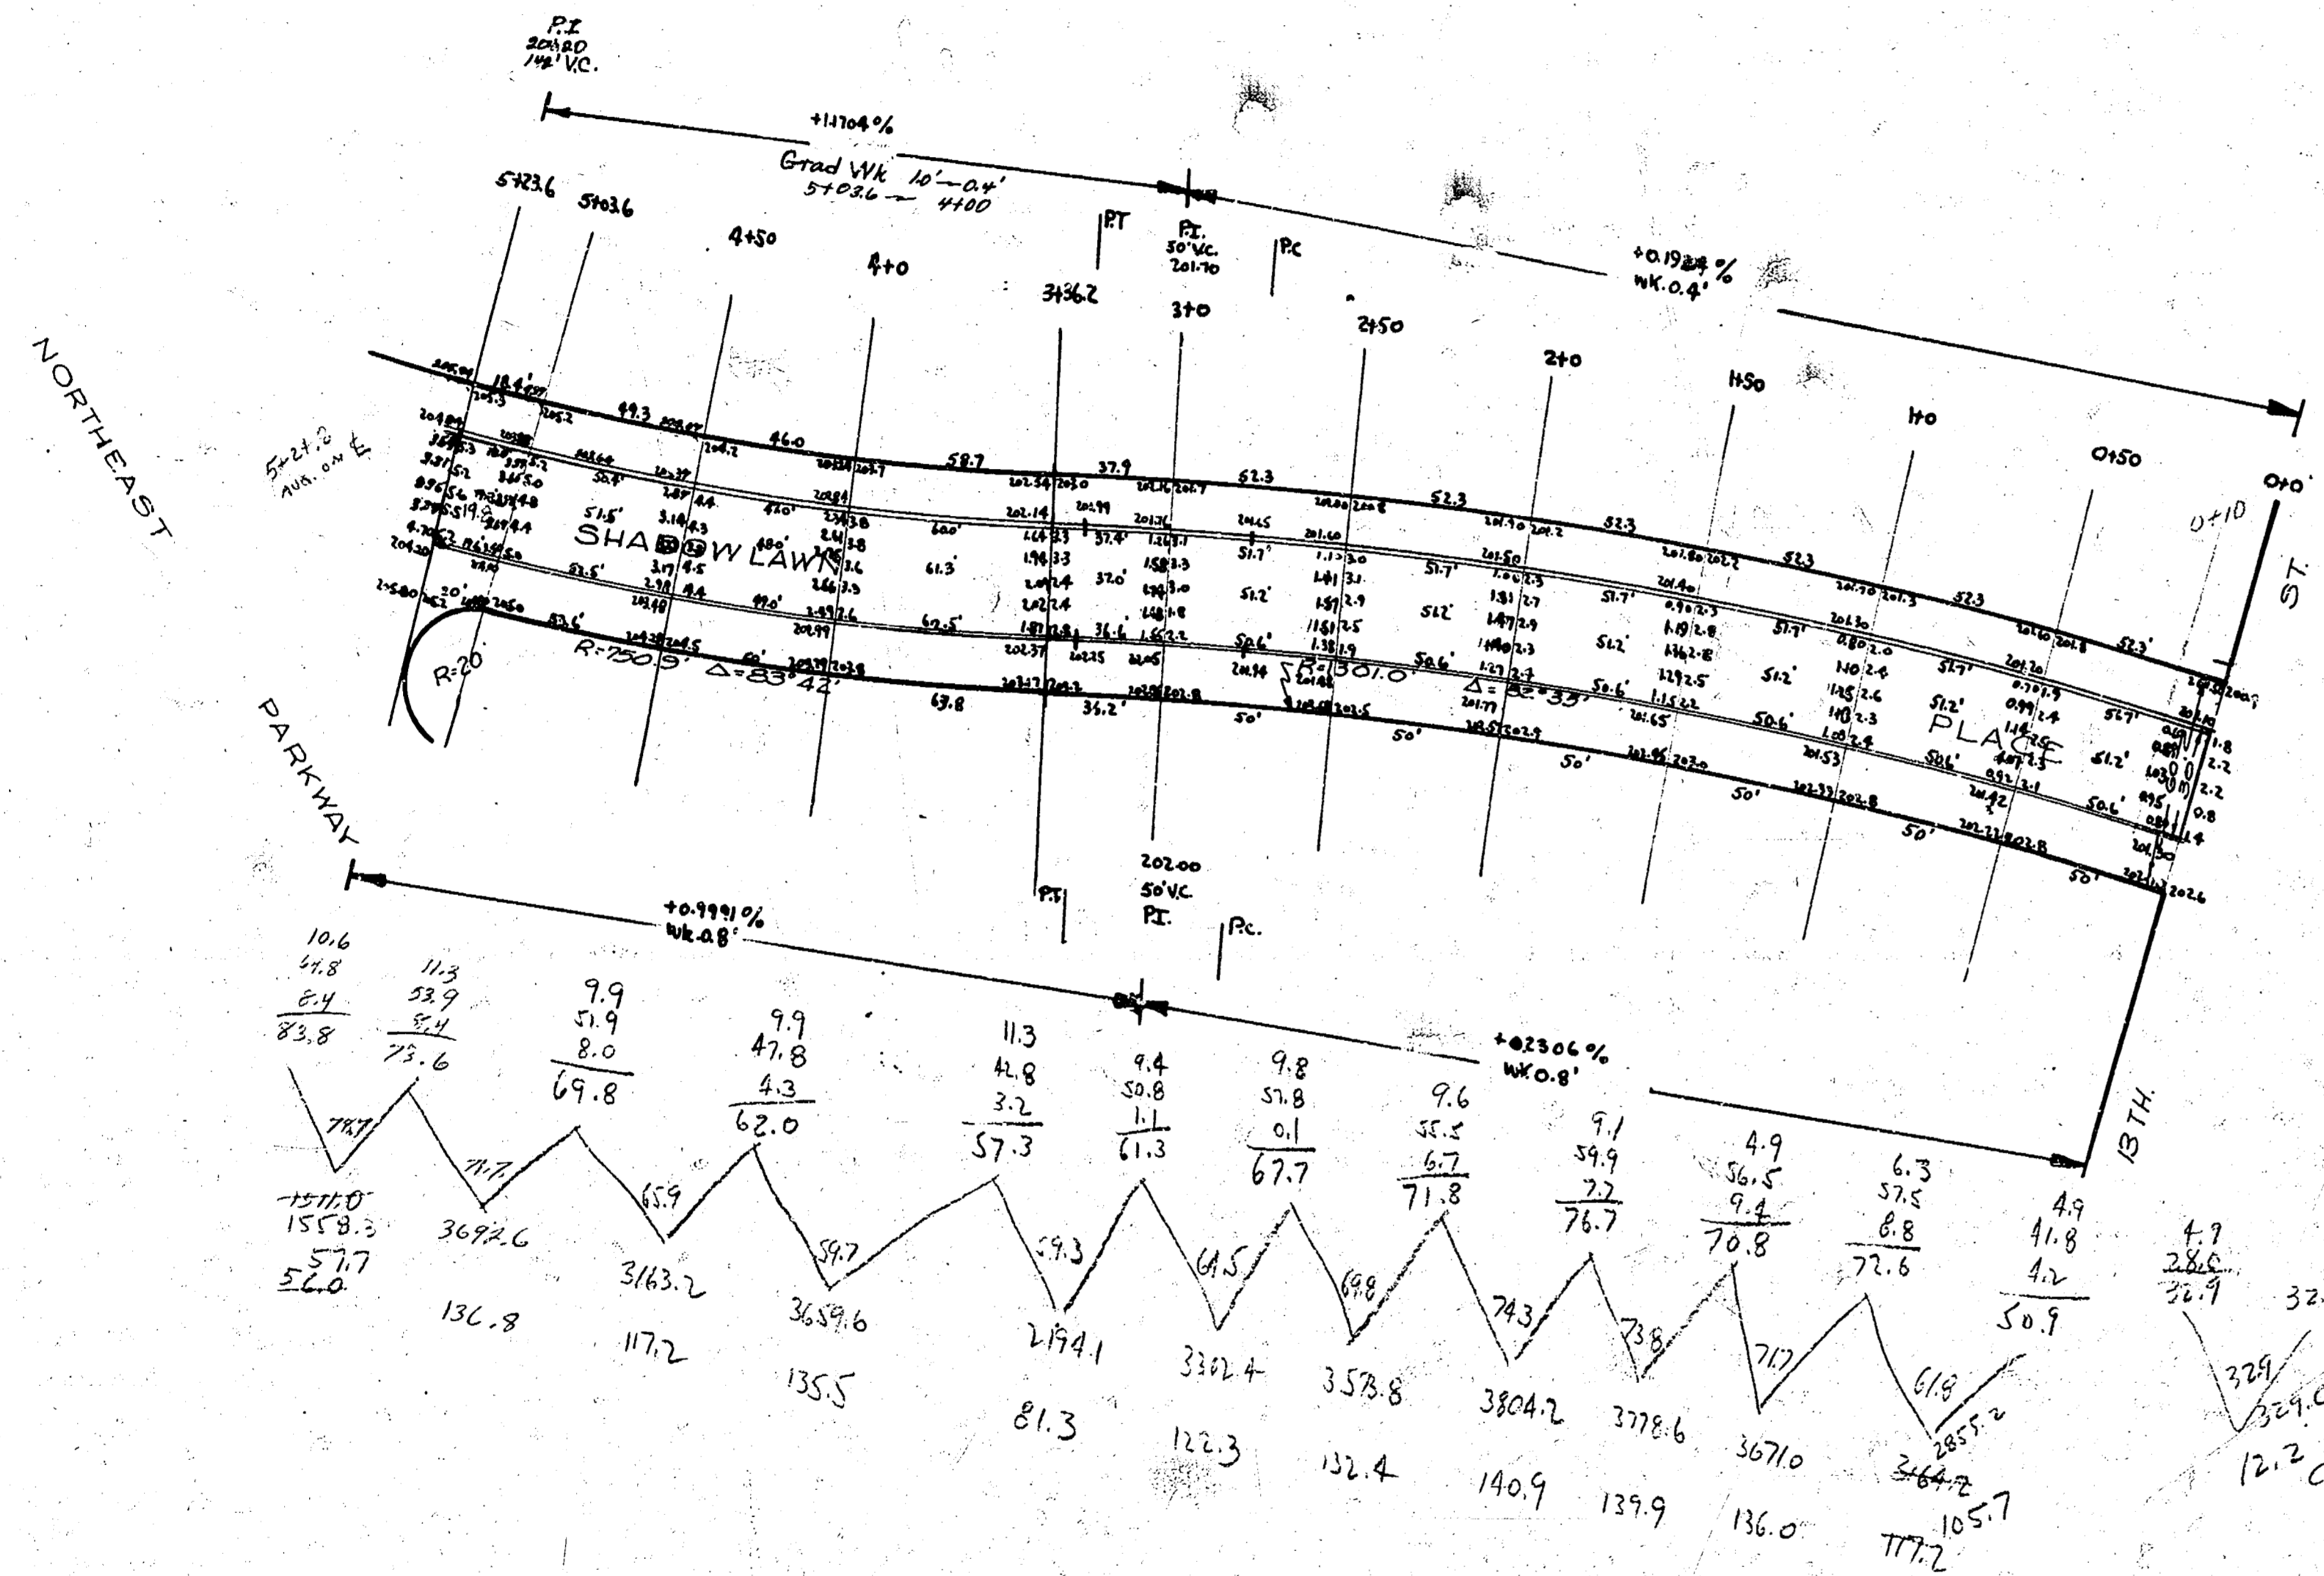

STA. ON W.P.L.



Handwritten notes and calculations:

1717.1

1315.5

+100%

117.2

132.3

140.9

136.0

117.2

SHADOWLAWN PLACE  
 NE 13<sup>TH</sup> - NORTHEAST PKWY  
 30' CONC. & CB.  
 City of Wichita, Kansas  
 L.K. White City Engineer  
 Date: 9-27-48 Proj. No. C18-145