



119
118
117

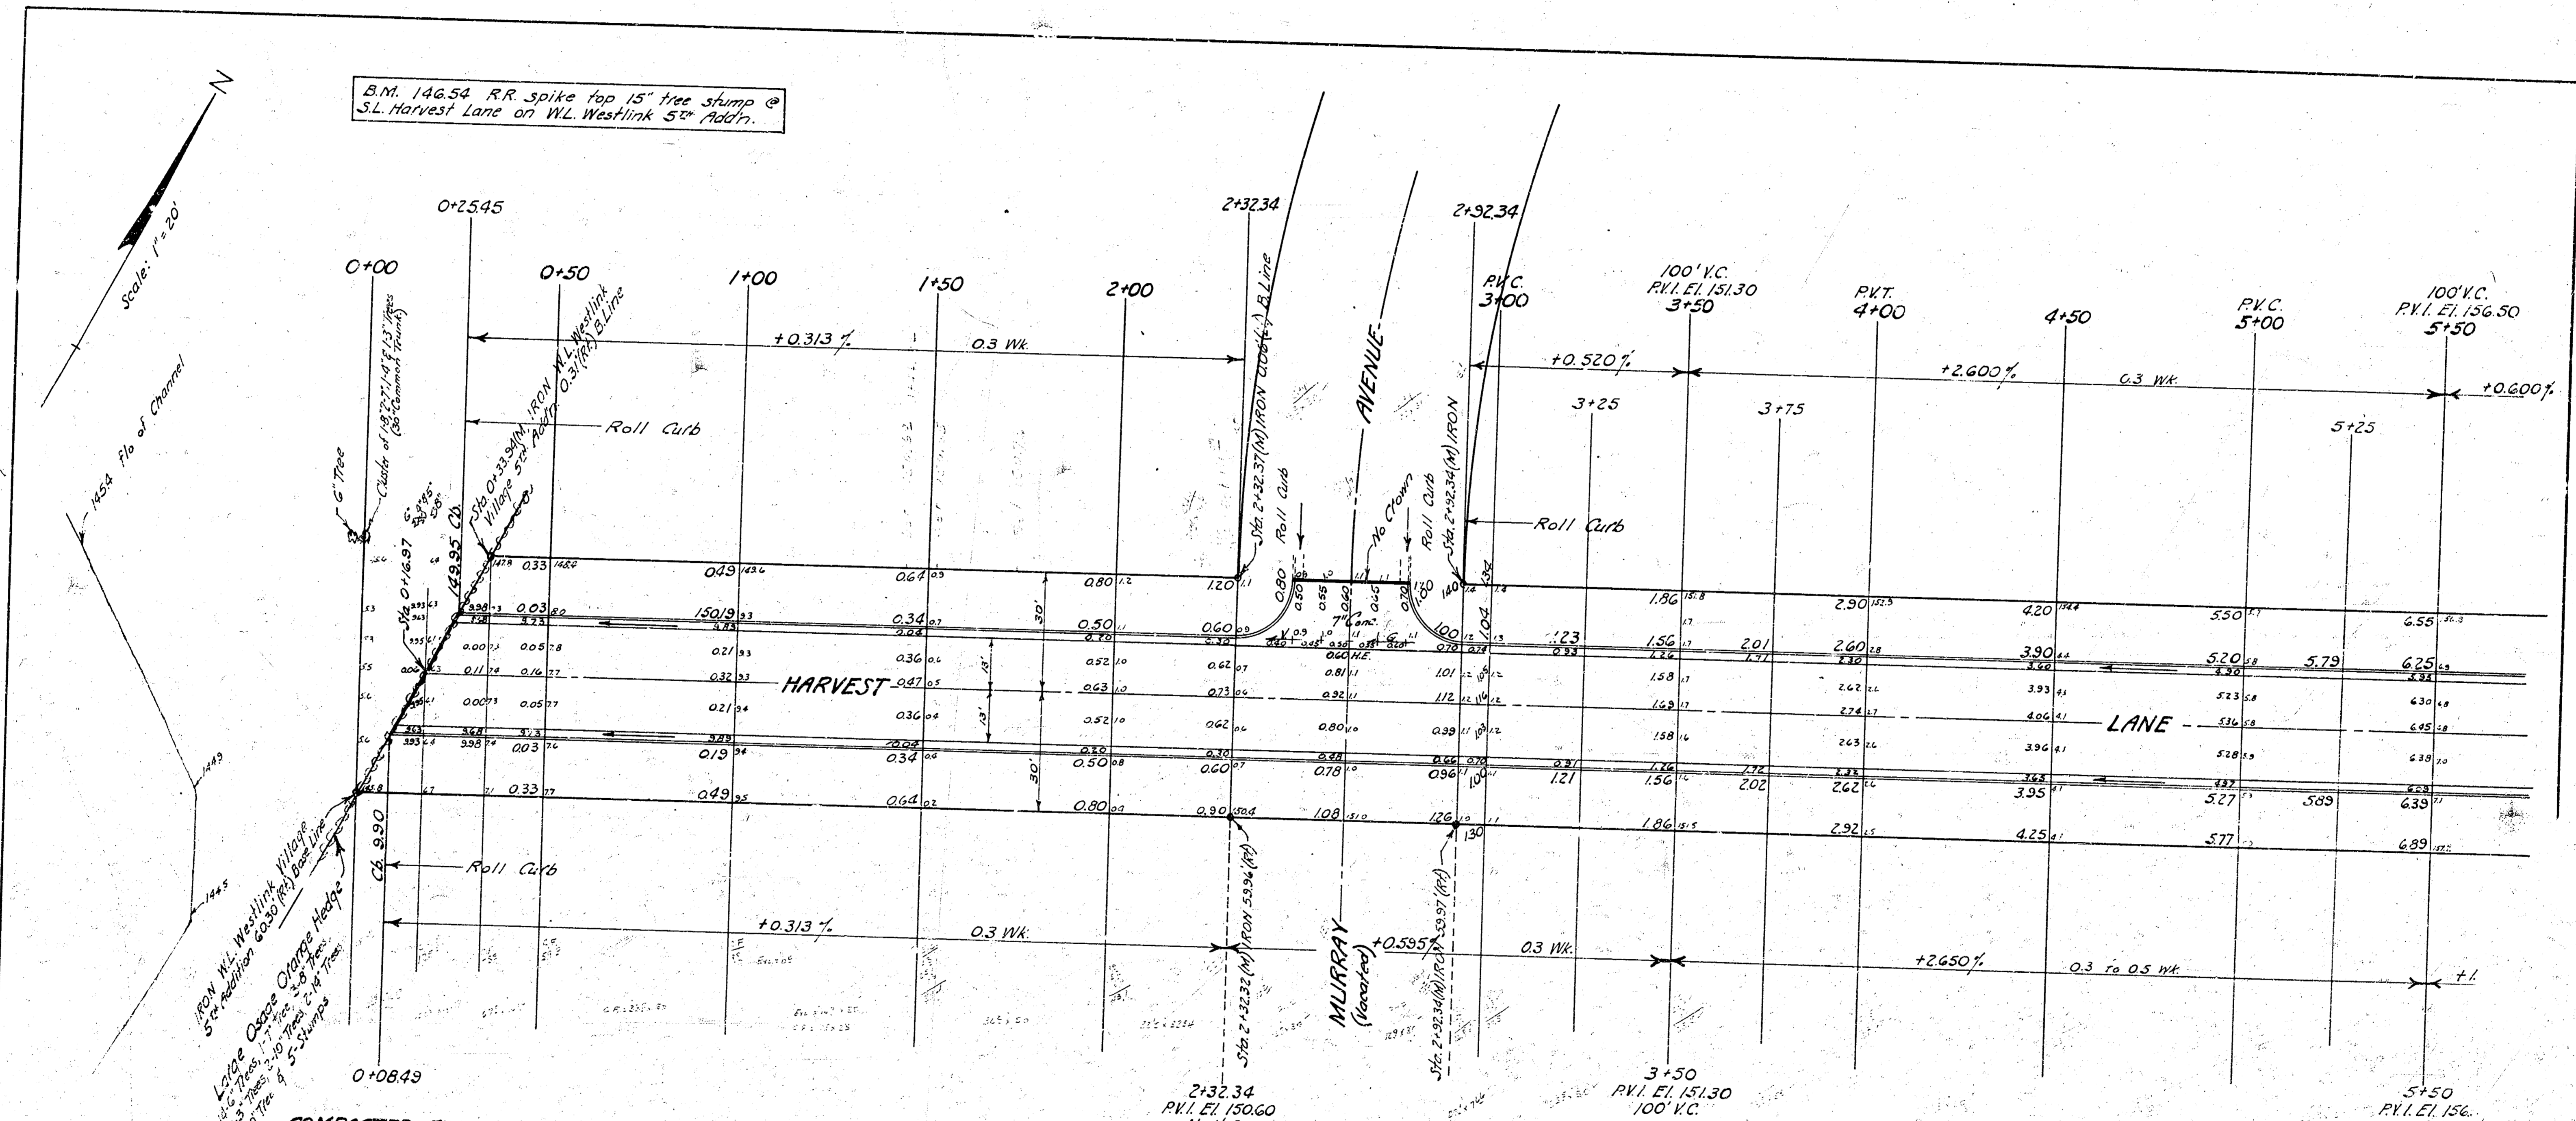

B.M. 146.54 RR spike top 15' tree stump @ S.L. Harvest Lane on WL Westlink 52' Add'n.

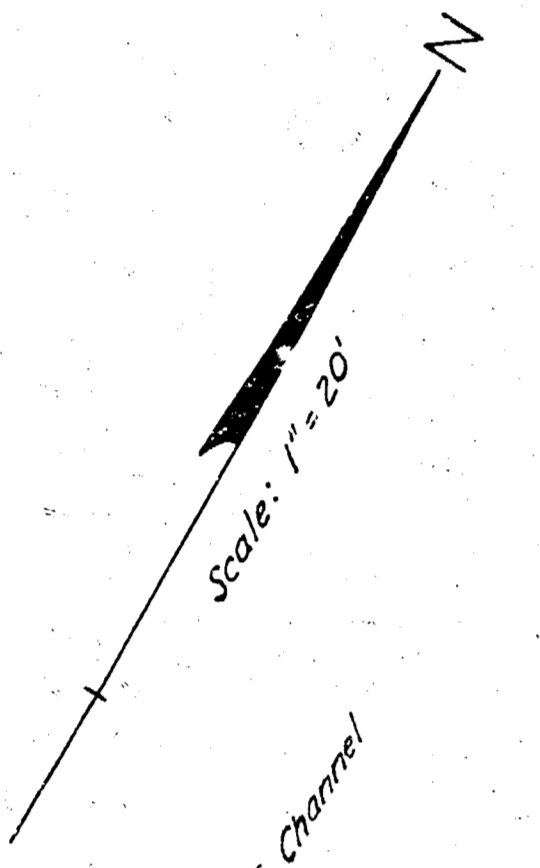


COMPACTED FILL

PROPERTY	
+10%	21 Cu.Yds.
Totals	229 Cu.Yds.

EXCAVATION

PROPERTY	CITY
1263 Cu.Yds.	51 Cu.Yds.
126	5
1389 Cu.Yds.	56 Cu.Yds.

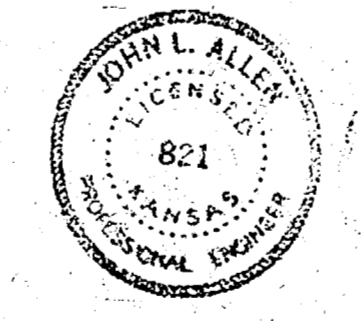

HARVEST LANE
 FROM WL WESTLINK VILLAGE
 ADDITION TO EL WADDINGTON
 26'-2'-30" Asph. Cor.
 B.E. SMITH CITY ENGINEER
 CITY OF WICHITA, KANSAS
 Date: MARCH 1925
 Proj. No. C.13-4

1/2

B.M. 153.48 "X" cut top E. curb Waddington
7' S. of S.L. Suncrest Street.

