
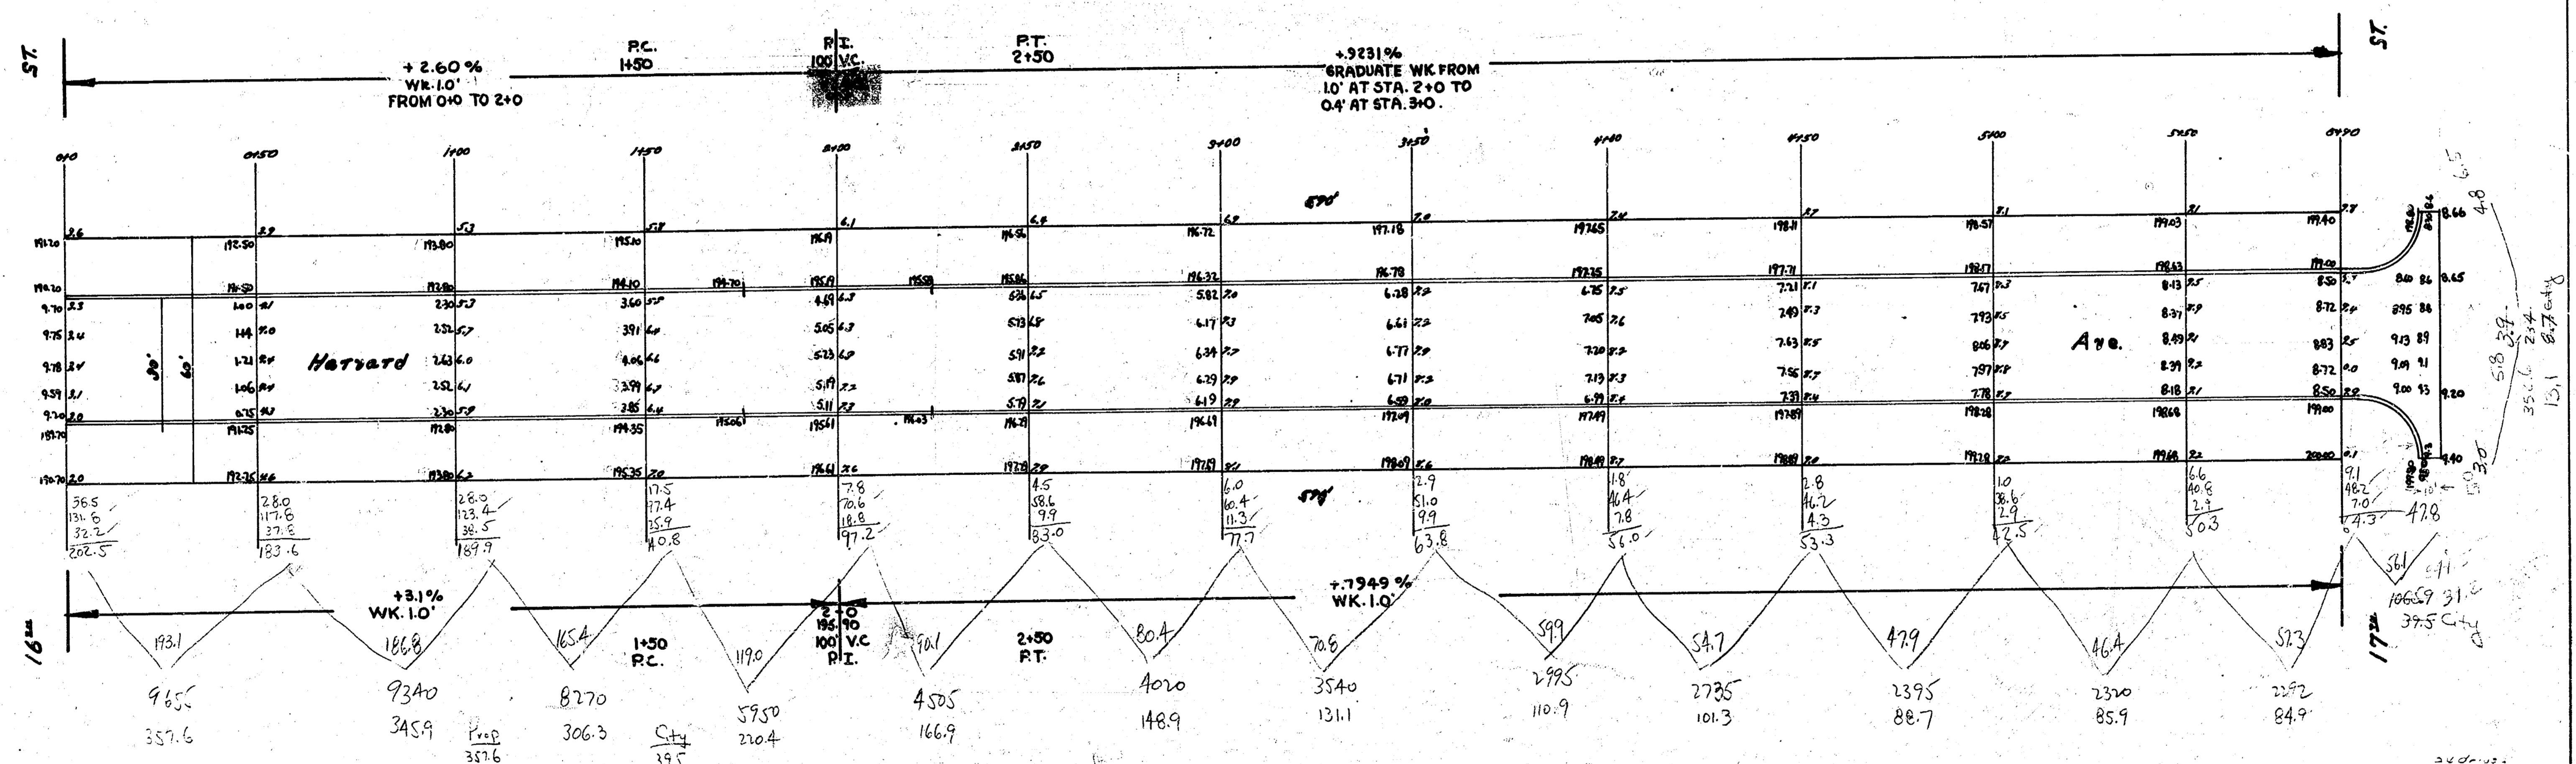


B.M. 17264 X in Post. E. 17' - E.L. Harvard

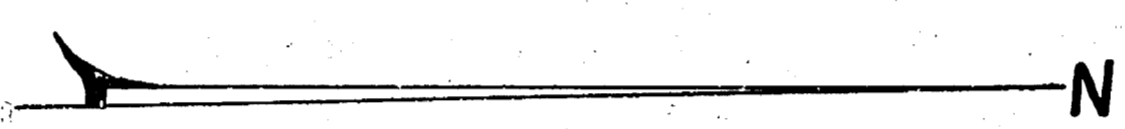


Harvard Ave.
 N.L. 16" - S.L. 17"
 30' Conc. Cb.
 City of Wichita, Kansas
