



B.M. 154.33 "R" in Richie E. End S. Radius, Waddington Ave & Harvest Lane
 B.M. 153.48 "X" Top E. Curb Waddington 7' S. of S.L. Suncrest St.
 B.M. 161.75 R.R. Spike S. Side P. Pole, S. Side 13th St. 125' W. of W.L. Harvest Lane.

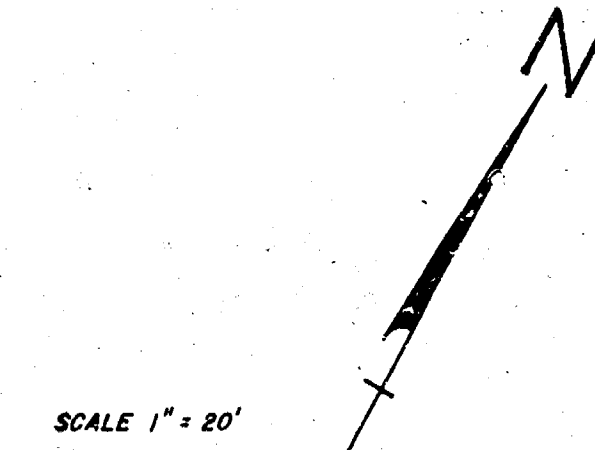

SCALE 1" = 20'


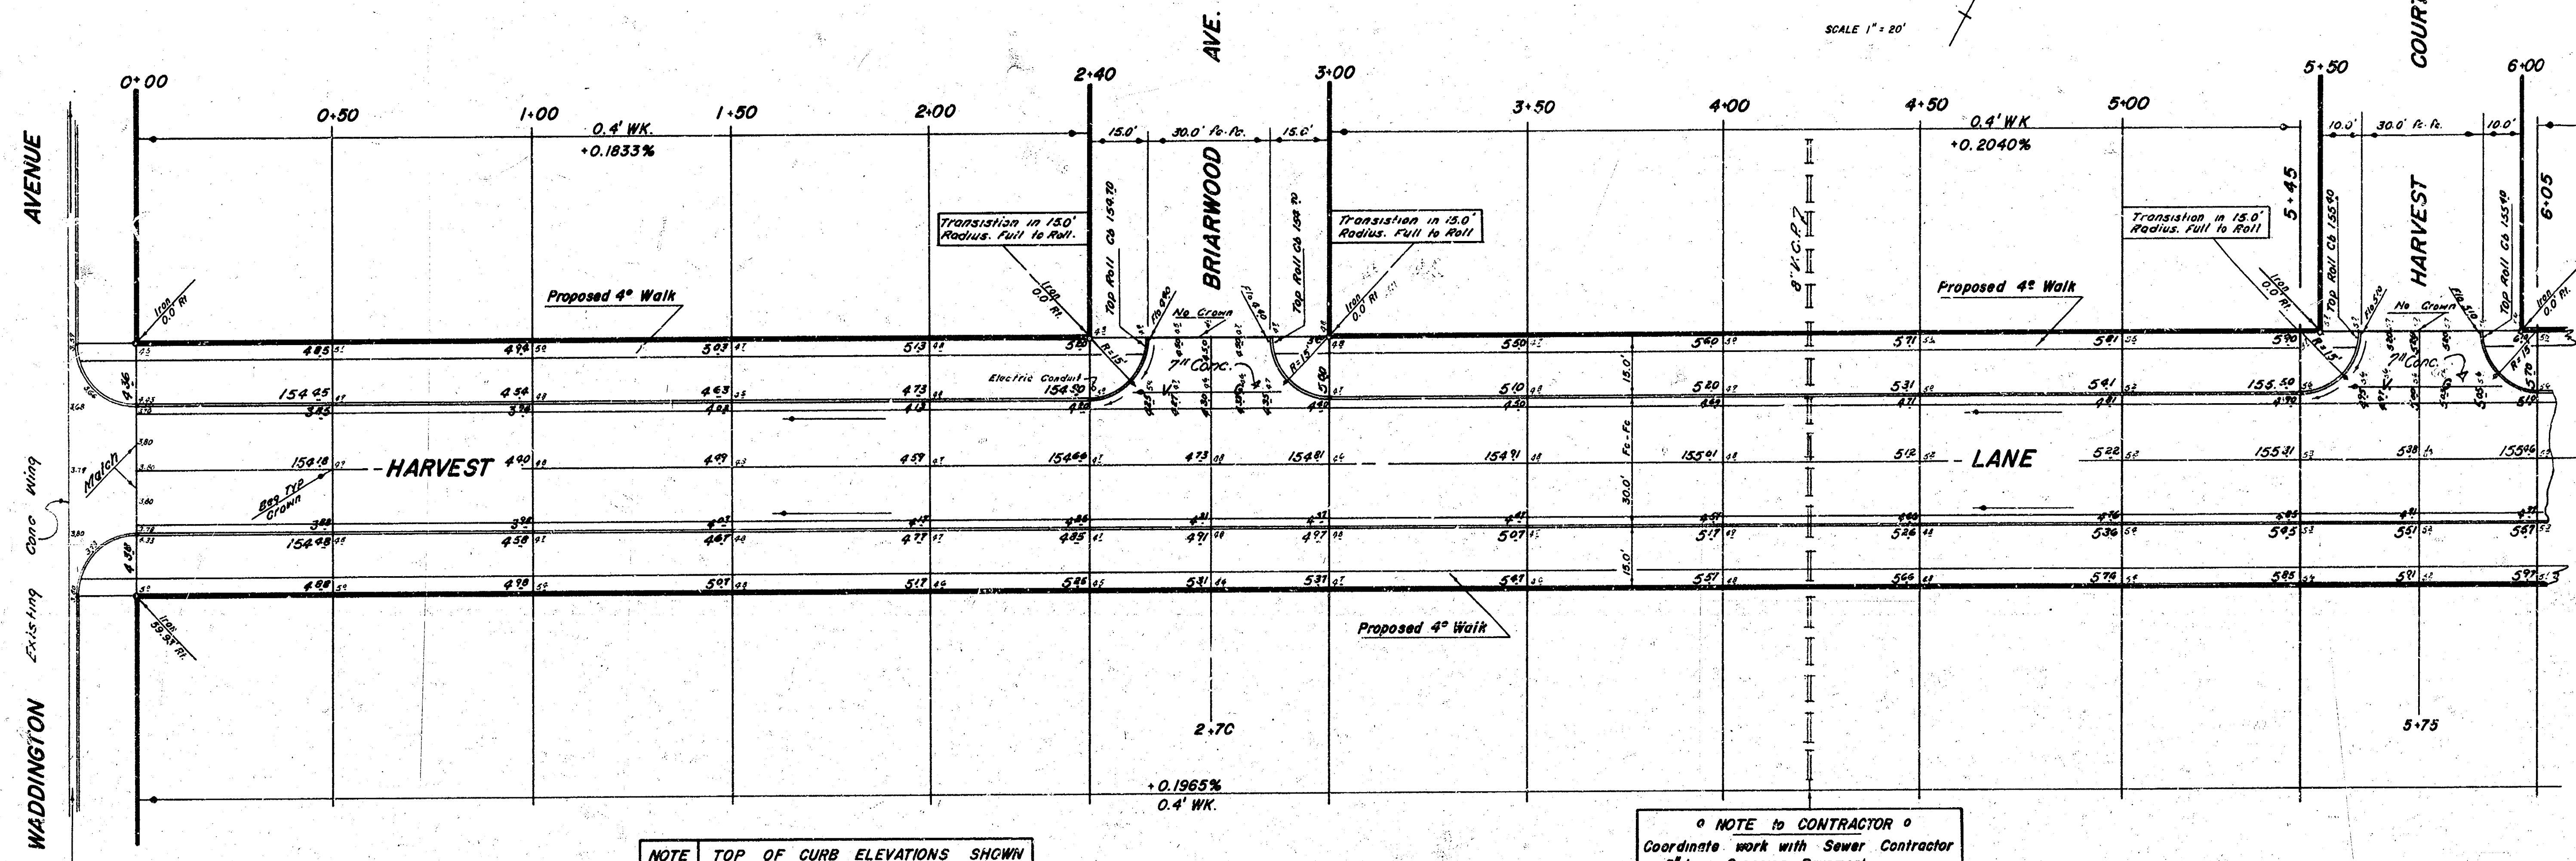


NOTE TOP OF CURB ELEVATIONS SHOWN ARE FOR FULL CURB, 0.60 to FLO. Except where indicated.

NOTE TO CONTRACTOR Coordinates work with Sewer Contractor on 8" Line Crossing Pavement.

NOTE To Field Engineer and Contractor Grade Parking and Clear Right of Way for Proposed Sidewalk. Compact Backfill in Sidewalk Area. SIDEWALK to be CONSTRUCTED by OTHERS

EARTHWORK QUANTITIES		
Excavation	Property	Comp. Fill
City	City	Property
1,800.9 Cu Yds	211.1 Cu Yds	64.2 Cu Yds
+10% 180.1	+10% 21.1	+10% 6.4
Total - 1,981.0 Cu Yds	232.2 Cu Yds	70.6 Cu Yds

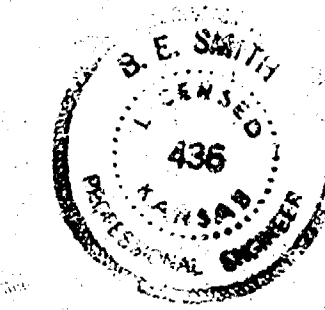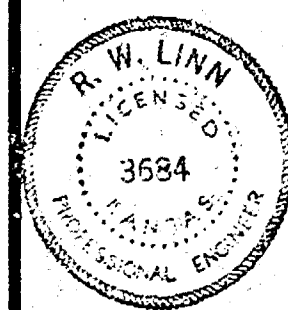

1/5

HARVEST LANE
 E.L. Waddington Avenue to E.L. Lot 64,
 Blk 2, Westlink Village 5th Addition.
26'-2"-30' ASPHALTIC-CONC.
 B.E. SMITH City Engineer
 CITY of Wichita, Kansas
 DATE APRIL 1967 Proj No. C13-43

Survey Station BM #29
 East Corner
 Exc.
 Collected
 Gandy

Survey: HARVEST 10/1/70
Plan: 0101
LAL: BLOOM
CHECKED

